

HARTMAN PROPERTIES
11211 KATY FWY STE 309
HOUSTON, TX 77079



LEGEND

EXISTING WALLS	NEW WALLS	LOW WALLS	DEMOLISHED WALLS
NEW/RELOCATED DOOR			

ISSUE DATES


1	01-23-24	LEASING REVIEW

TIMBERWAY II
15995 N. BARKERS LANDING RD
HOUSTON, TX 77079
SUITE 115

PROJECT:	TIMBERWAY II
PLOT SCALE:	1/16"=1'-0"
CHECKED BY:	AE
DATE:	01-23-24
DRAWN BY:	AE

SHEET TITLE
EXISTING PLAN

SHEET NUMBER
EX-1

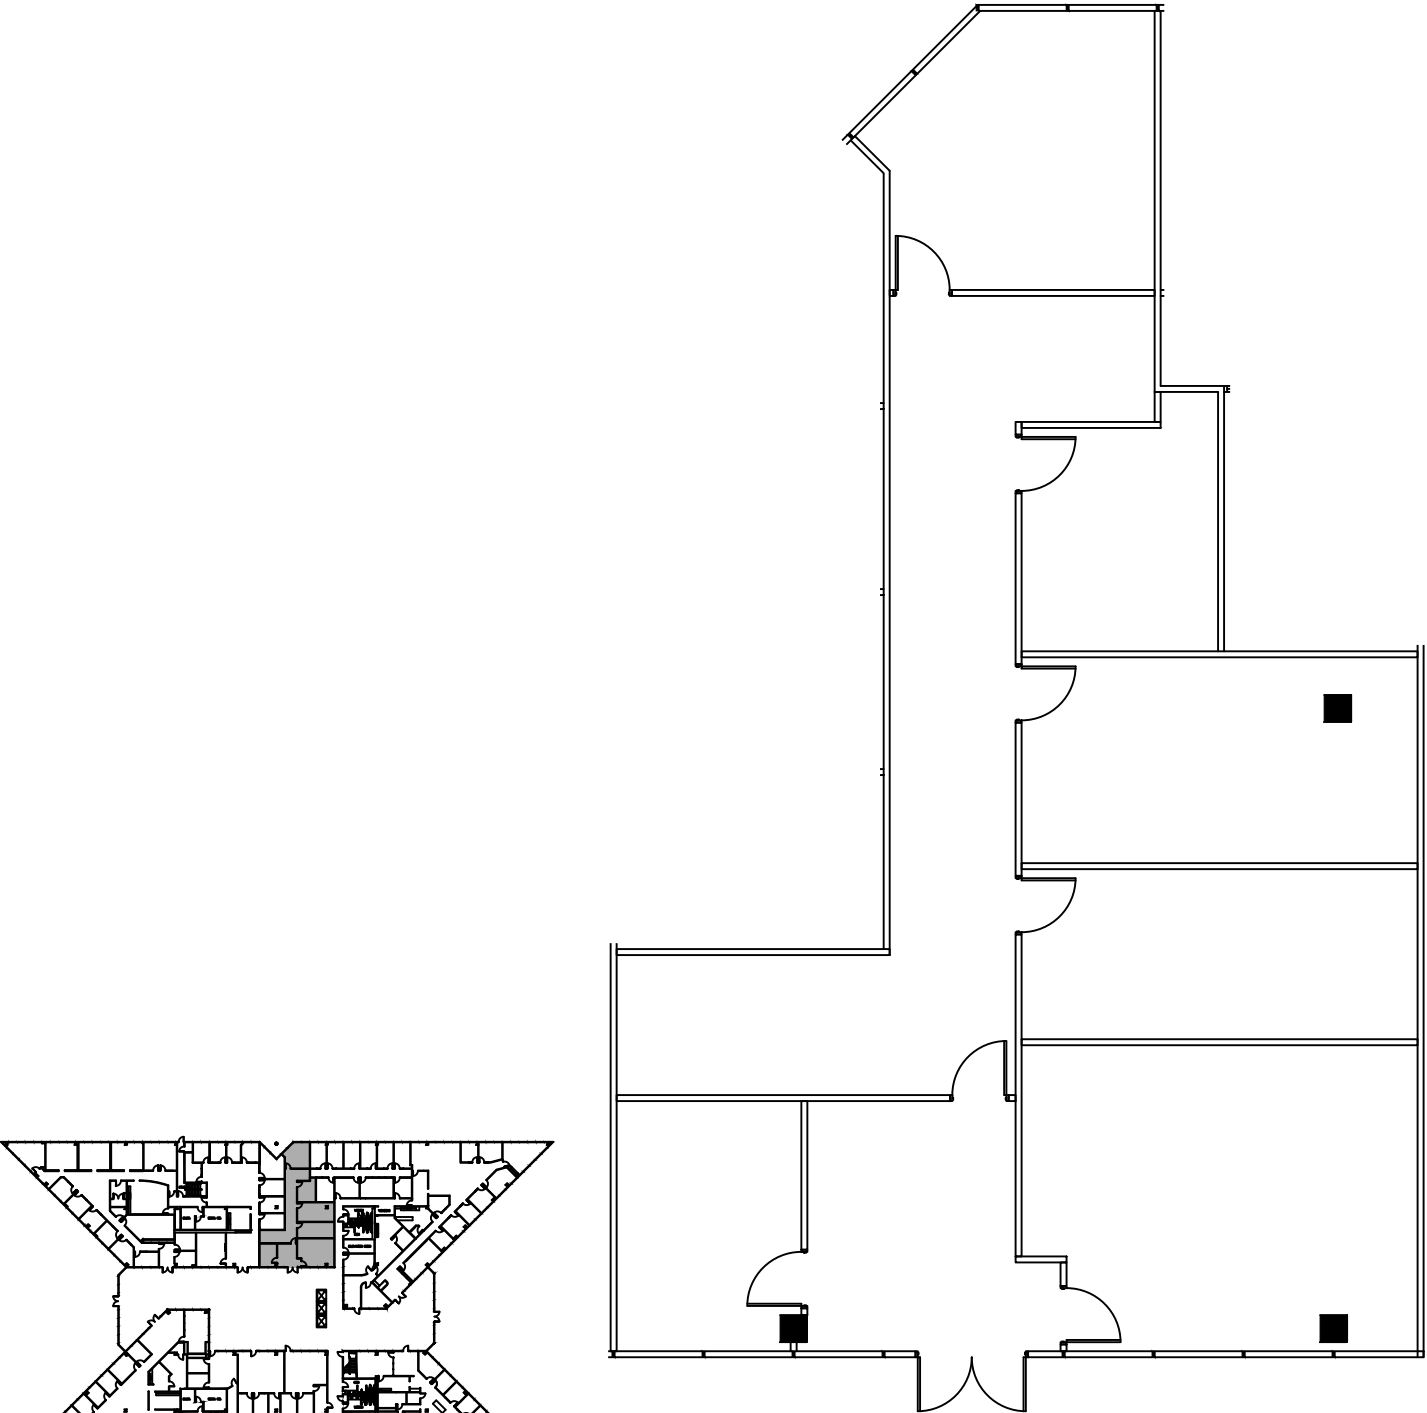

1ST FLOOR
KEY PLAN

SUITE 115
2,577 NRA

1 FLOOR PLAN
SCALE: 1/16"=1'-0"

FLOOR PLANS MAY NOT BE TO SCALE AND MAY NOT REFLECT EXISTING CONDITIONS AND SHALL NOT BE RELIED UPON AS SUCH THESE DRAWINGS ARE DESIGN INTENT AND ARE AN EXHIBIT TO THE LEASE