

PRELIMINARY

GAS LIGHT DENTAL

© 2017 DAVIS ARCHITECTURE, INC. ALL RIGHTS RESERVED

SHEET DESCRIPTION

FLOOR PLAN

JOB NAME

DRAWN BY

CHECKED BY

JOB NUMBER

DATE

DRAWING CODE

SHEET NUMBER

MD


FL

342649

02/01/17

FL

A-2

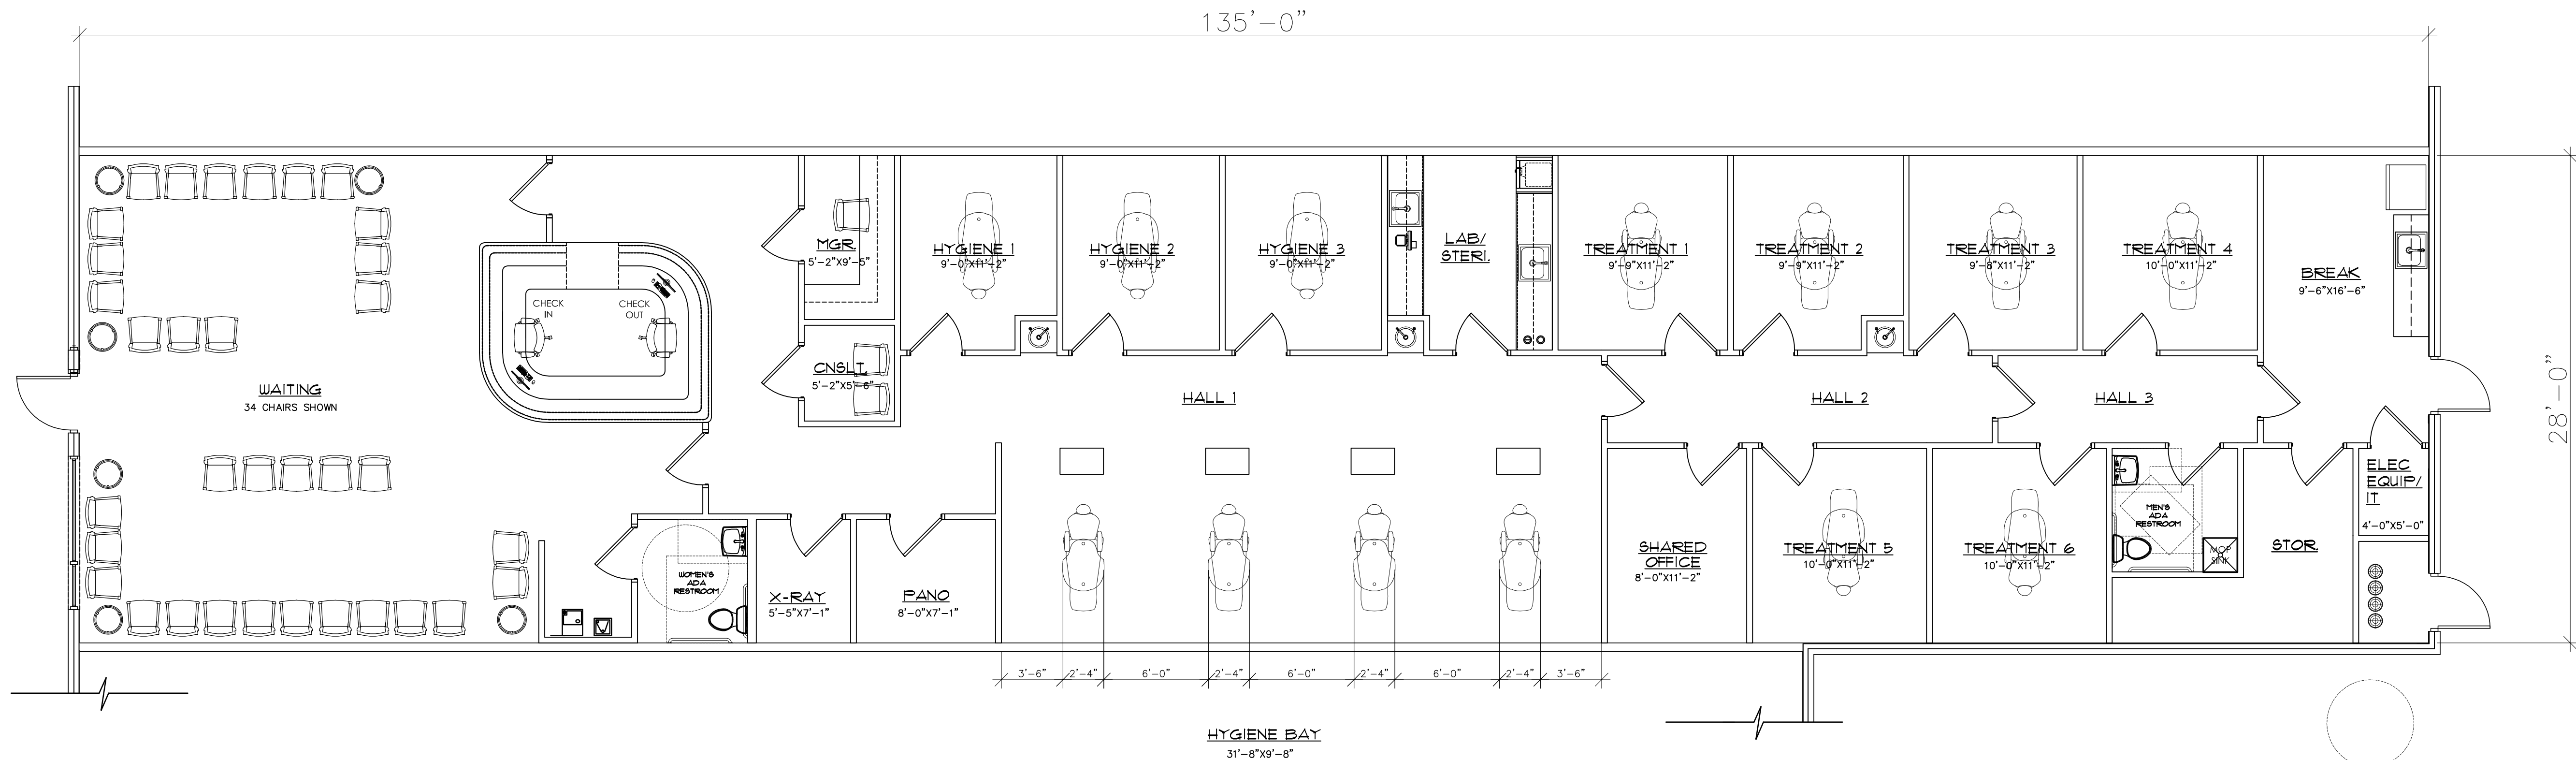

FLOOR PLAN
OPTION B

3/16" = 1'-0"