



N:\Drawings\Shell\Woodlands\Woodlands 1-800WoodlandsParkway.dwg, 9/12/2022 3:29:35 PM, Adobe PDF, ARCH D, 1:128, COPYRIGHT DENTON ARCHITECTURE ALL RIGHTS RESERVED

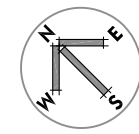

2.1.1 3/32"=1' FLOOR PLAN LEVEL 1

REVISIONS

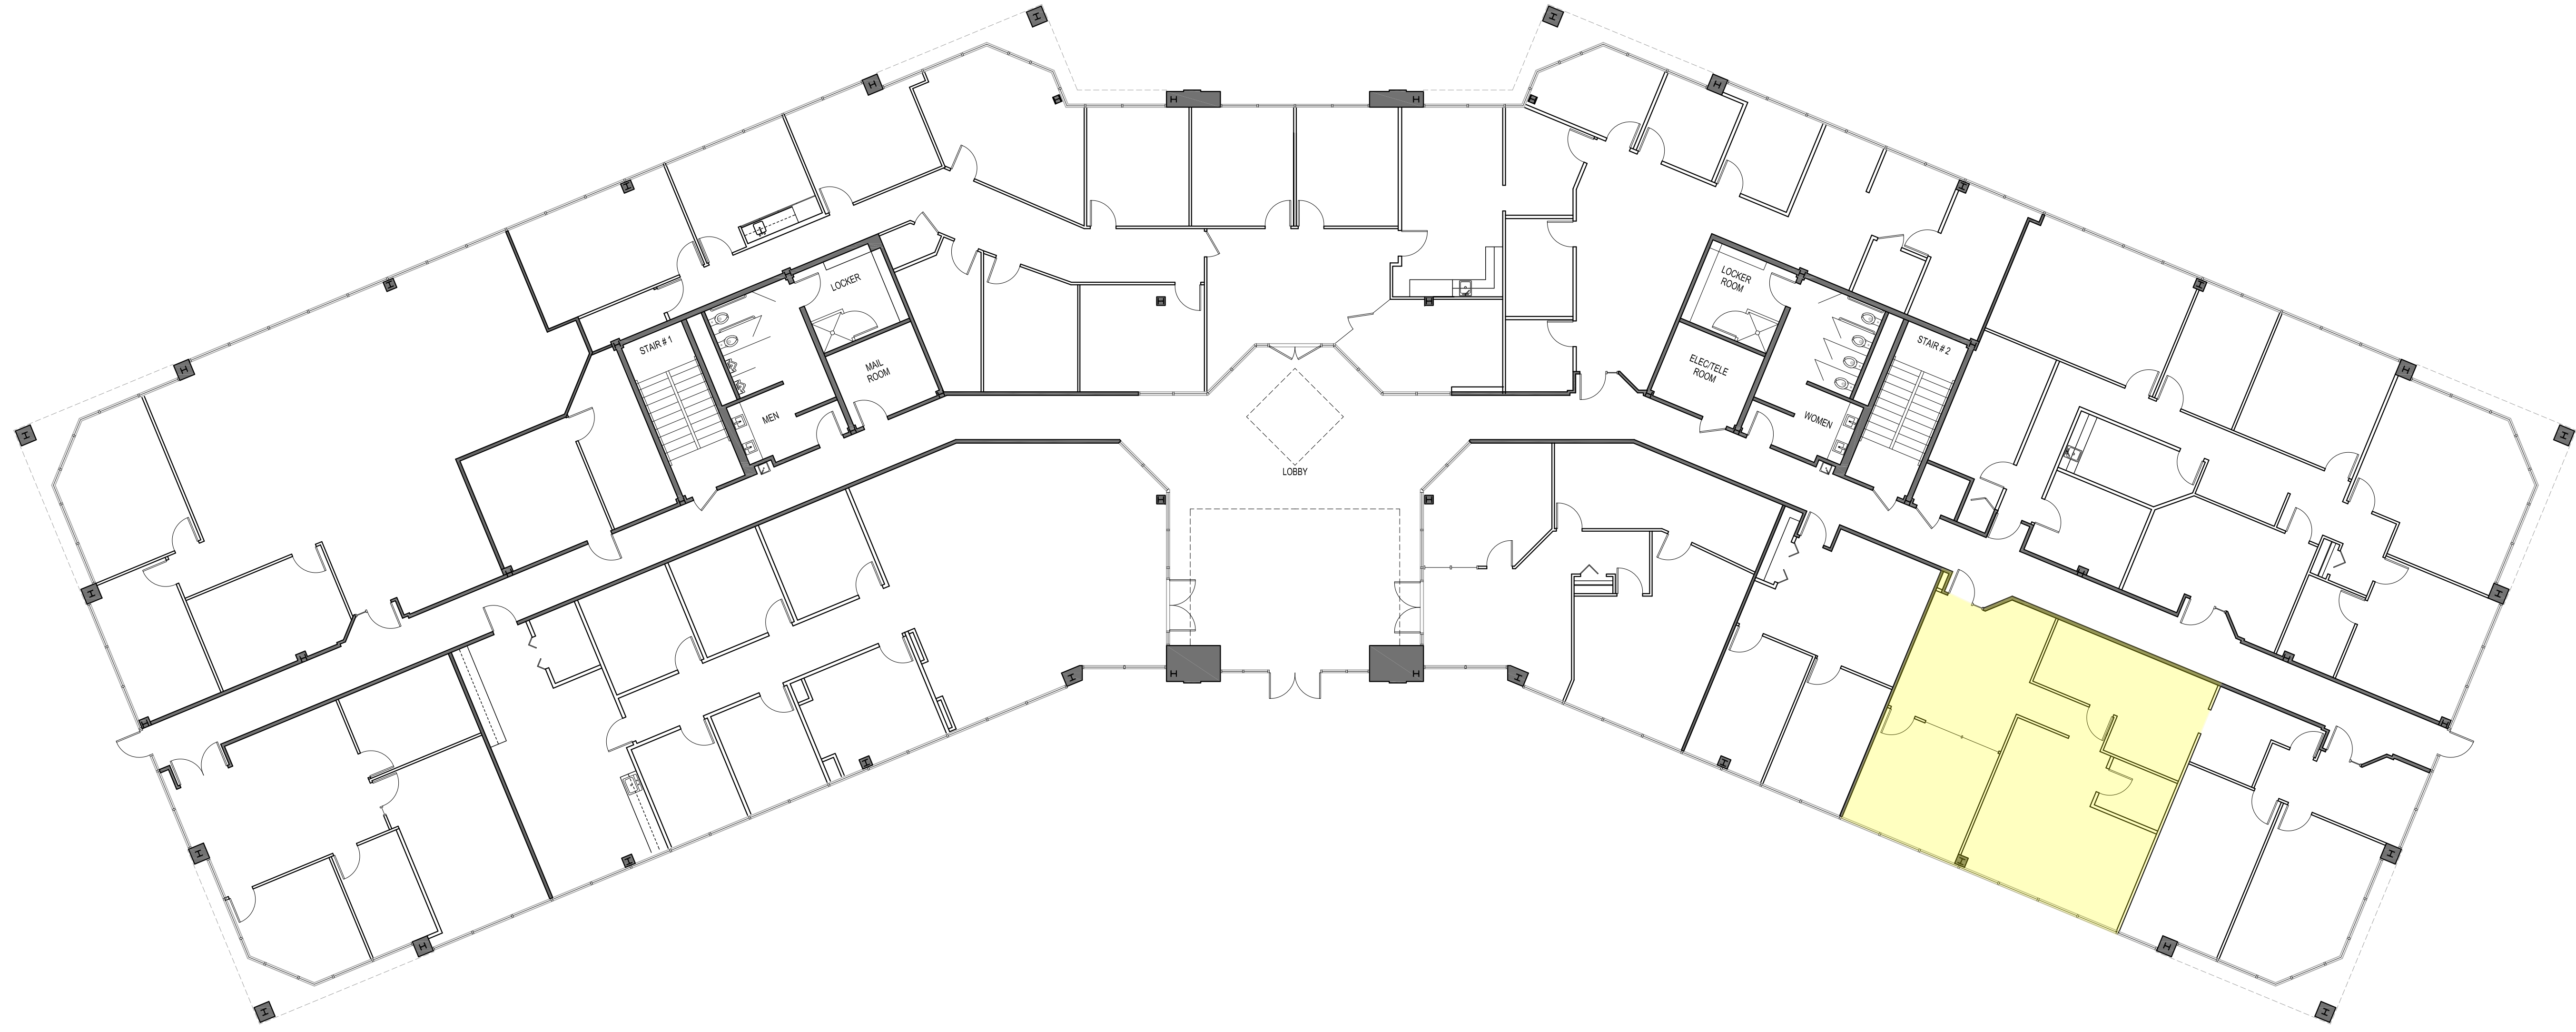

Woodlands Office Park Building I  
800 Woodlands Parkway  
Ridgeland Mississippi 39157

BY: File  
REF: M  
PROJ:  
DATE:

A2.1

FLOOR 1