

PROJECT

BAYVIEW CORPORATE TOWER  
SUITE 116

6451 N. FEDERAL HWY.  
FORT LAUDERDALE,  
FL

CONSULTANT

REVISIONS

No.	DATE	DESCRIPTION

SIGNATURES OF APPROVAL ADDITIONS, ALTERATIONS,  
OR REVISIONS TO THESE DRAWINGS AFTER APPROVAL  
HAS BEEN GIVEN, CONSTITUTE A CHANGE IN THE  
SCOPE OF WORK AS OUTLINED AND WILL BE  
ACCOMPLISHED AT THE CLIENT'S EXPENSE.

CLIENT: \_\_\_\_\_ DATE: \_\_\_\_\_

PROJECT PHASE


- SITE PLANNING
- SCHEMATIC DESIGN
- DESIGN DEVELOPMENT
- CONSTRUCTION DOCUMENTS

SCHEMATIC SPACE PLAN

PROJECT NUMBER: BCT.61  
ISSUED: 01/07/25  
DRAWN BY: DRR  
CHECKED BY: MAB  
FILENAME: BCT.61.dwg


SEAL SHEET

**SP-1**

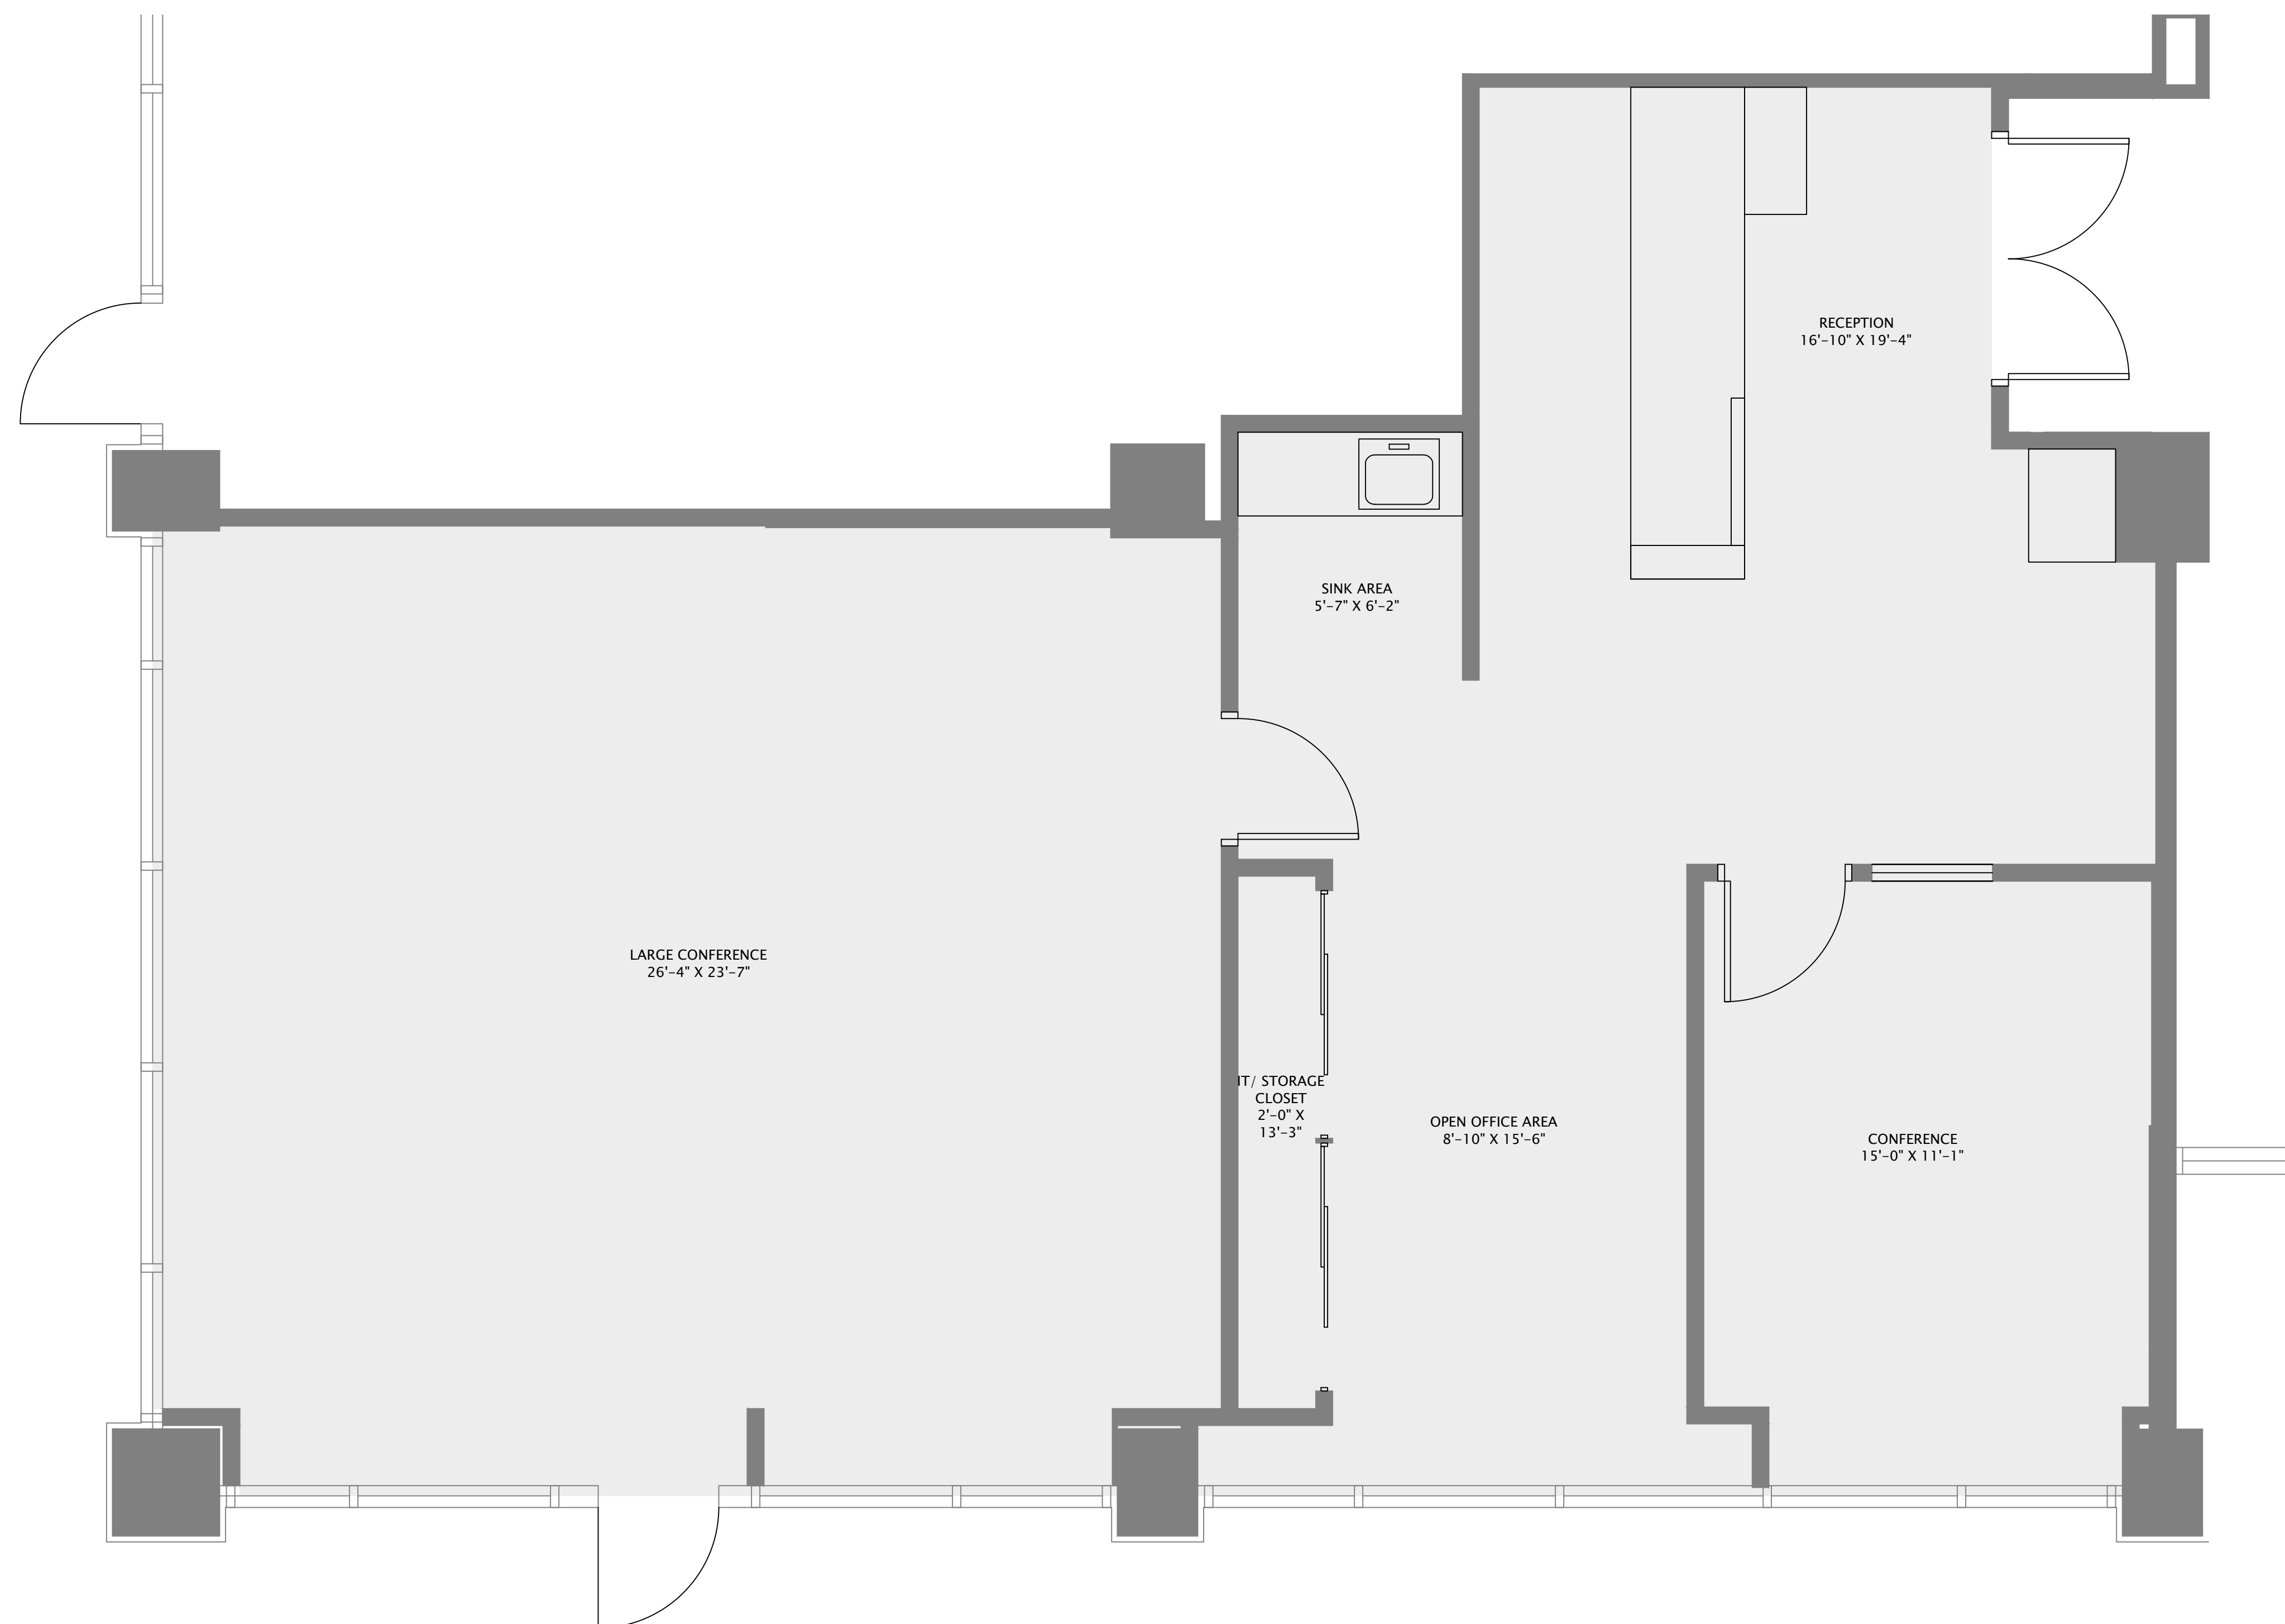

**Suite 116 - 1,625 sf**

WALL STYLES

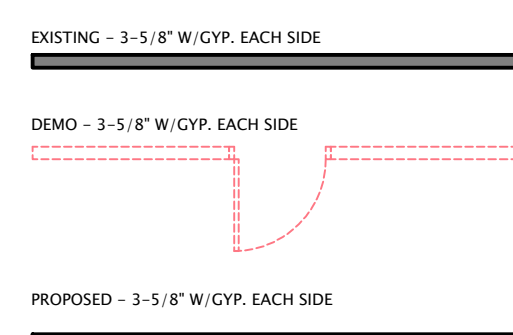

**NOTE:**  
FURNITURE IS SHOWN FOR ILLUSTRATIVE PURPOSES ONLY. TENANT  
IS RESPONSIBLE FOR ENSURING THAT ALL EXISTING & NEW FURNITURE  
WILL FIT IN APPLICABLE ROOMS.  
ALL ROOM SIZES ARE APPROXIMATE

