


SUITE 150 - 691 NRA

SUITE 110 - 215 NRA

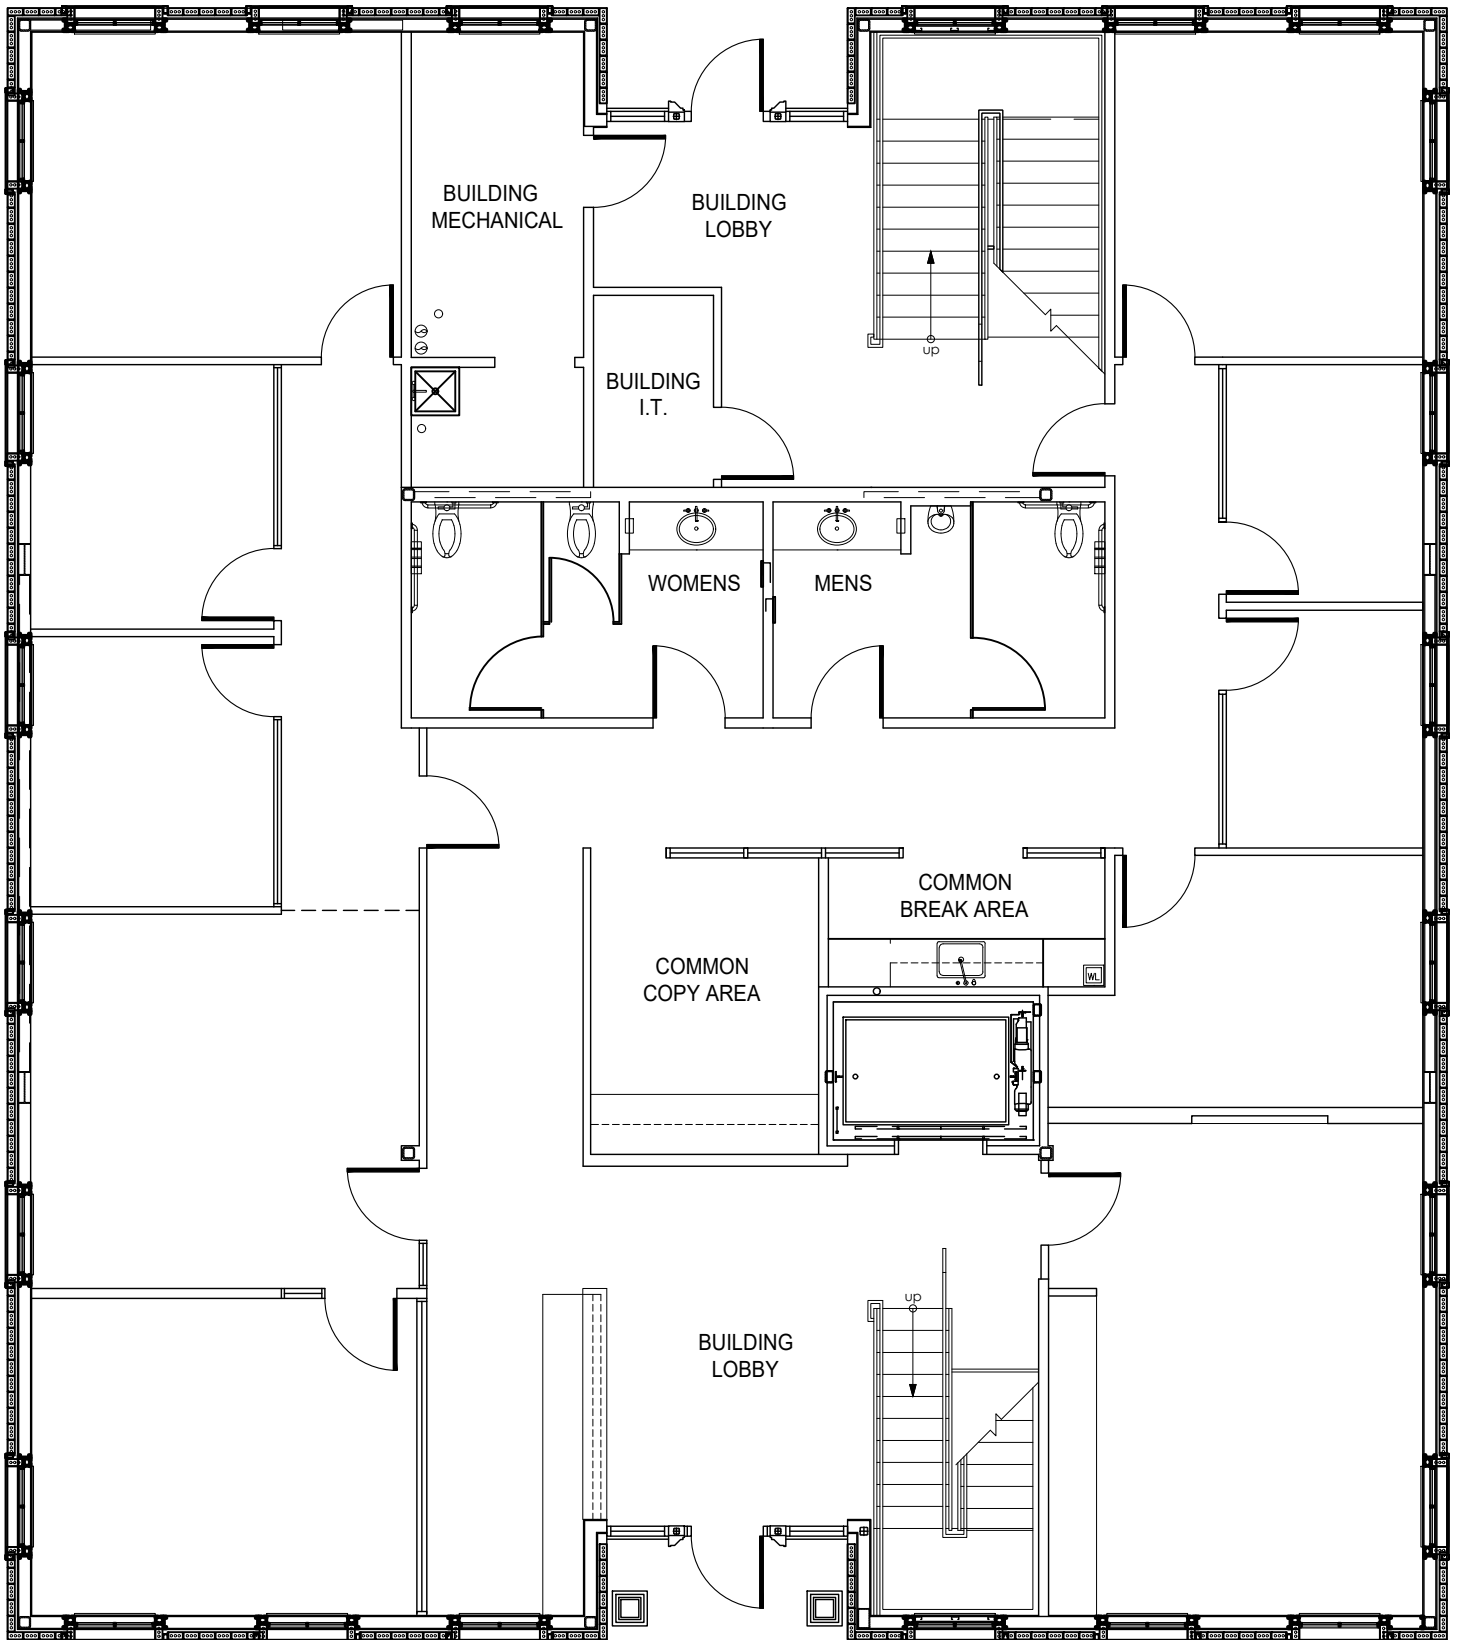

SUITE 125 - 388 NRA

SUITE 100 - 702 NRA

SUITE 120 - 400 NRA

4511 YOAKUM

PROPOSED FLOOR PLAN

Philip Ewald **LEVEL 1**

Philip Ewald Architecture Incorporated
 Architecture Interior Design Planning
 4500 Westchase Business Center, Suite 400 Houston, Texas 77056 713.526.1877
 www.philipewald.com

07/14/2025 SCALE: 1/8" = 1'-0" PROJECT #25091
 NOT FOR REGULATORY APPROVAL, PERMITTING OR CONSTRUCTION
 NOT FIELD VERIFIED

HANSEN MANAGEMENT
 A Project of: