





SITE PLAN

SCALE: 1" = 50'-0"



Medical Garden Office Shell Buildings – #1 & #2


HWY 151 & Town Center Drive
San Antonio, TX 78251


MARKETING - SITE PLAN

project #: 21.267

12.20.22

A1.1

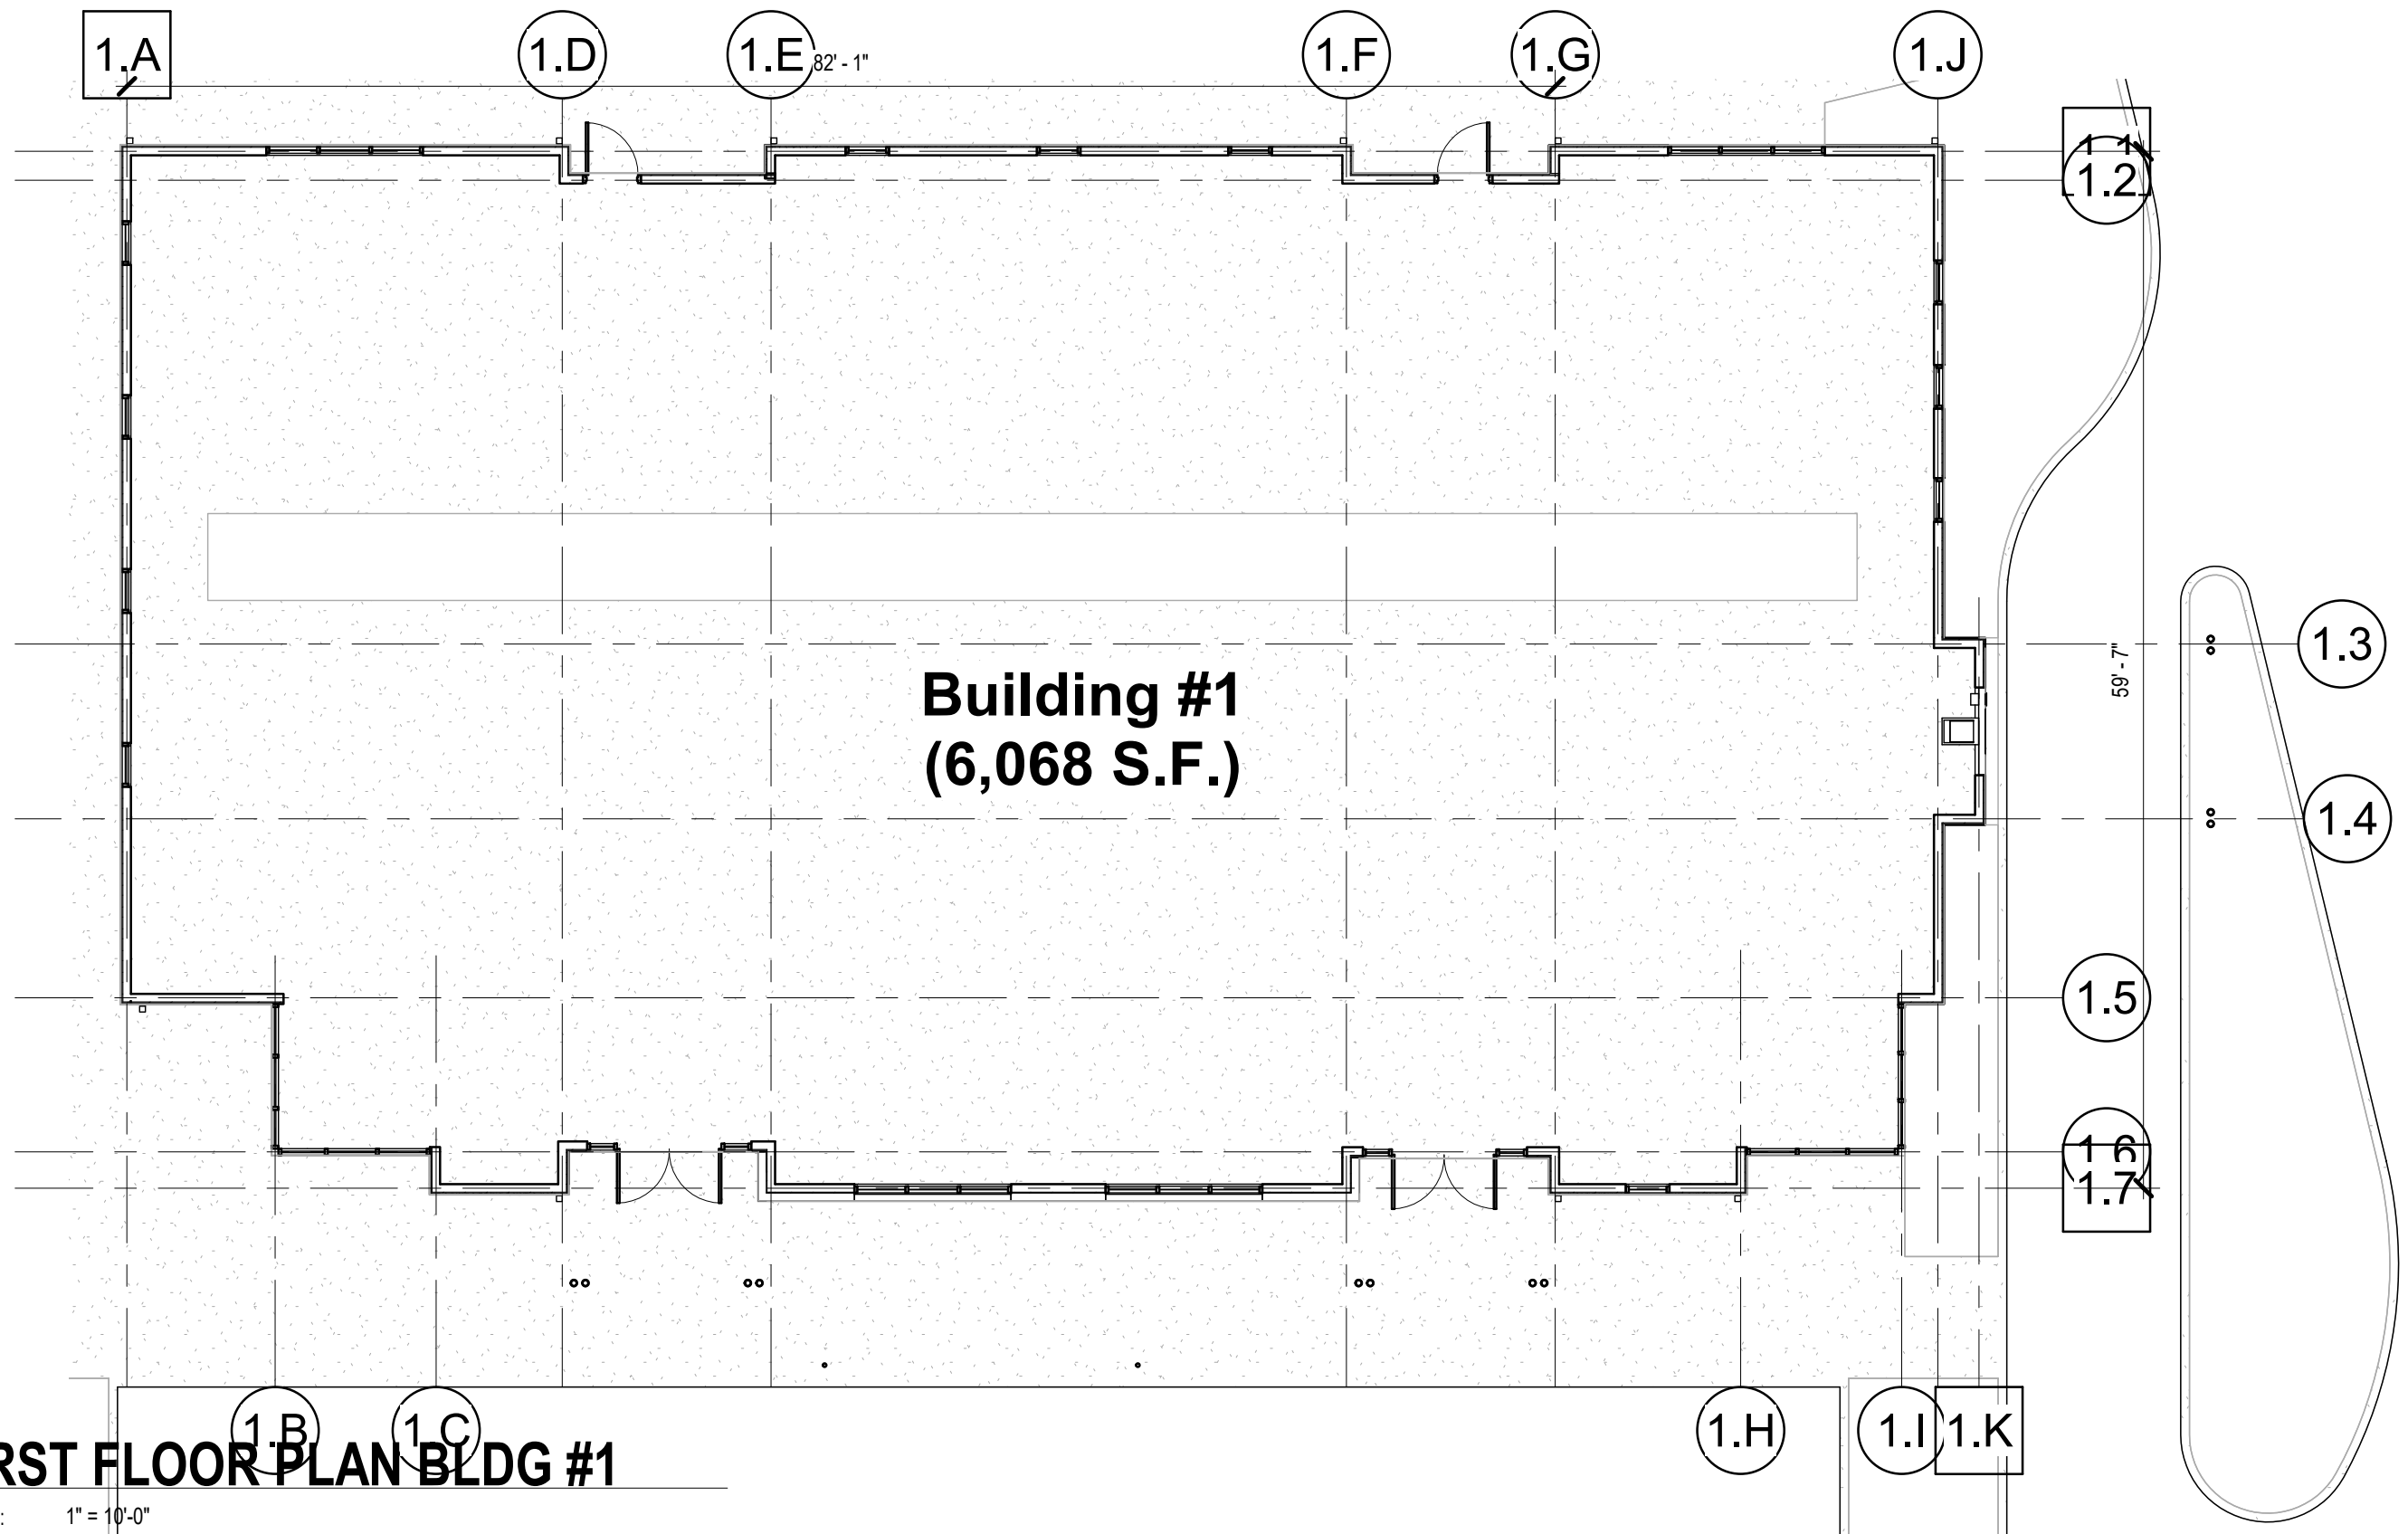

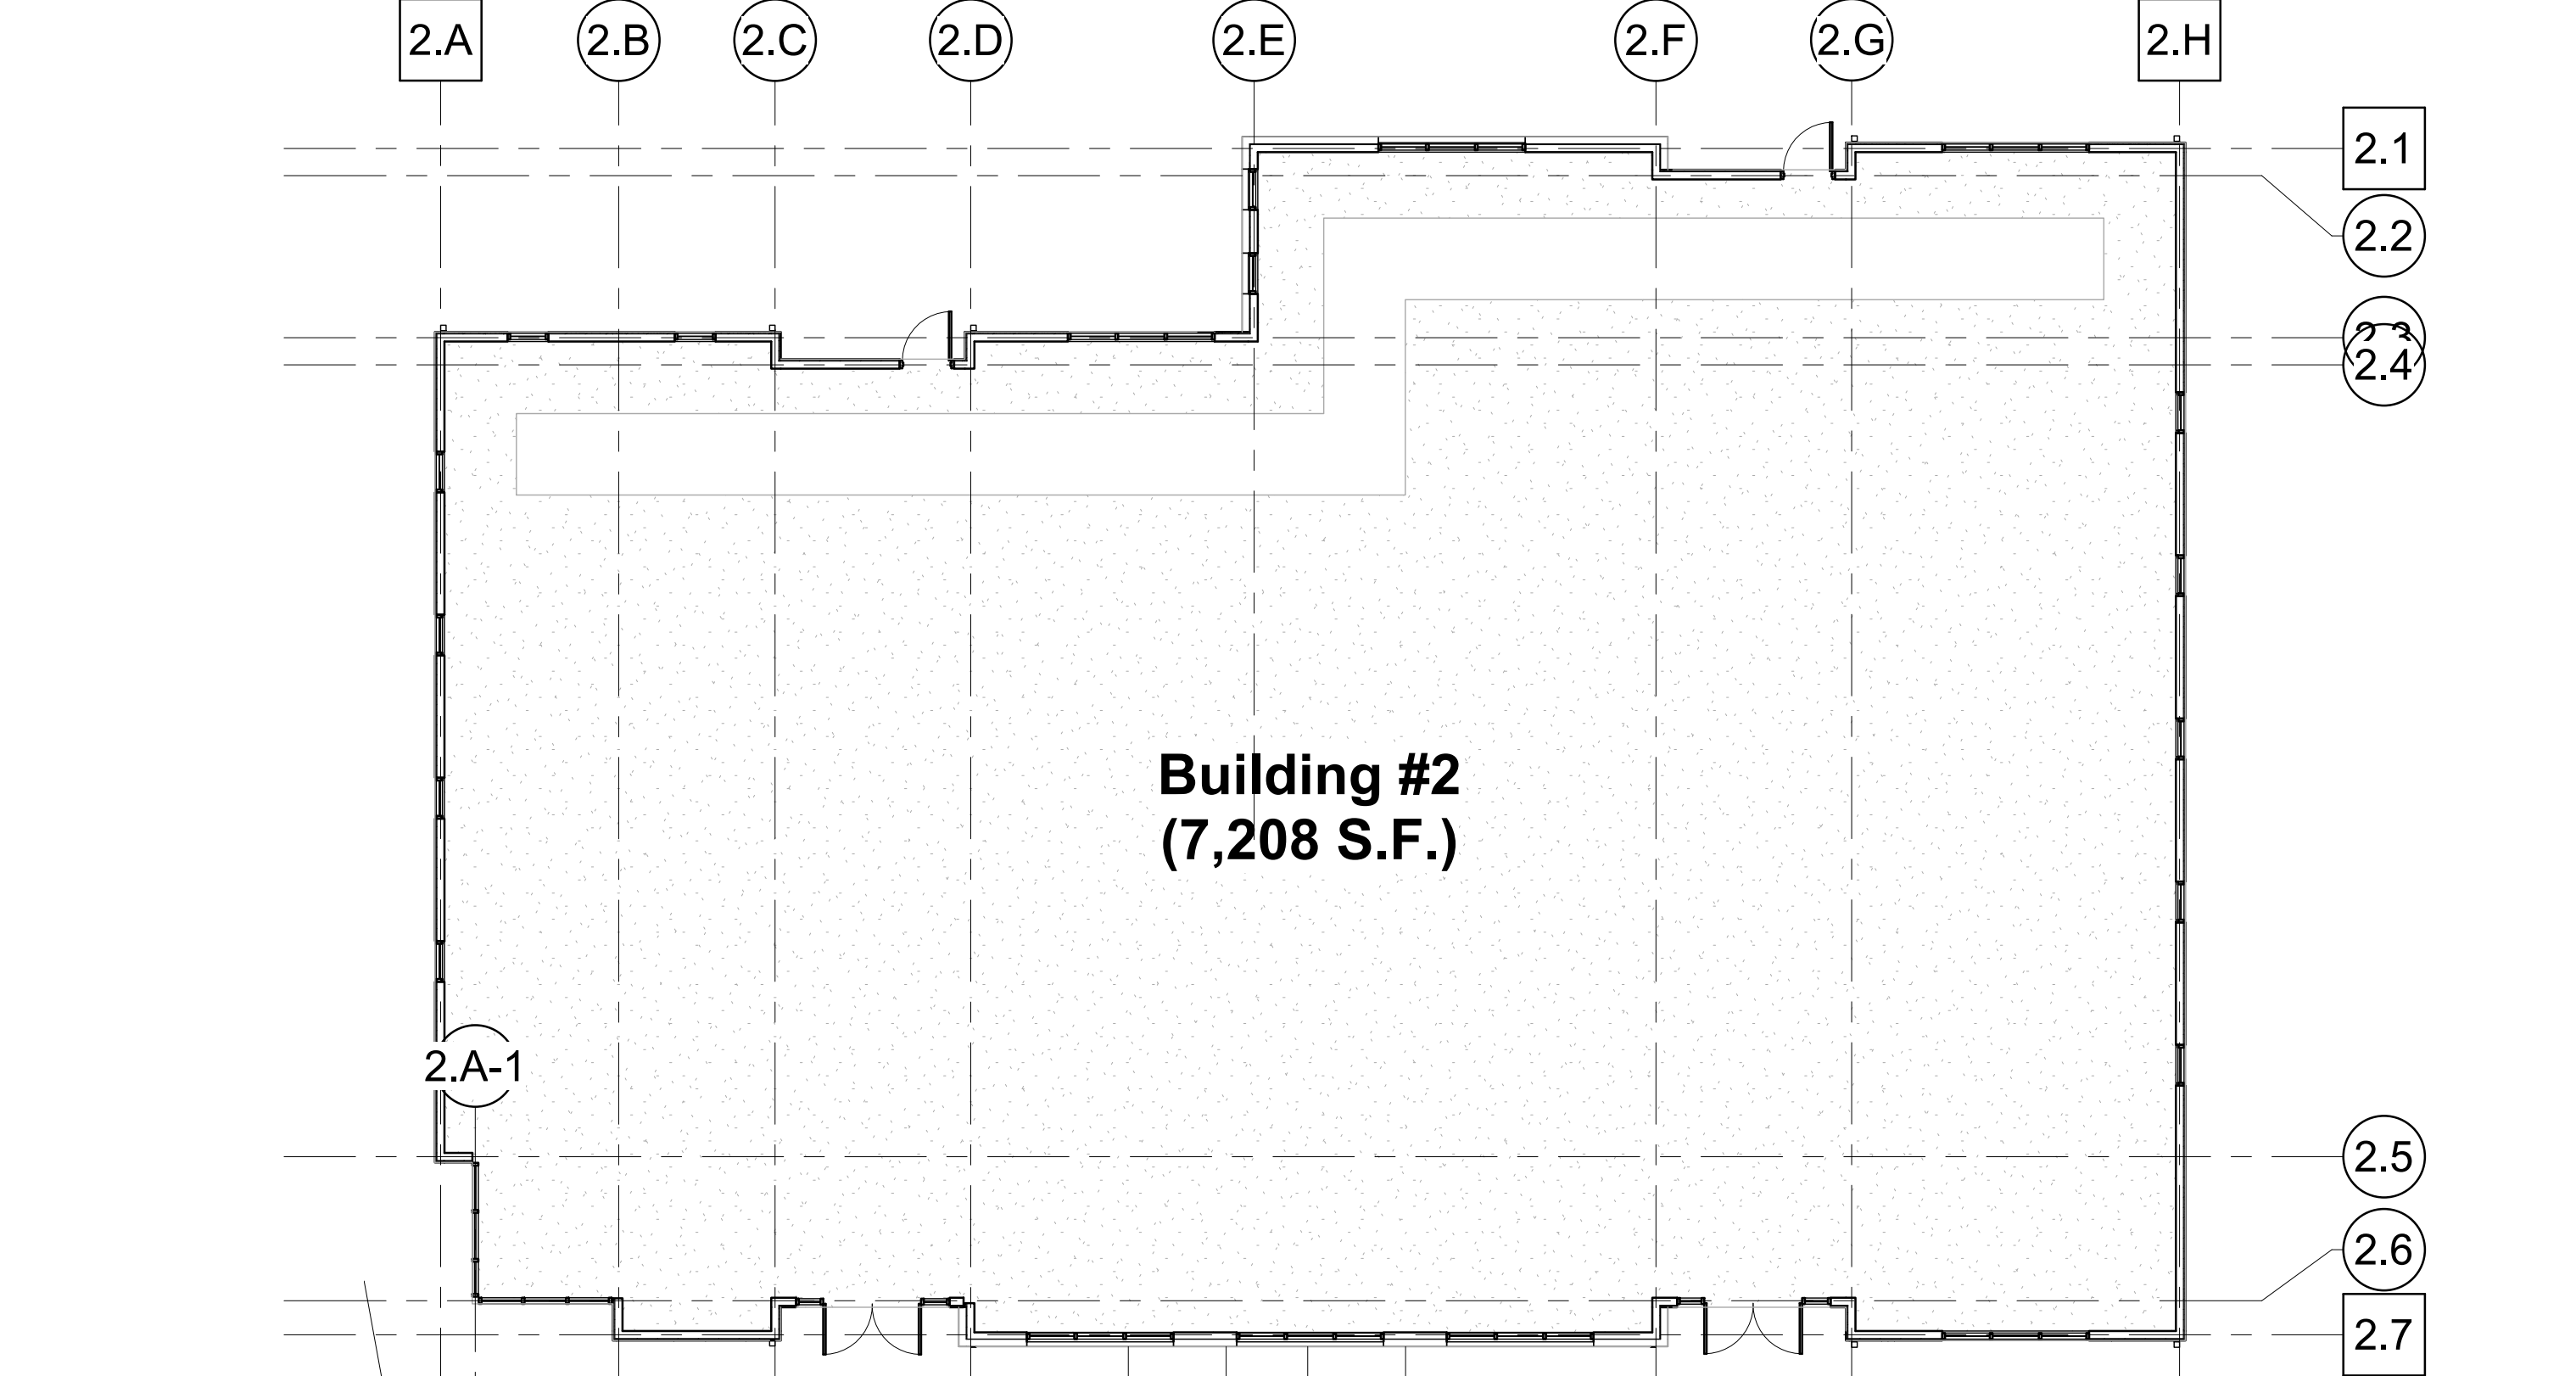

1

FIRST FLOOR PLAN BLDG #2

SCALE: 1" = 10'-0"



Medical Garden Office Shell Buildings – #1 & #2

HWY 151 & Town Center Drive
San Antonio, TX 78251

**MARKETING - FLOOR PLAN
BLDG#2**


project #: 21.267
12.20.22

A1.4



FRONT ELEVATION

SCALE: 1/16" = 1'-0"

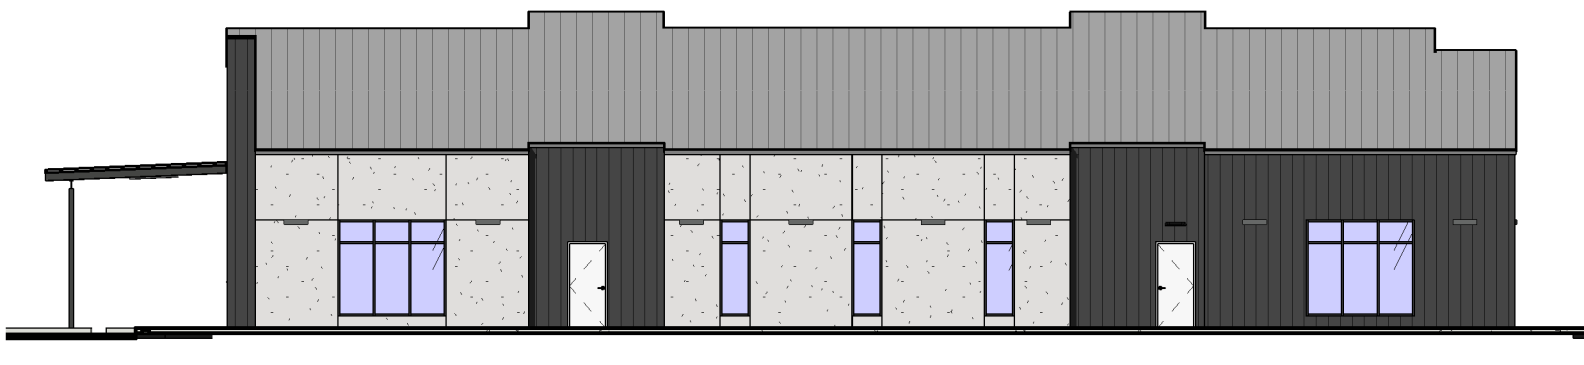


REAR ELEVATION

SCALE: 1/16" = 1'-0"



SIDE ELEVATION

SCALE: 1/16" = 1'-0"

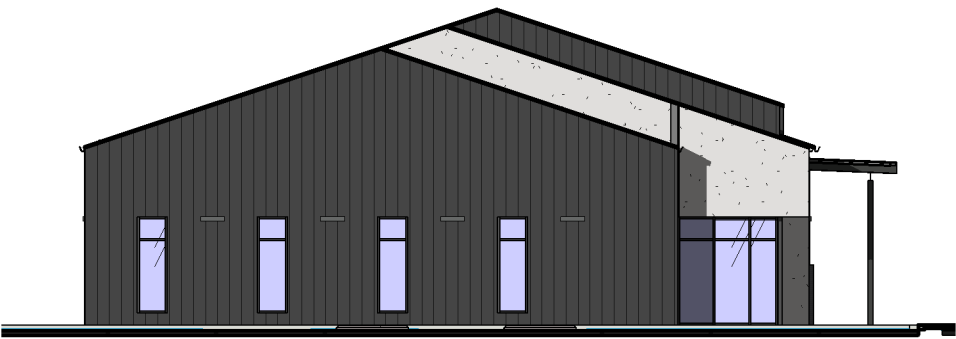

SIDE ELEVATION

SCALE: 1/16" = 1'-0"



Medical Garden Office Shell Buildings – #1 & #2

HWY 151 & Town Center Drive
San Antonio, TX 78251

MARKETING - ELEVATIONS

project #: 21.267
12.20.22

A2.0