





LEGEND	
EXISTING WALLS	NEW WALLS
EXISTING DOOR	NEW DOOR
EXISTING LOW	NEW LOW
EXISTING DEMO	NEW DEMO
NEW RELOCATED DOOR	NRA

ISSUE DATES	
10-00-00-2021	ISSUE REVIEW

11211 KATY FWY
 11211 KATY FREEWAY, HOUSTON, TX 77079
 SUITE 340

PROJECT:	923-11211 KATY FWY
PLT/SCALE:	1/8" = 1'-0" 8.5 X 11
CHECKED BY:	WM
DRAWN BY:	WM
FILE NAME:	923-11211 KATY FWY
SHEET TITLE:	EXISTING FLOOR PLAN

SHEET NUMBER
EX-1

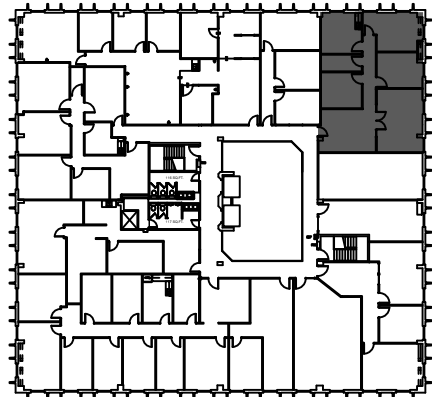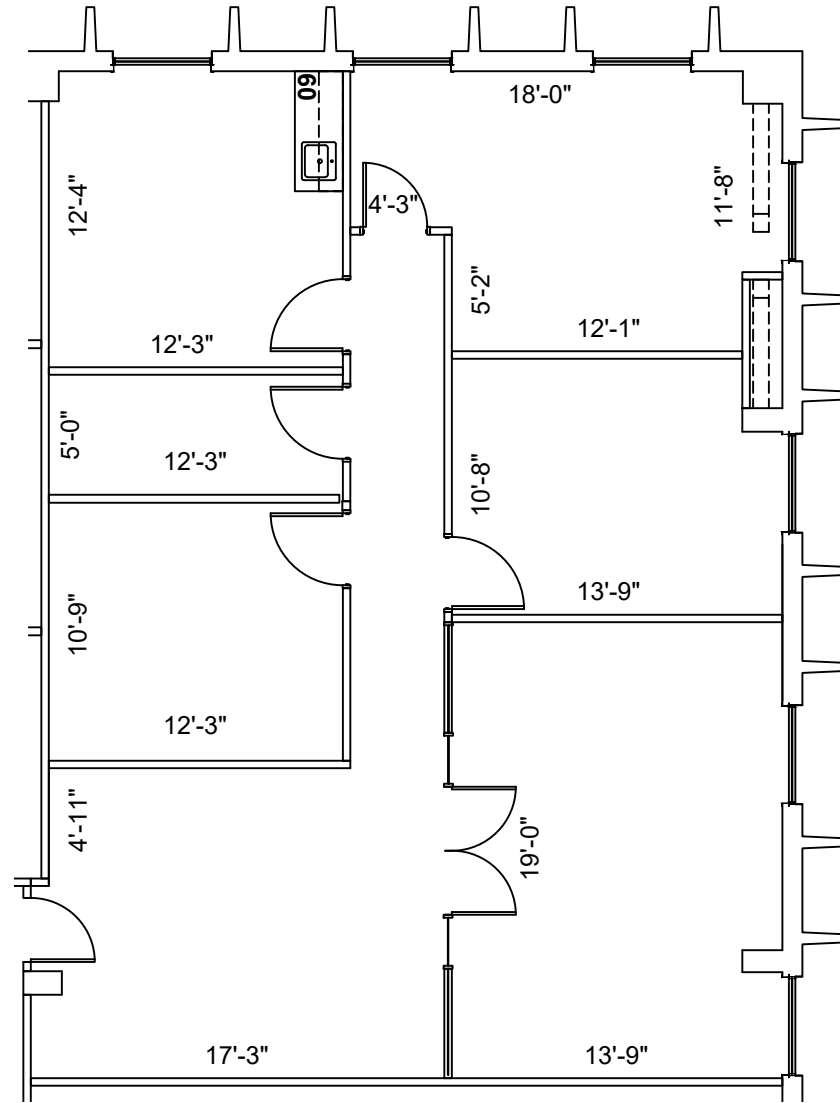

NORTH

 3rd FLOOR
 KEY PLAN

1 FLOOR PLAN
 SCALE: 1/8"=1'-0"

FLOOR PLANS MAY NOT BE TO SCALE AND MAY NOT REFLECT EXISTING CONDITIONS AND SHALL NOT BE RELIED UPON AS SUCH THESE DRAWINGS ARE DESIGN INTENT AND ARE AN EXHIBIT TO THE LEASE