


1161 MURFREESBORO RD, NASHVILLE, TN 37217

SECOND FLOOR PLAN

1/13/25

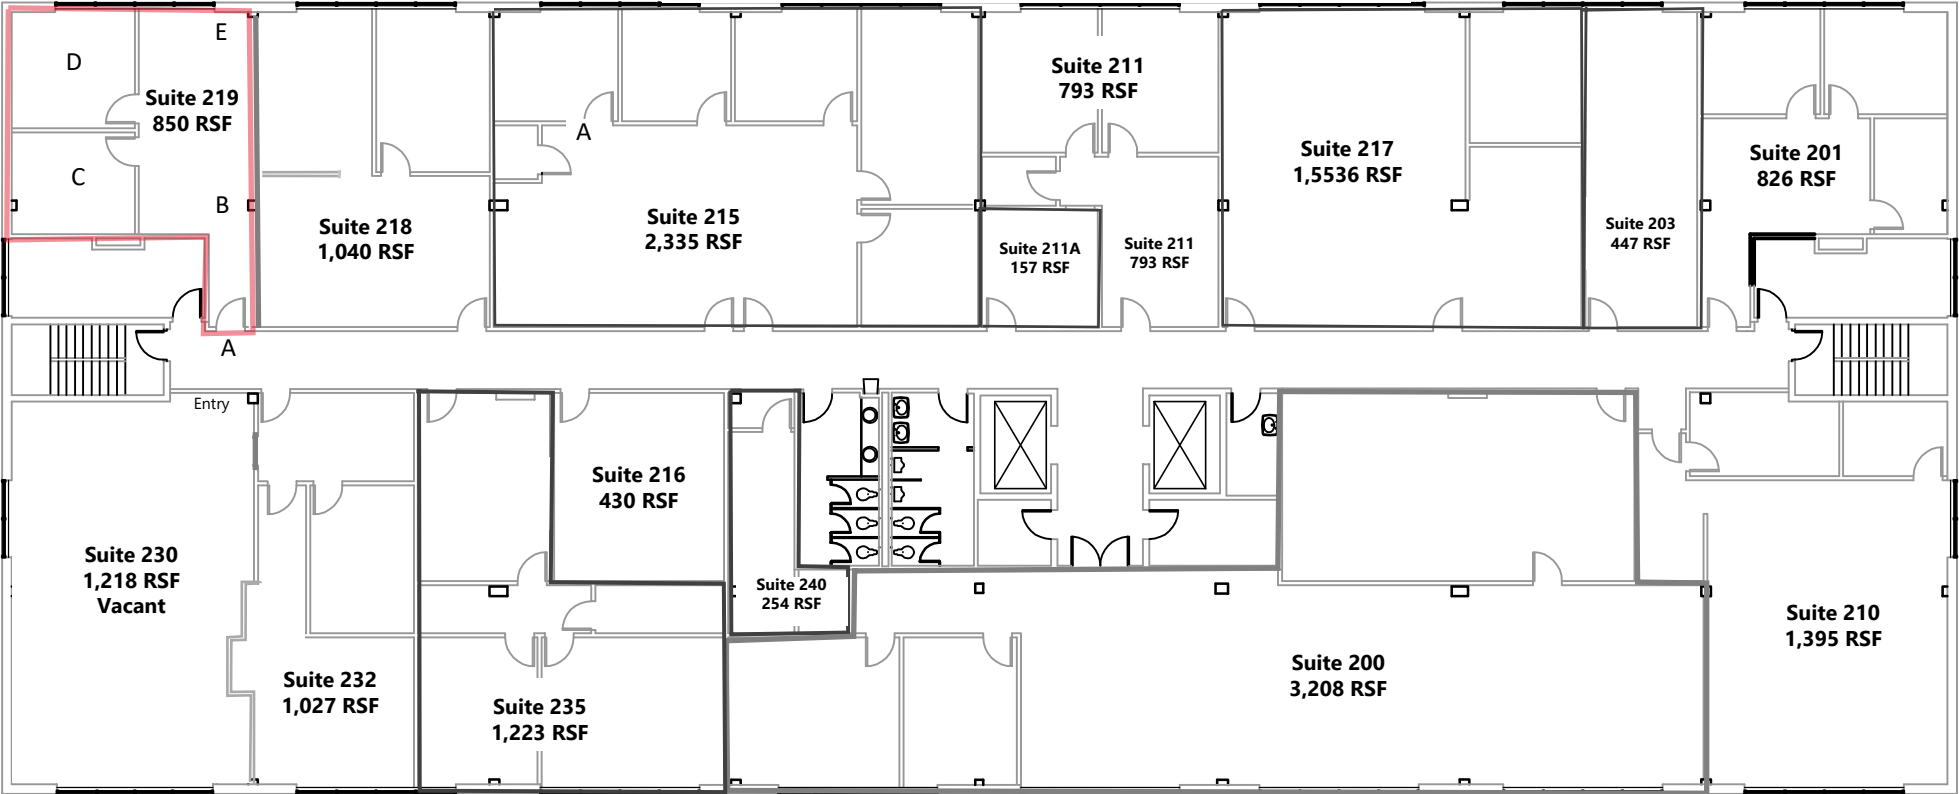

SECOND FLOOR PLAN

SCALE: NTS