


EXHIBIT B

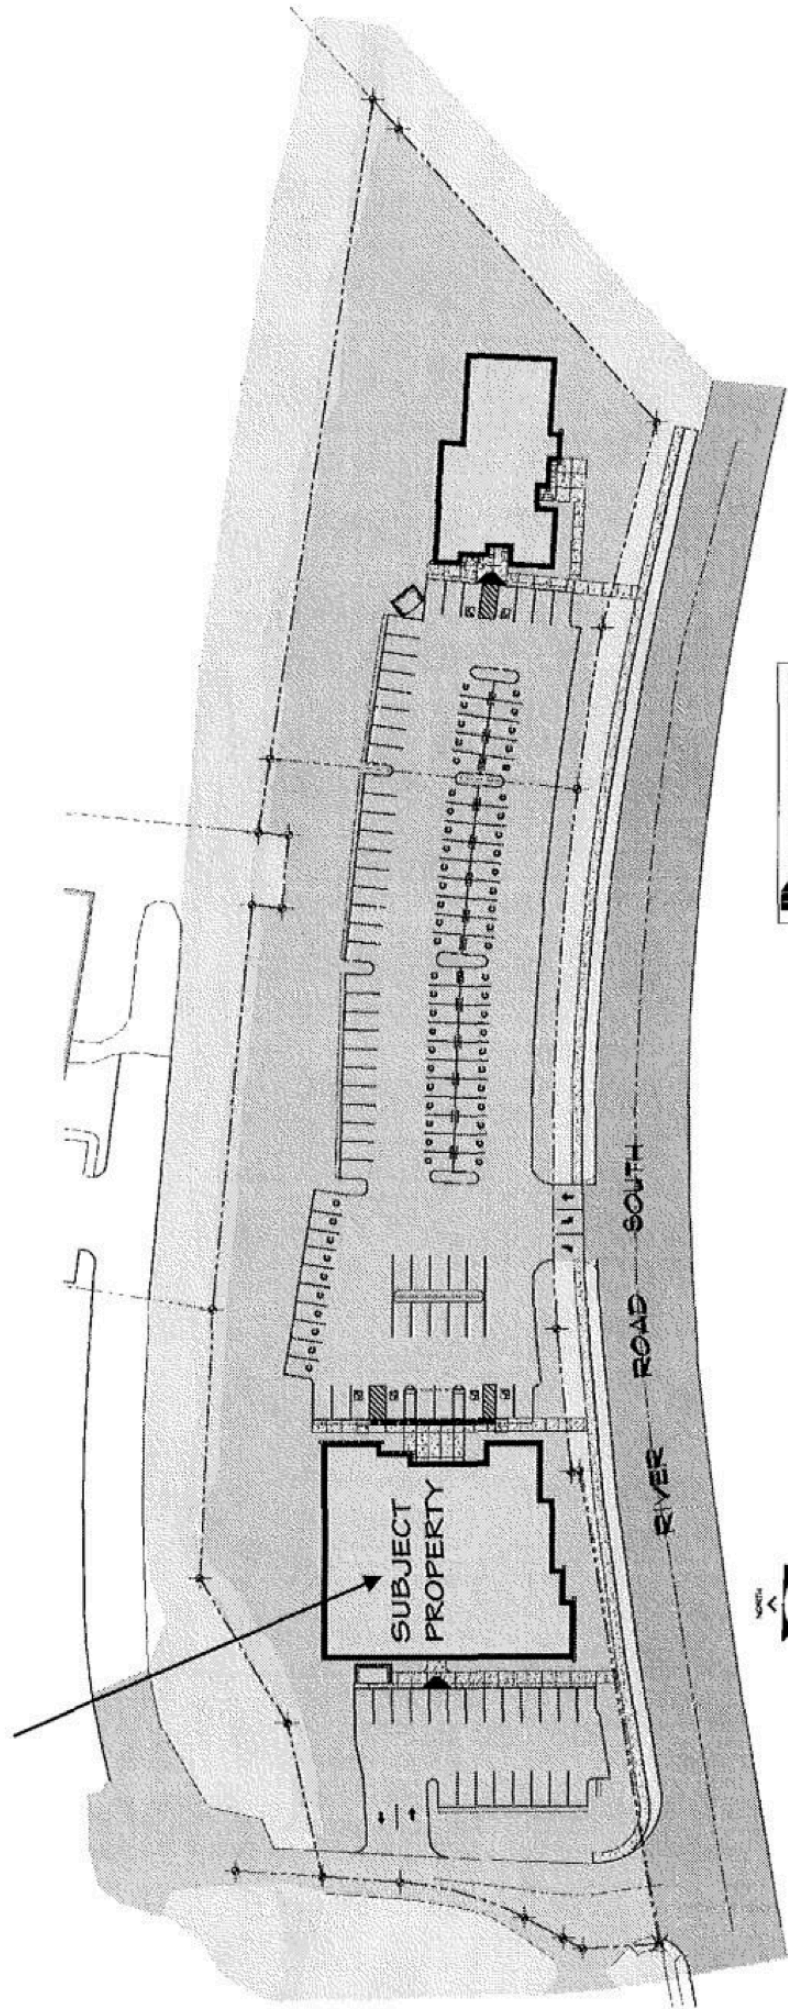

ARCHITECTURAL SITE PLAN
SCALE: NOT TO SCALE 0 30 60
(1"=30')

