


THESE DRAWINGS ARE THE PROPERTY OF DSA ARCHITECTS, INC. AND MAY NOT BE REPRODUCED, ALTERED, OR CHANGED WITHOUT THE EXPRESSED WRITTEN CONSENT OF DSA ARCHITECTS, INC.

REVISIONS	
1	9/18/14 OWNER REV.
2	
3	
4	3/27/15 OWNER REV.
5	

EASTGATE BUSINESS CENTER
NEW BUILDING
1801, 1811, 1821, 1831 DEFFENBAUGH COURT
GAHANNA, OH 43230

DONALD SCHOFIELD + ASSOCIATES, INC.
1277 WORTHINGTON WOODS BLVD.,
WORTHINGTON, OH 43085
TEL (614) 840-0986
FAX (614) 840-0989

DWG. TYPE	SHEET NO.
A	2
COMM. NO.	DATE
14132	2/24/16

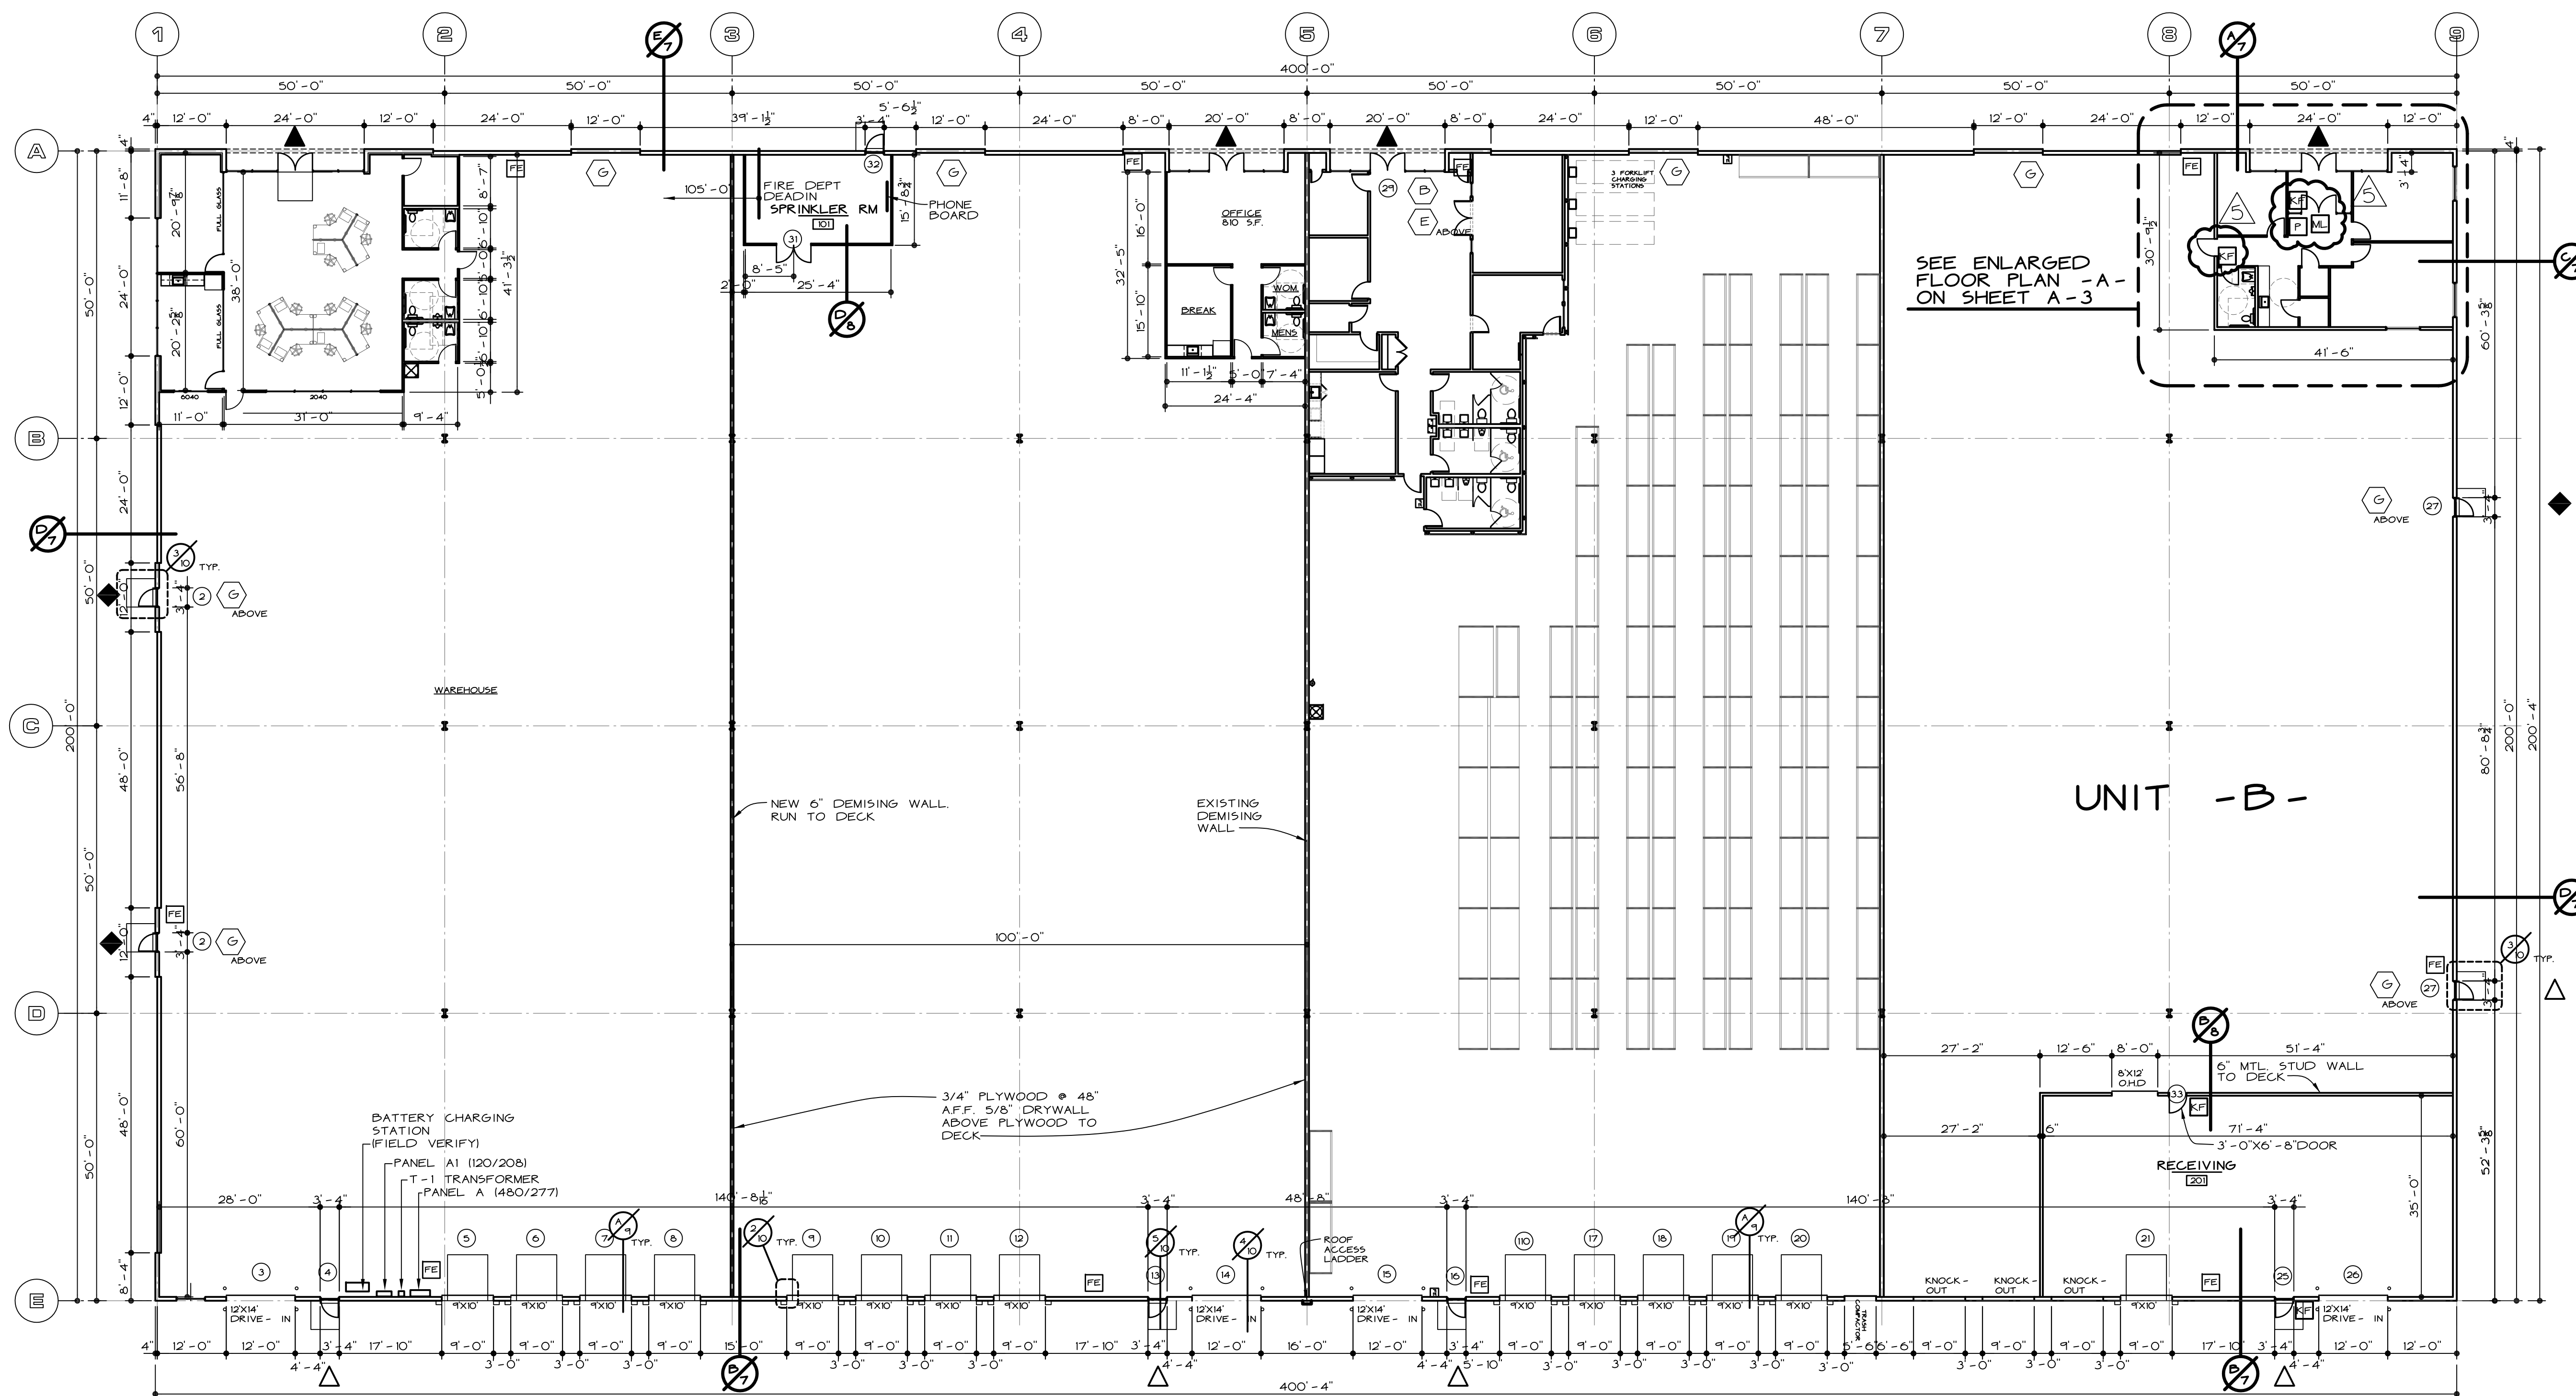

BUILDING FLOOR PLAN

80,000 SF. BUILDING
RACKING TO BE PERMITTED UNDER SEPARATE PERMIT

1/16"=1'-0"

- NOTE:
EXTINGUISHERS TO BE 10 ABC
MAXIMUM TRAVEL FROM ANY POINT TO AN EXTINGUISHER TO BE 75'
- ▲ ACCESSIBLE EXIT DOOR SEE "SIGNAGE"
△ EXIT DOOR, SEE "SIGNAGE"
◆ FIRE DEPARTMENT ACCESS DOOR

DOOR HARDWARE

- KEY FOB
MAG LOCKS
PUSH TO EXIT

NOTE: SEE DOOR NOTES 17, 18 ON SHEET A-6

BUILDING FLOOR PLAN