


② SUITE K LEVEL 2
SCALE: 1/8"=1'-0"

STE: K C. 370



① SUITE K LEVEL 1
SCALE: 1/8"=1'-0"

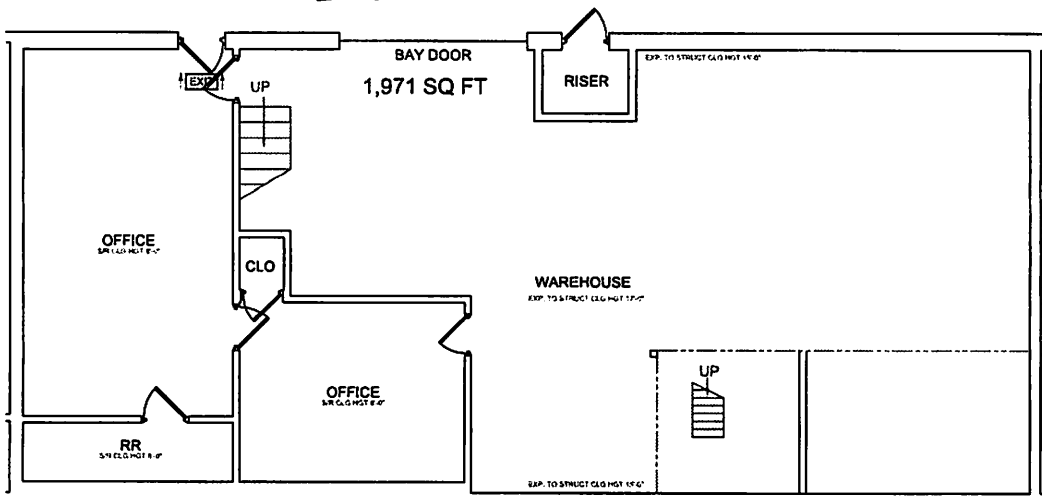

OFFICE-WAREHOUSE
FLOOR PLAN

2000 WHITLEY RD
KELLER, TX 76248

FLOOR PLAN
BUILDING 1
SUITE K

CAD PROJECTS
MOBILE DRAFTING SERVICE
CADPROJECTS.LLC
817.513.7221

"We Put Your Budget For Your Part To Work."

These drawings are a service of Cad Projects and is provided to the client for visual reference only.

Revision:

Drawn By: TTB

Scale: 1/8"=1'-0"

Sheet:

A.01K

Date Printed: MARCH 2 2024