


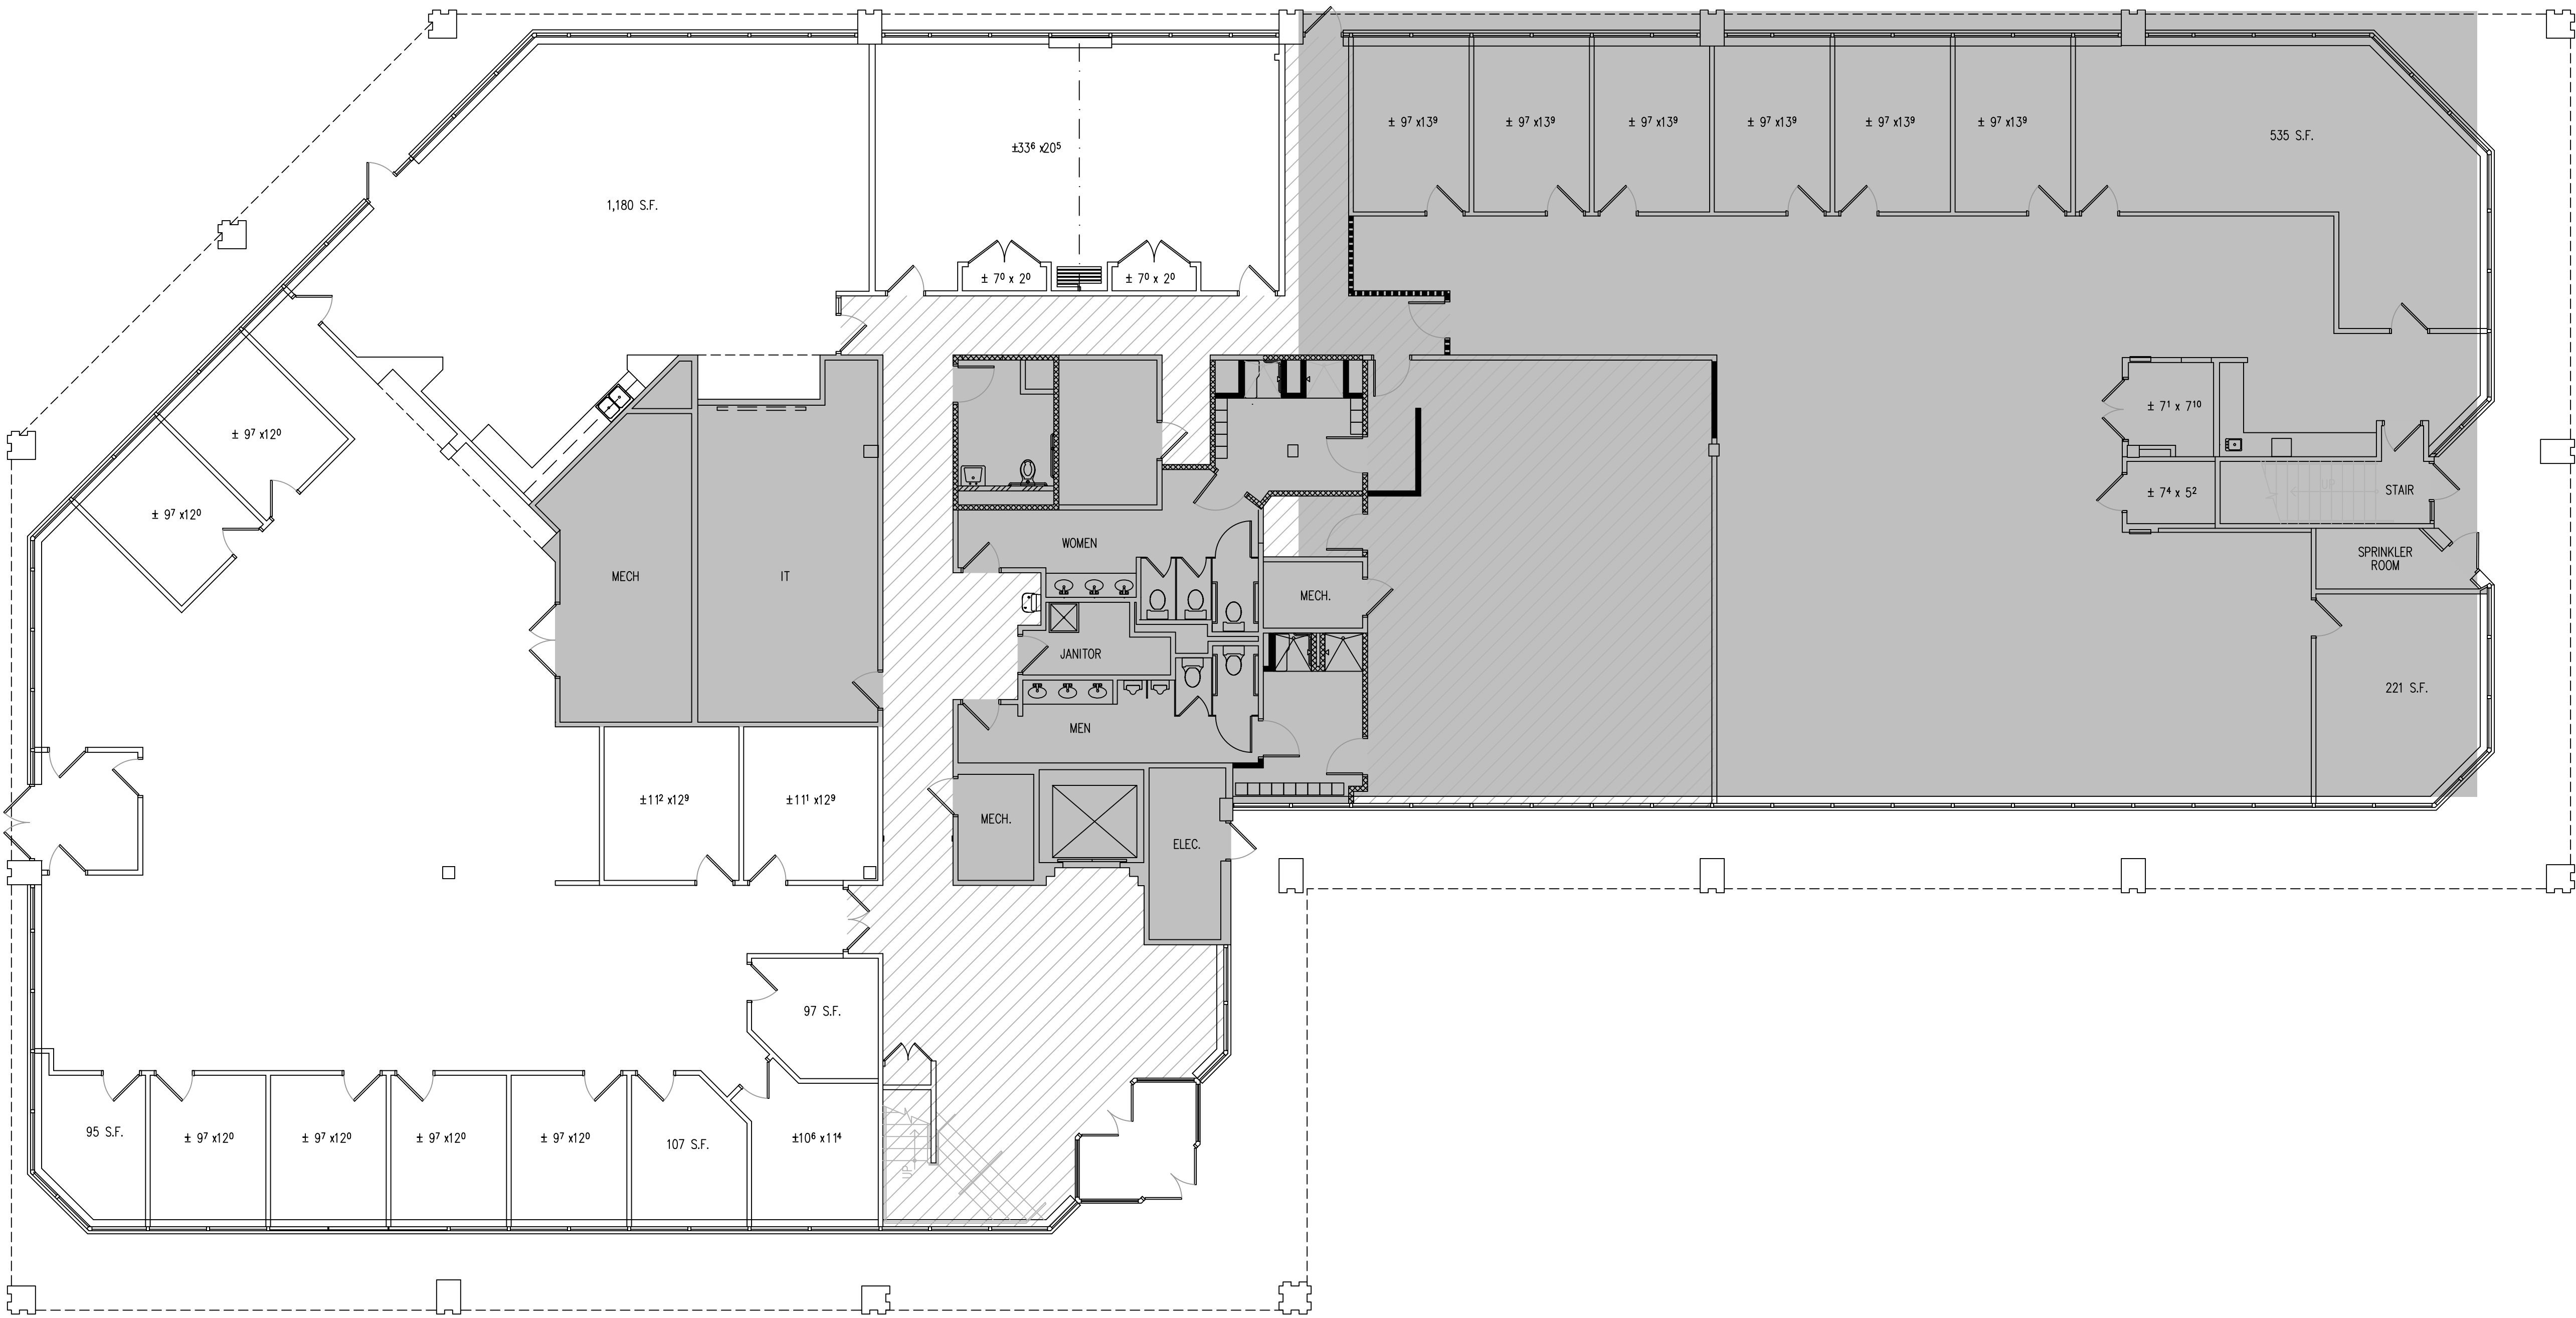

FLOOR PLAN
SCALE: 1/8" = 1'-0"

EXISTING CONDITIONS FOR:
BUILDING 5, 1ST FLOOR
300 WELSH RD
HORSHAM, PA 19044

RHJ ASSOCIATES, PC
ARCHITECTS · PLANNERS · DESIGNERS

KING OF PRUSSIA, PA 610.337.4555	MOUNT LAUREL, NJ 856.252.0040	PHILADELPHIA, PA 215.279.5845	WILMINGTON, DE 302.482.2269
-------------------------------------	----------------------------------	----------------------------------	--------------------------------

www.rhjassoc.com

DATE 06/10/2025
PROJECT NO. 2024-0260