



REVISIONS	DATE	FOR

 

TremmelDesignGroup
 Colorado Springs, CO 80903
 201 East Las Animas Street, Suite 113
 719.223.5543 (Phone)
 719.223.5543 (Fax)

WEE CARE PEDIATRICS TENANT FINISH
 6965 TUTT BOULEVARD, STE. 100, TUSCANY PLZ
 COLORADO SPRINGS, CO 80923

PROPOSED FLOOR PLAN
 DATE: 10/22/16
 DRAWN BY: TOS
 CHECKED BY: TOS
 PROJECT NO: 16163
 SHEET NO:

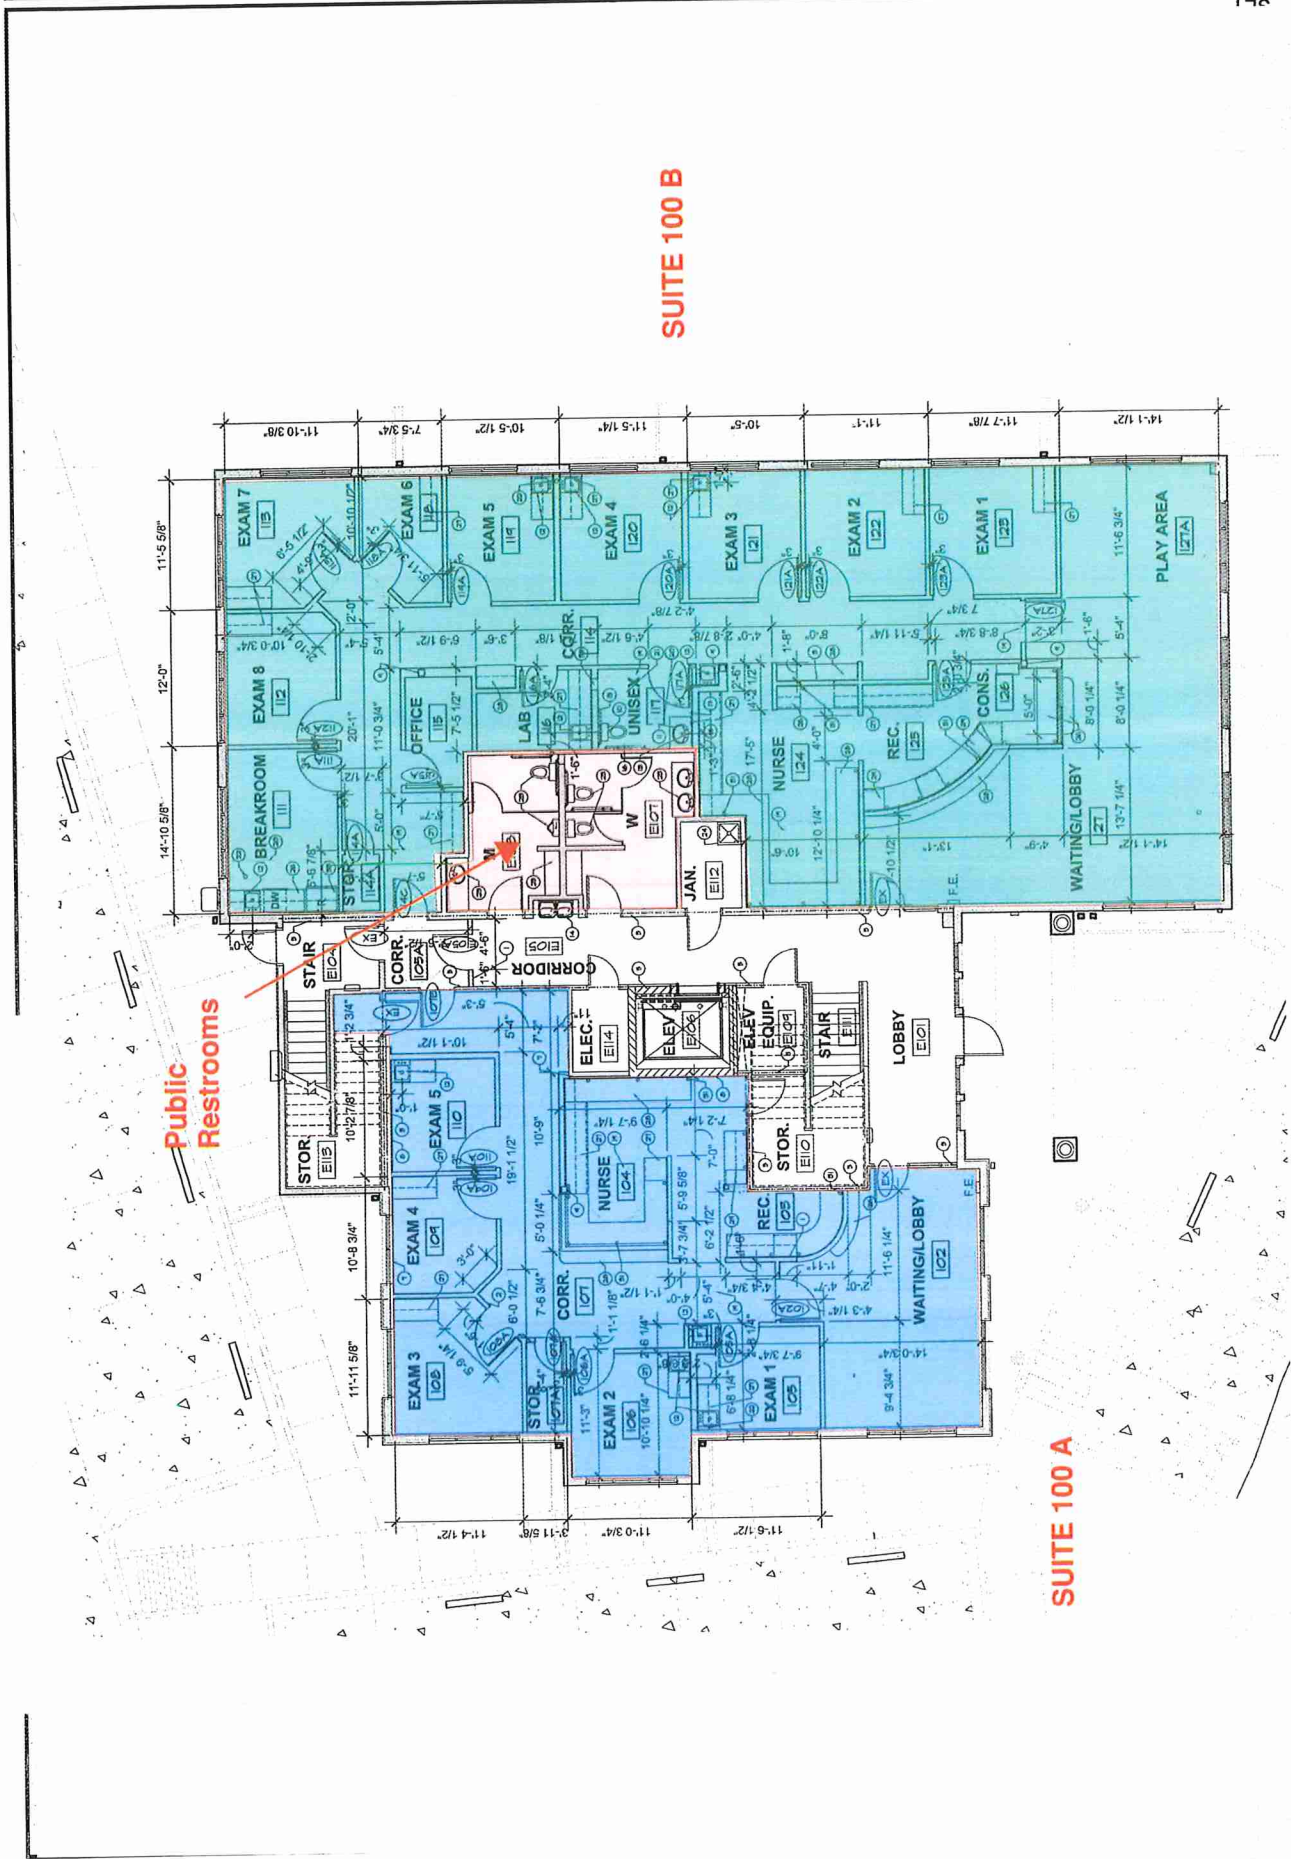

Public Restrooms

SUITE 100 B

SUITE 100 A