
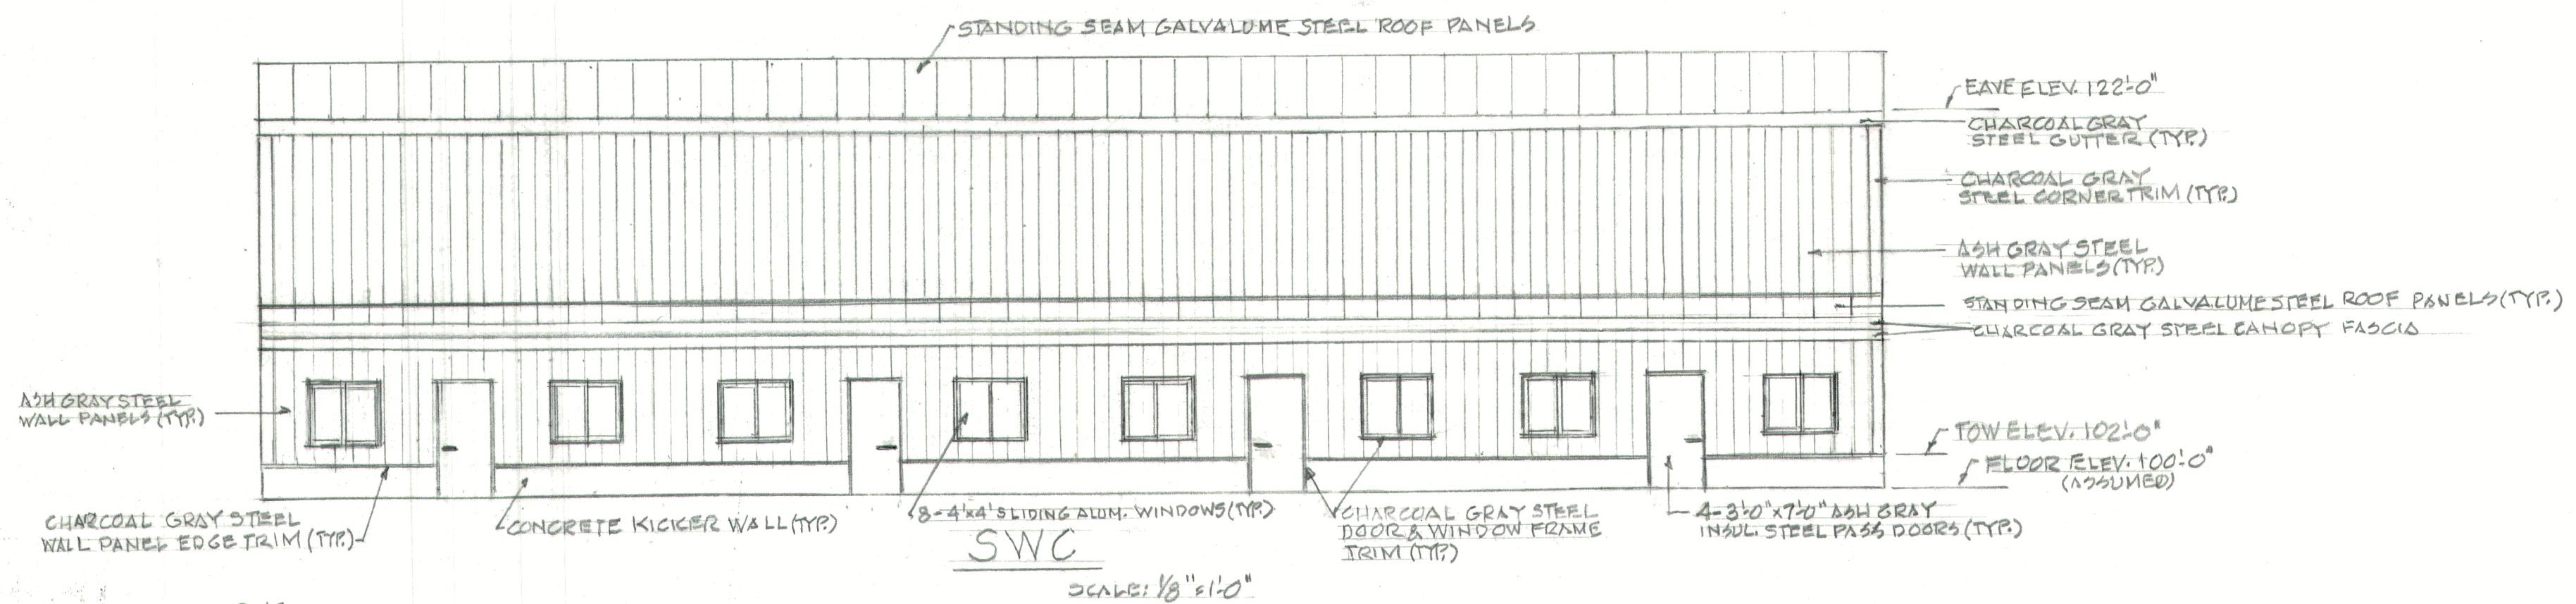
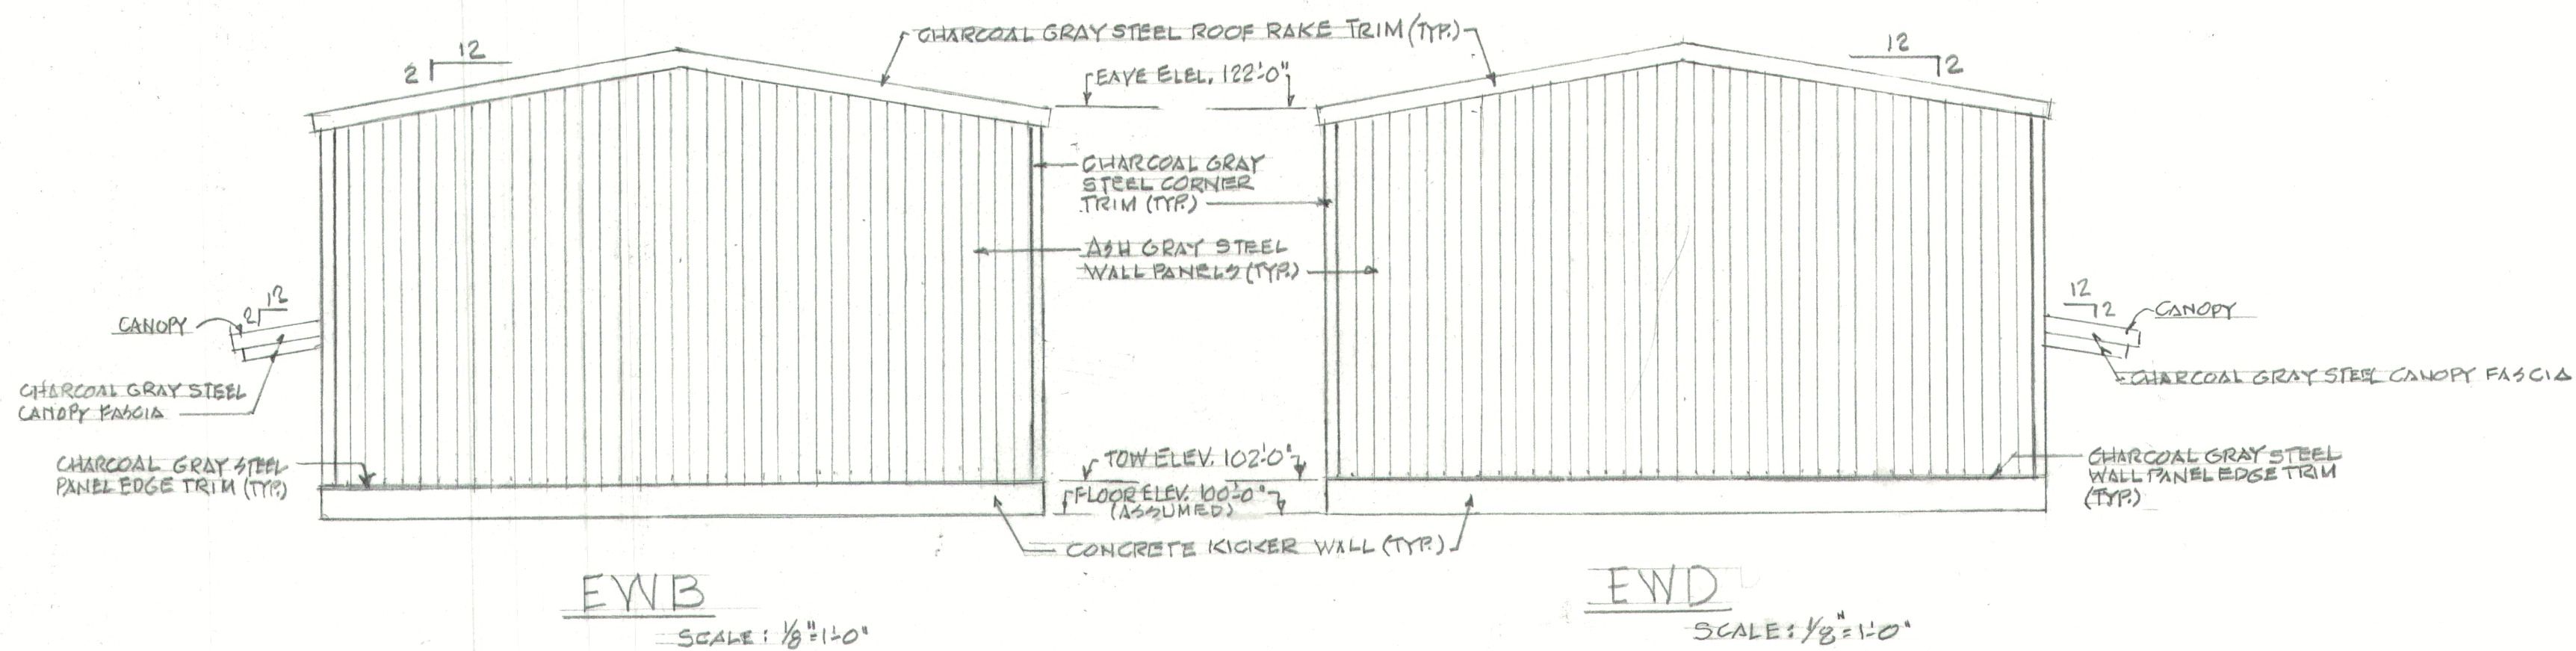
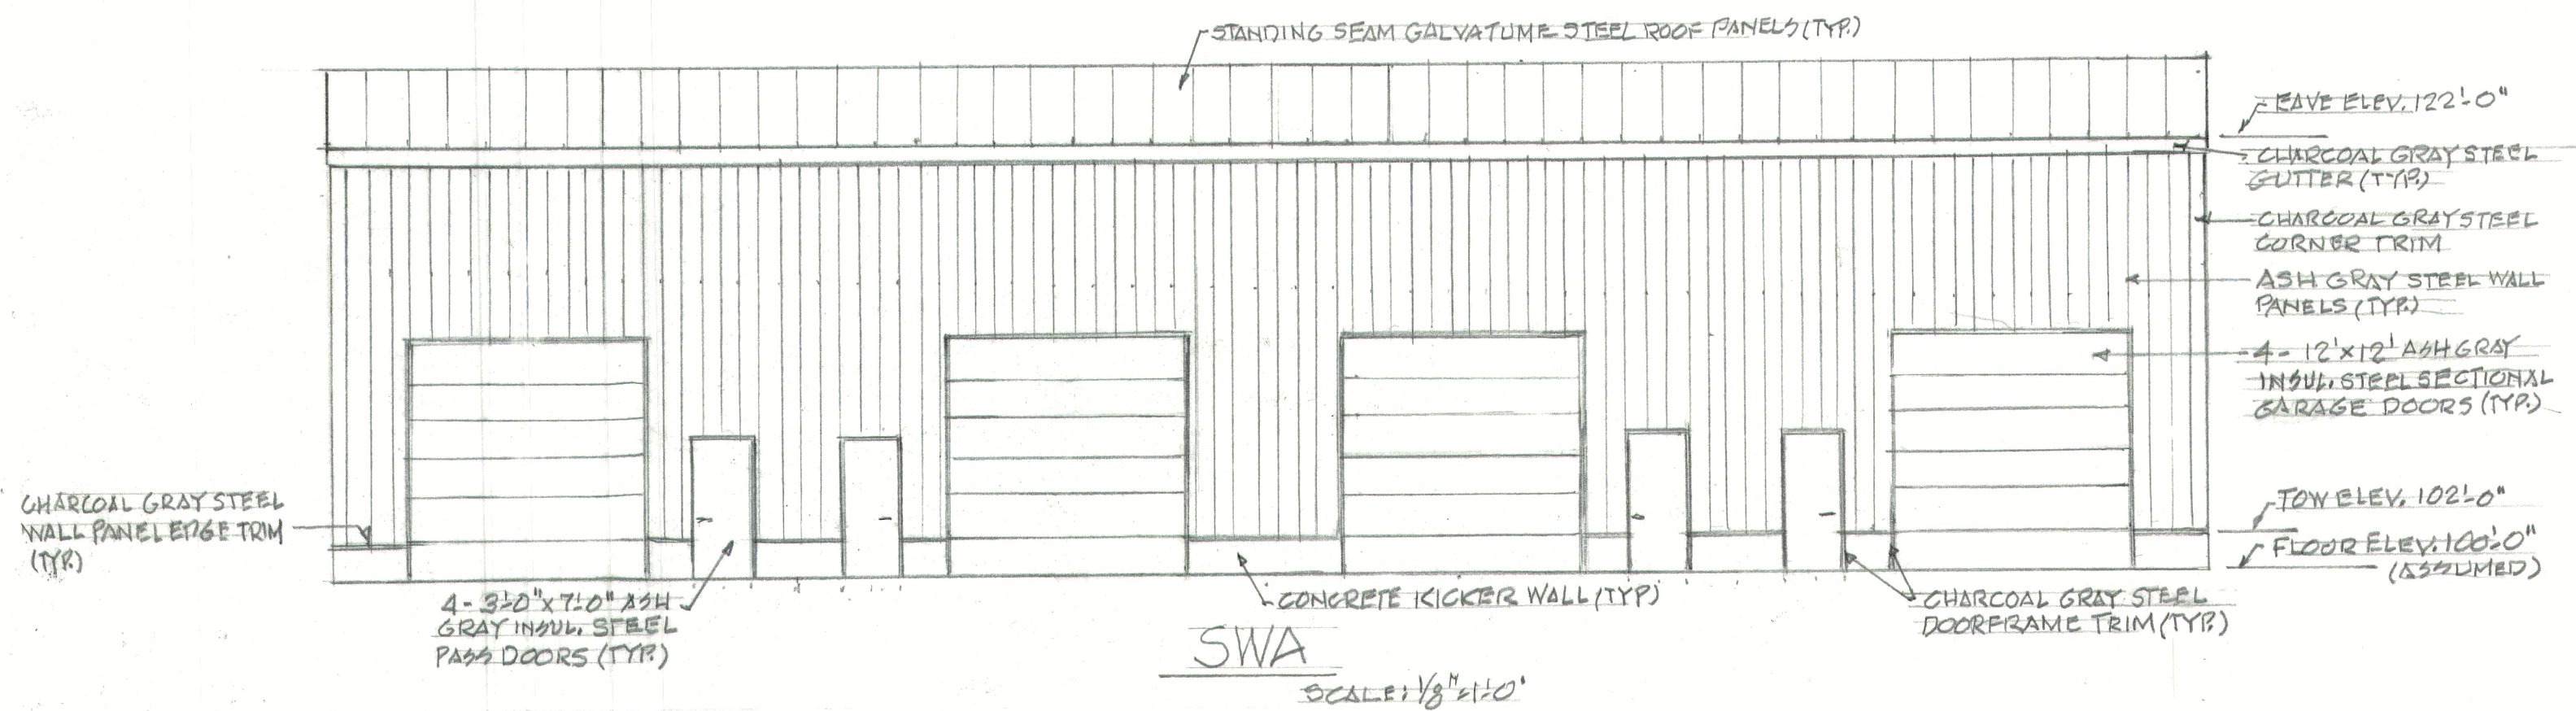


ARCHITECT	APPLICANT	REVISIONS	DWG. TITLE	DWG. NO.
CHESTER L. FIELD, JR. 15 HENNING DRIVE WHITMAN, MA.	DREW DYER BRIDGEWATER, MA.	#1-3-12-2024	EXTERIOR ELEVATIONS	A-1
SCALE: AS NOTED DATE: 9-8-2023				OF 2

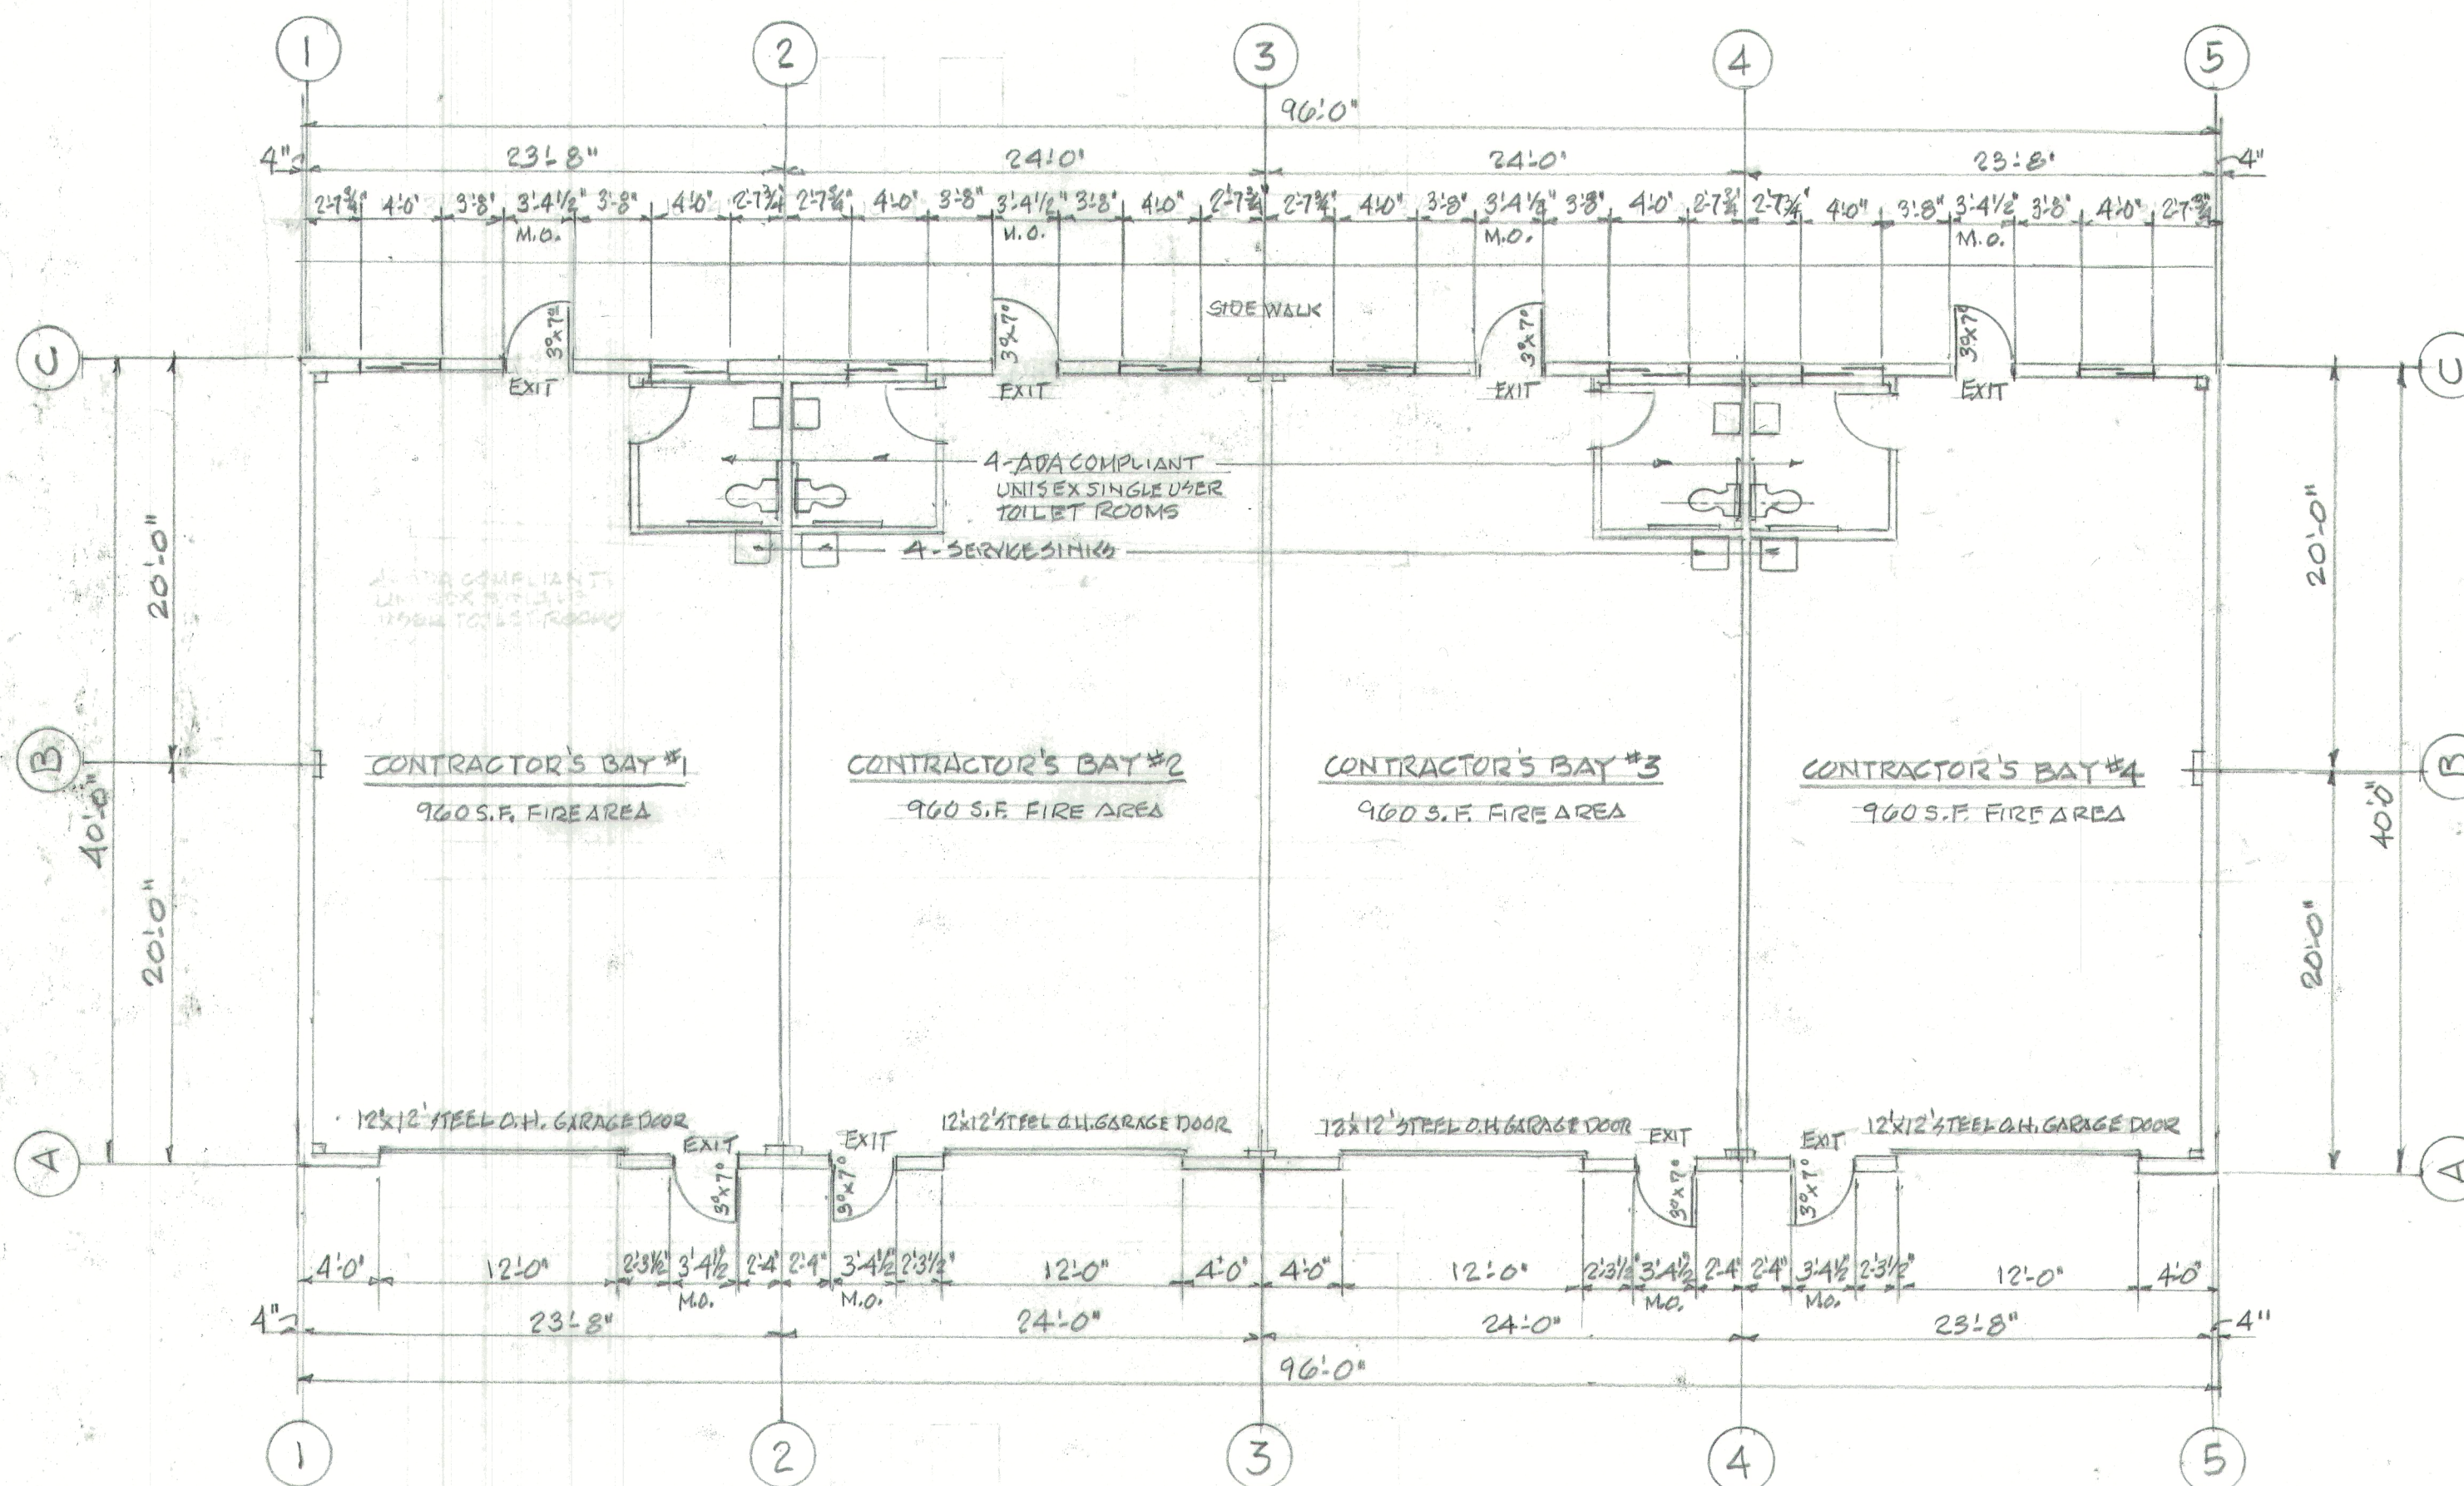

FLOOR PLAN

SCALE: 1/8" = 1'-0"

ARCHITECT	APPLICANT	REVISIONS	DWG. TITLE	DWG. NO.
CHESTER L. FIELD, JR. 15 HENNING DRIVE WHITMAN, MA.	DREW DYER BRIDGEWATER, MA.	#1 - 3-12-2024	FLOOR PLAN	A-2
			SCALE: AS NOTED DATE: 9-8-2023	2P2