



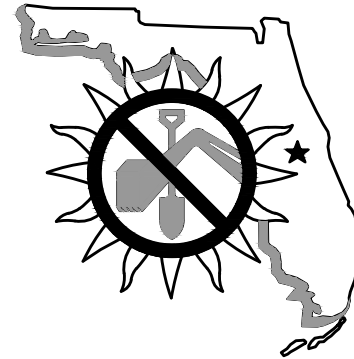

48 HOURS
BEFORE YOU DIG
CALL SUNSHINE ONE
1-800-432-4770
www.callsunshine.com

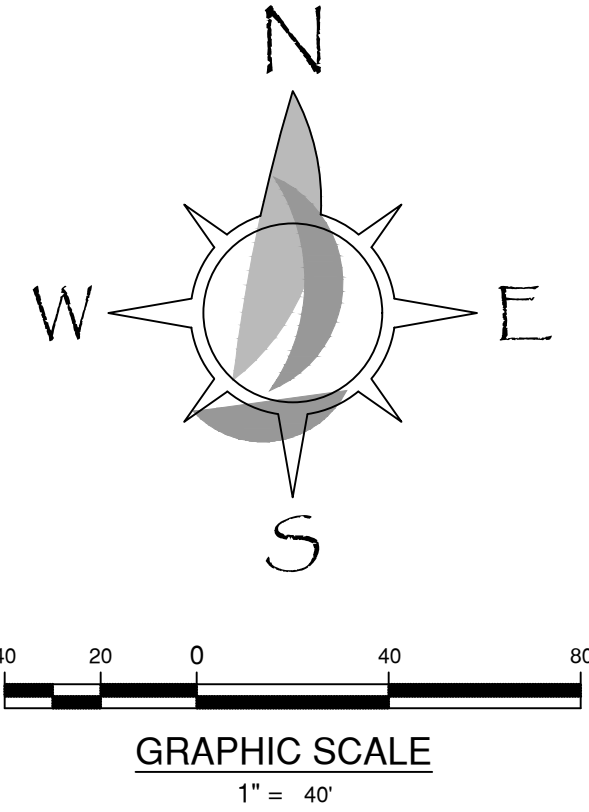

LEGEND

	ASPHALTIC CONCRETE PAVEMENT
	CONCRETE
	LIMITS OF CONSTRUCTION
	CENTERLINE OF DRIVES OR RIGHT-OF-WAY
	DENOTES NUMBER OF NEW SPACES IN A ROW
	DENOTES ADA ACCESSIBLE PARKING SPACE

NOT FOR CONSTRUCTION

SEAS	DRAWN: M.C.G.	CHECKED: T.D.B.
PROJECT NO. 22-814	DATE:	SCALE: 1"=40'
OF 2	F.B. NO. :	SHEET

THIS SHEET IS THE PROPERTY OF SEAS
AND IS NOT TO BE REPRODUCED EITHER
IN PAPER OR DIGITAL FORMAT WITHOUT
PERMISSION FROM SEAS
© COPYRIGHT SEAS 2023

TRACTOR SUPPLY EXPANSION

OVERALL SITE PLAN

SEAS
Seaside Engineering And Surveying, LLC
Ph: (850) 650-9563
6575 Highway 189 N
Baker, FL 32531
Fax: (850) 398-6812

REVISIONS:

BY:	DATE:	

Licensed Engineer:

NOT VALID WITHOUT
THE SIGNATURE AND
ORIGINAL RAISED
SEAL OF FLORIDA
LICENSED ENGINEER

Timothy D. Bowden, P.E., FL No. 68275
Michael Cole Granger, P.E., FL No. 90897

Seaside Engineering And Surveying, LLC
Certificate of Authorization No. EB-0009313

SEAS