


# THRIVENT NEW COMMERCIAL BUILDING

## FLOOR PLAN

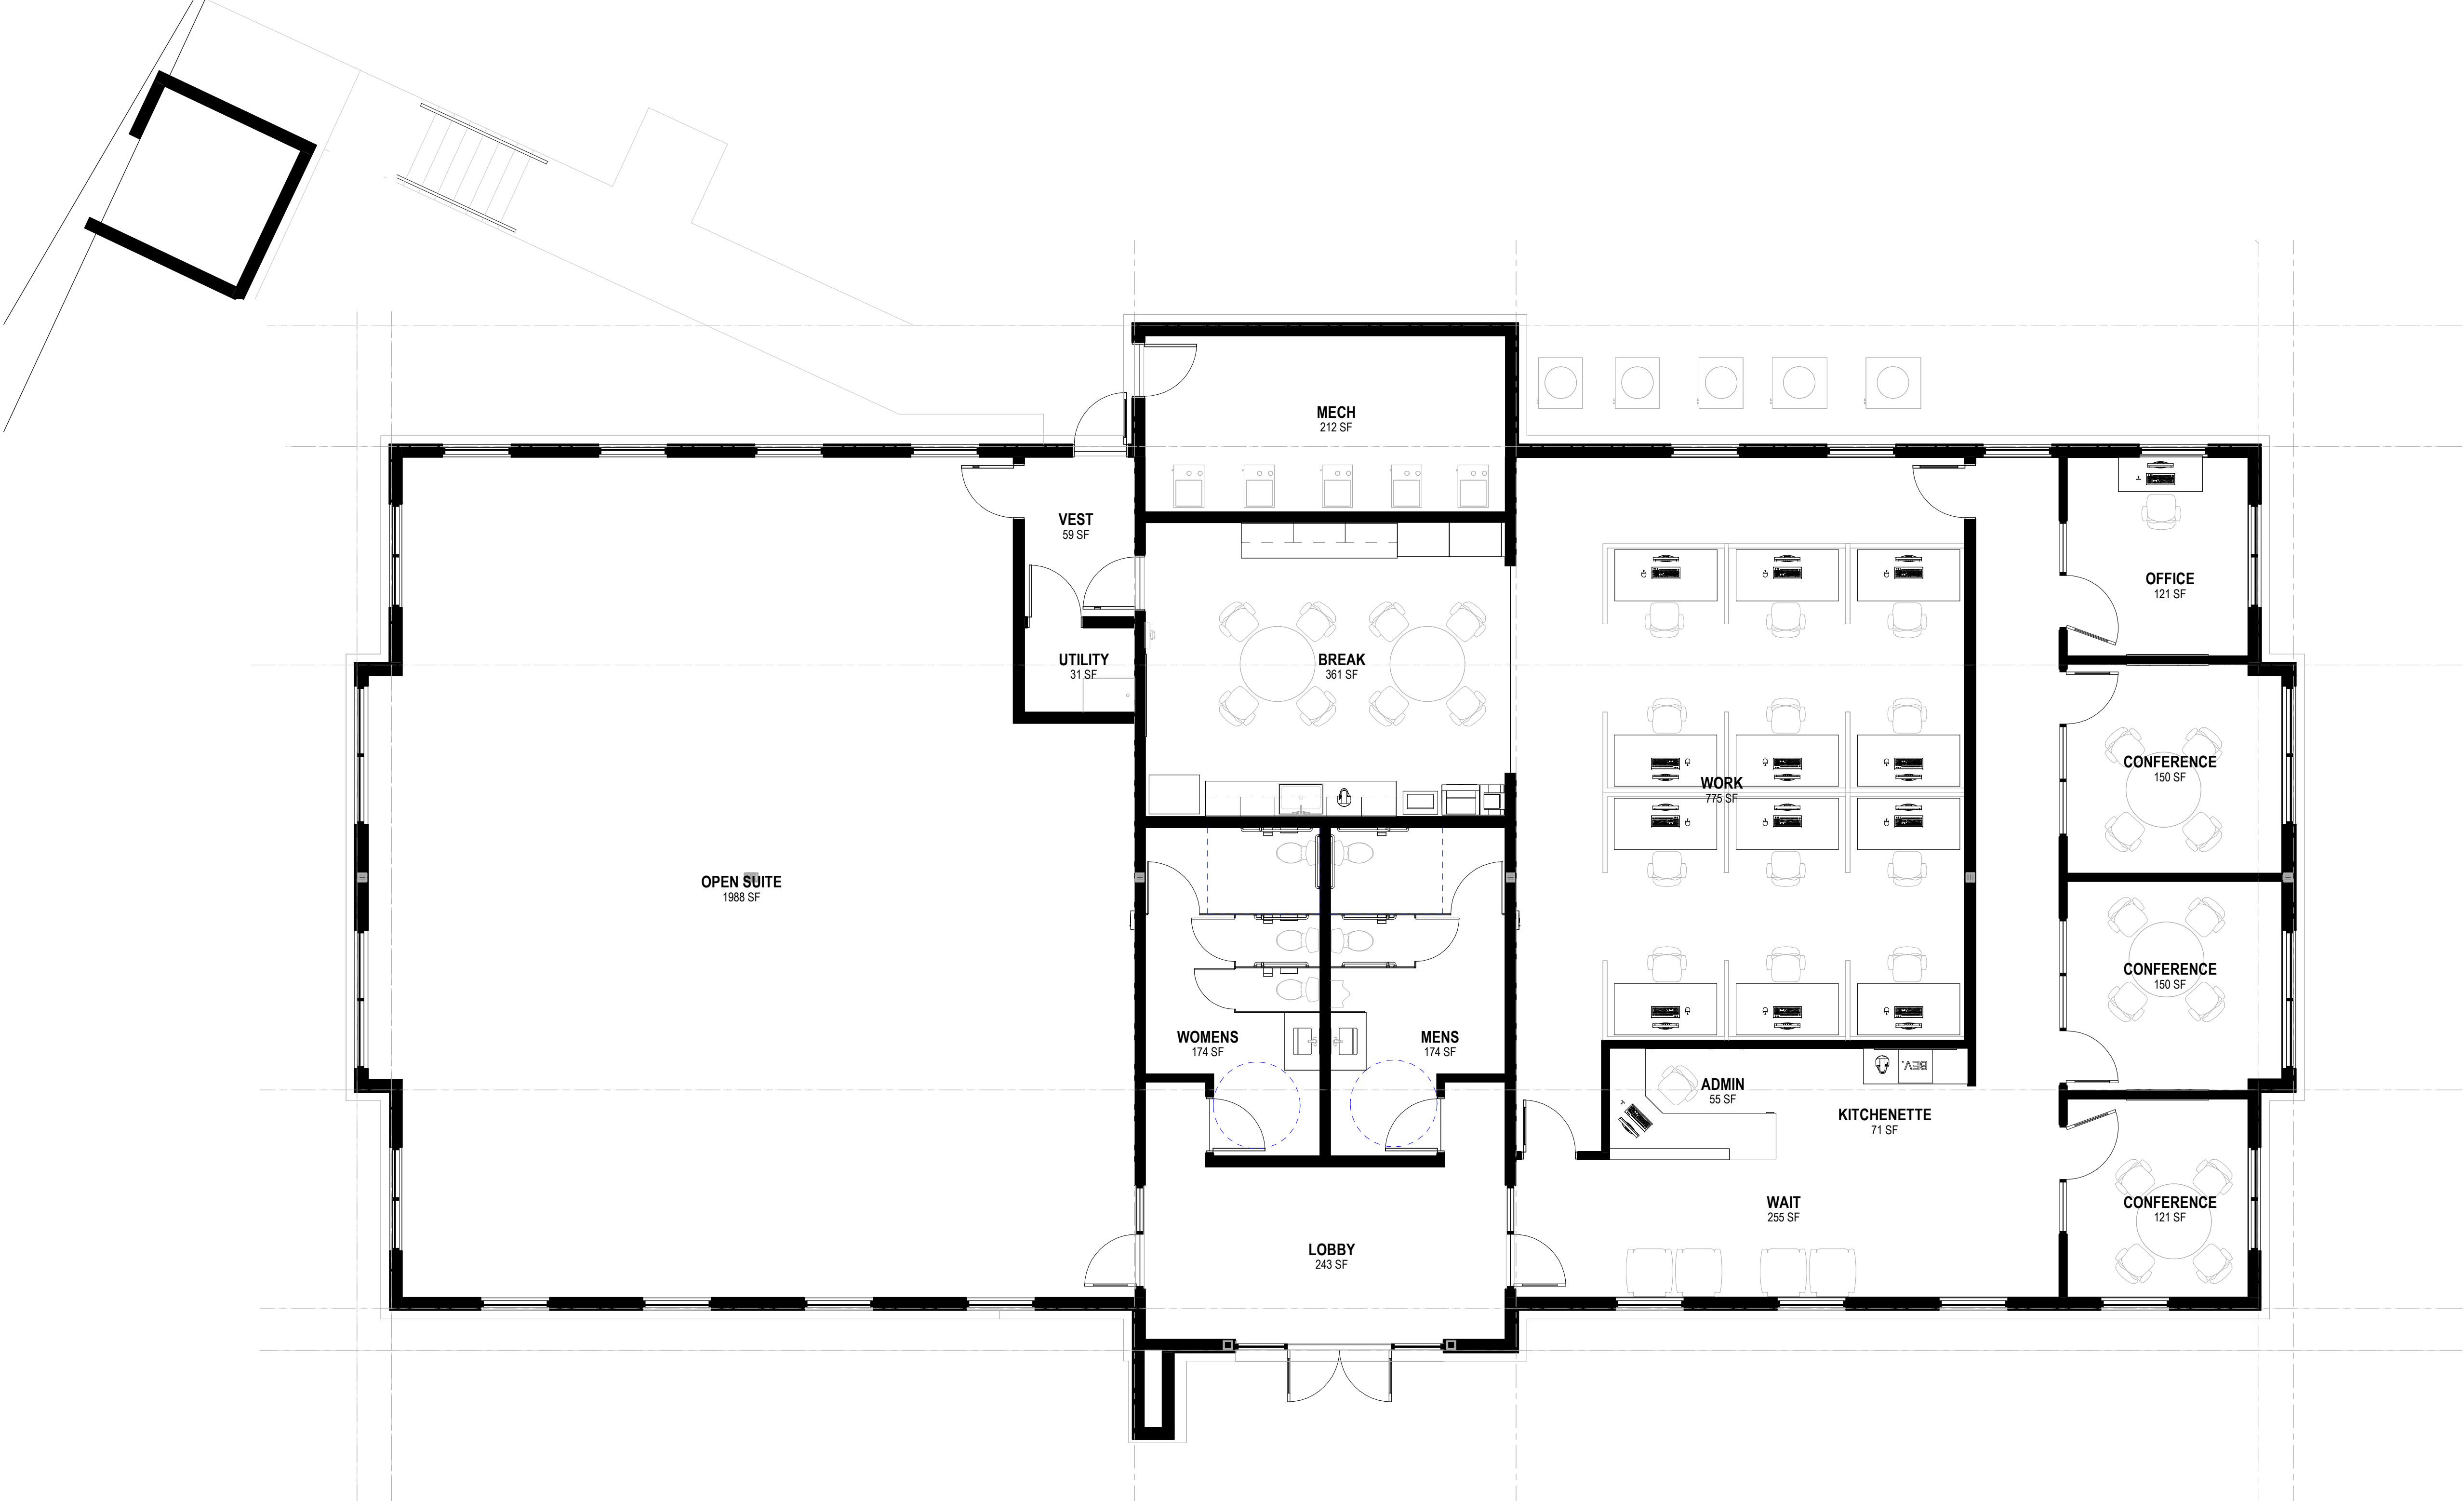

FLOOR PLAN - FIRST LEVEL  
SCALE: 3/16" = 1'-0"