



project number:  
14-203

CABBAGETOWN GATEWAY  
MIXED USE DEVELOPMENT  
742 MEMORIAL DRIVE - ATLANTA

project:


sheet name:  
OFFICE  
LEASING

dwg number:

A200

THIS DRAWING AND THE CAD FILE FROM WHICH IT HAS BEEN CREATED ARE AN INSTRUMENT OF SERVICE FOR THIS PROJECT. THESE DOCUMENTS ARE THE SOLE PROPERTY OF THE ARCHITECT AND ANY USE OF THESE DOCUMENTS FOR PURPOSES OTHER THAN THOSE ASSOCIATED WITH THIS PROJECT IS EXPRESSLY PROHIBITED.

RELEASED FOR  
CONSTRUCTION

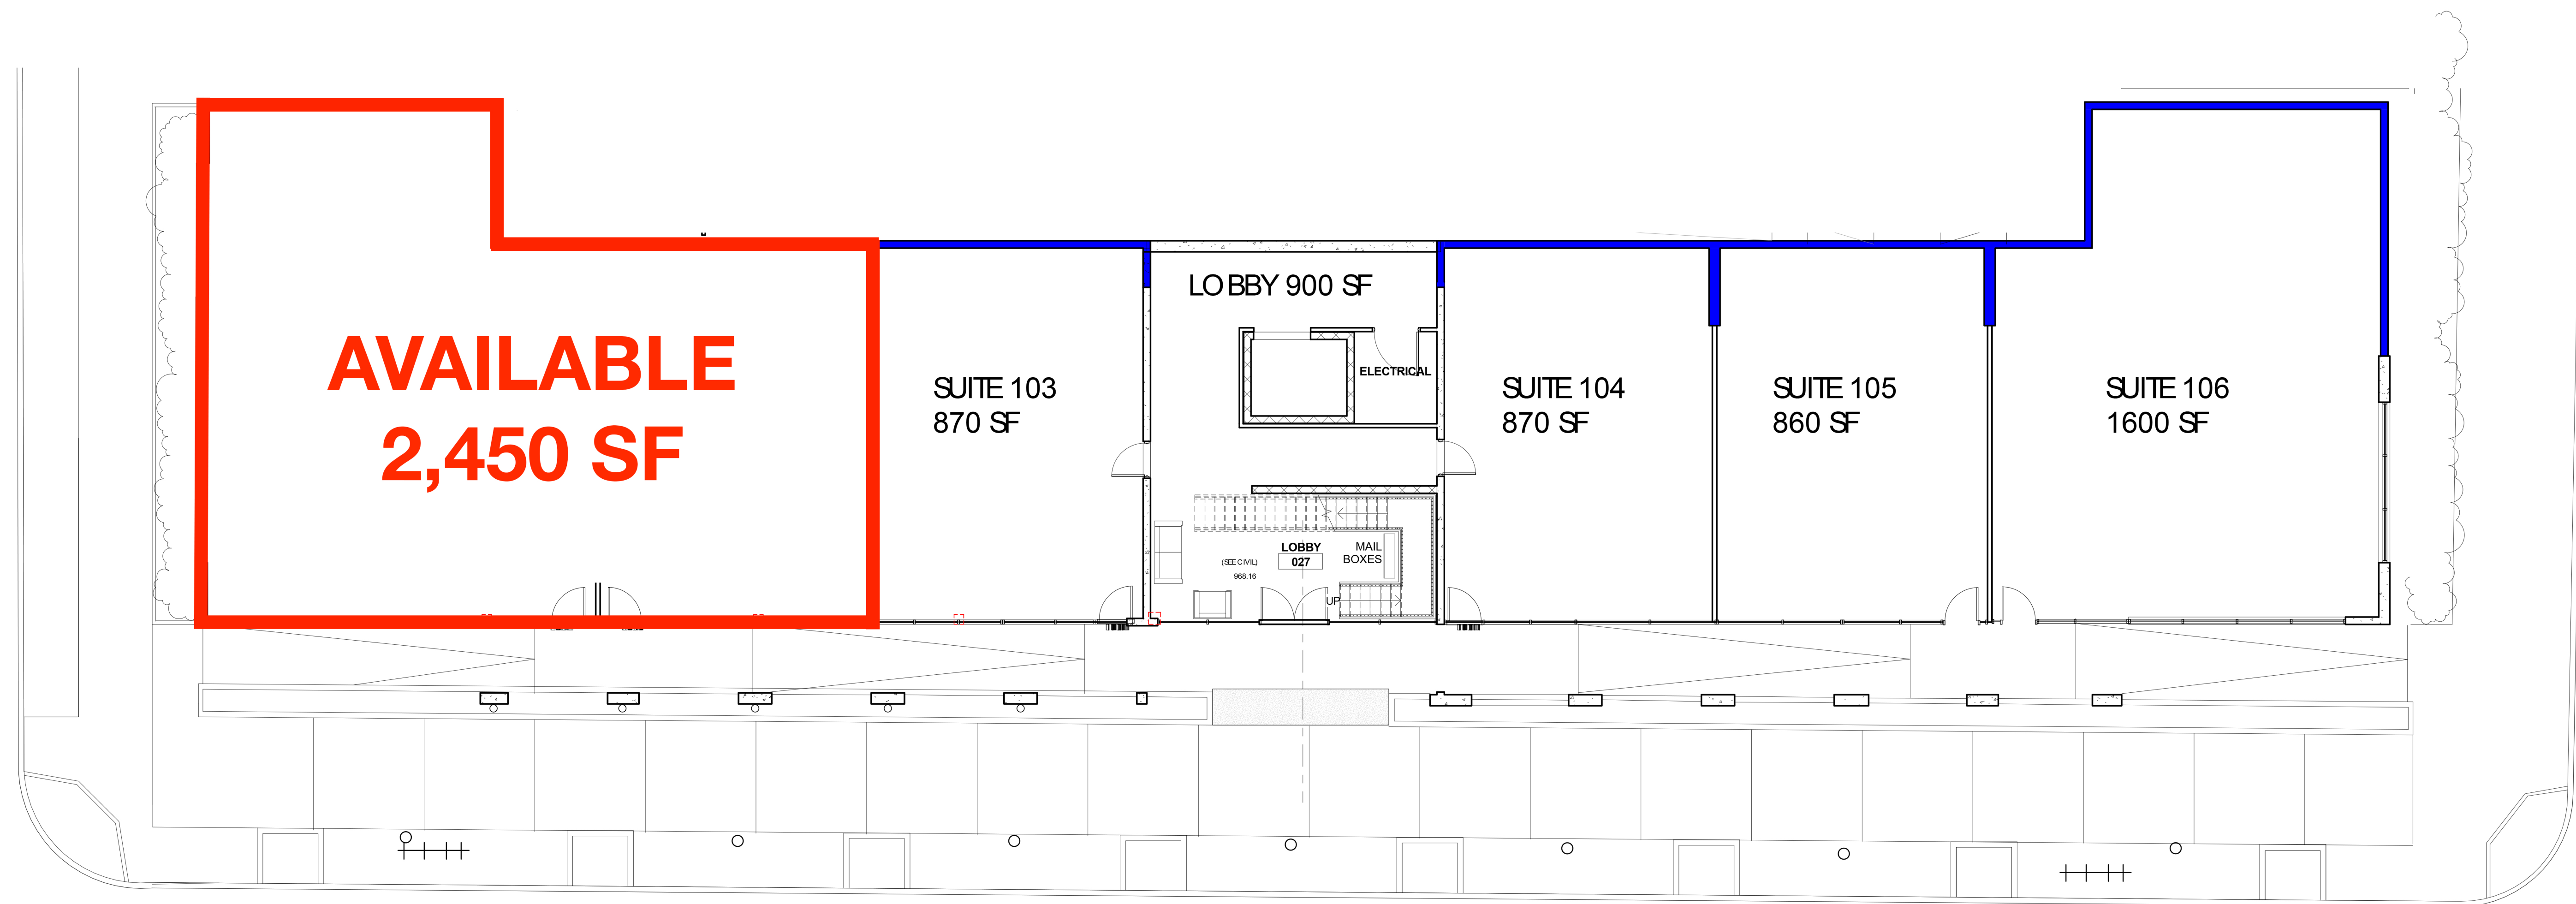

**AVAILABLE  
2,450 SF**

SUITE 103  
870 SF

LOBBY 900 SF

ELECTRICAL

SUITE 104  
870 SF

SUITE 105  
860 SF

SUITE 106  
1600 SF

LOBBY 027  
(SEE CIVIL)  
900.16

MAIL  
BOXES

UP

1 Floor Plan - Basement  
17/0-11/0

# COMMERICAL LEASING PLAN