


M:\DWG\0855\Van_Holst\Arch\McDowell_Mtn_130124\CD\A\130124-41.3.dwg
Jun 19, 2014 12:52pm

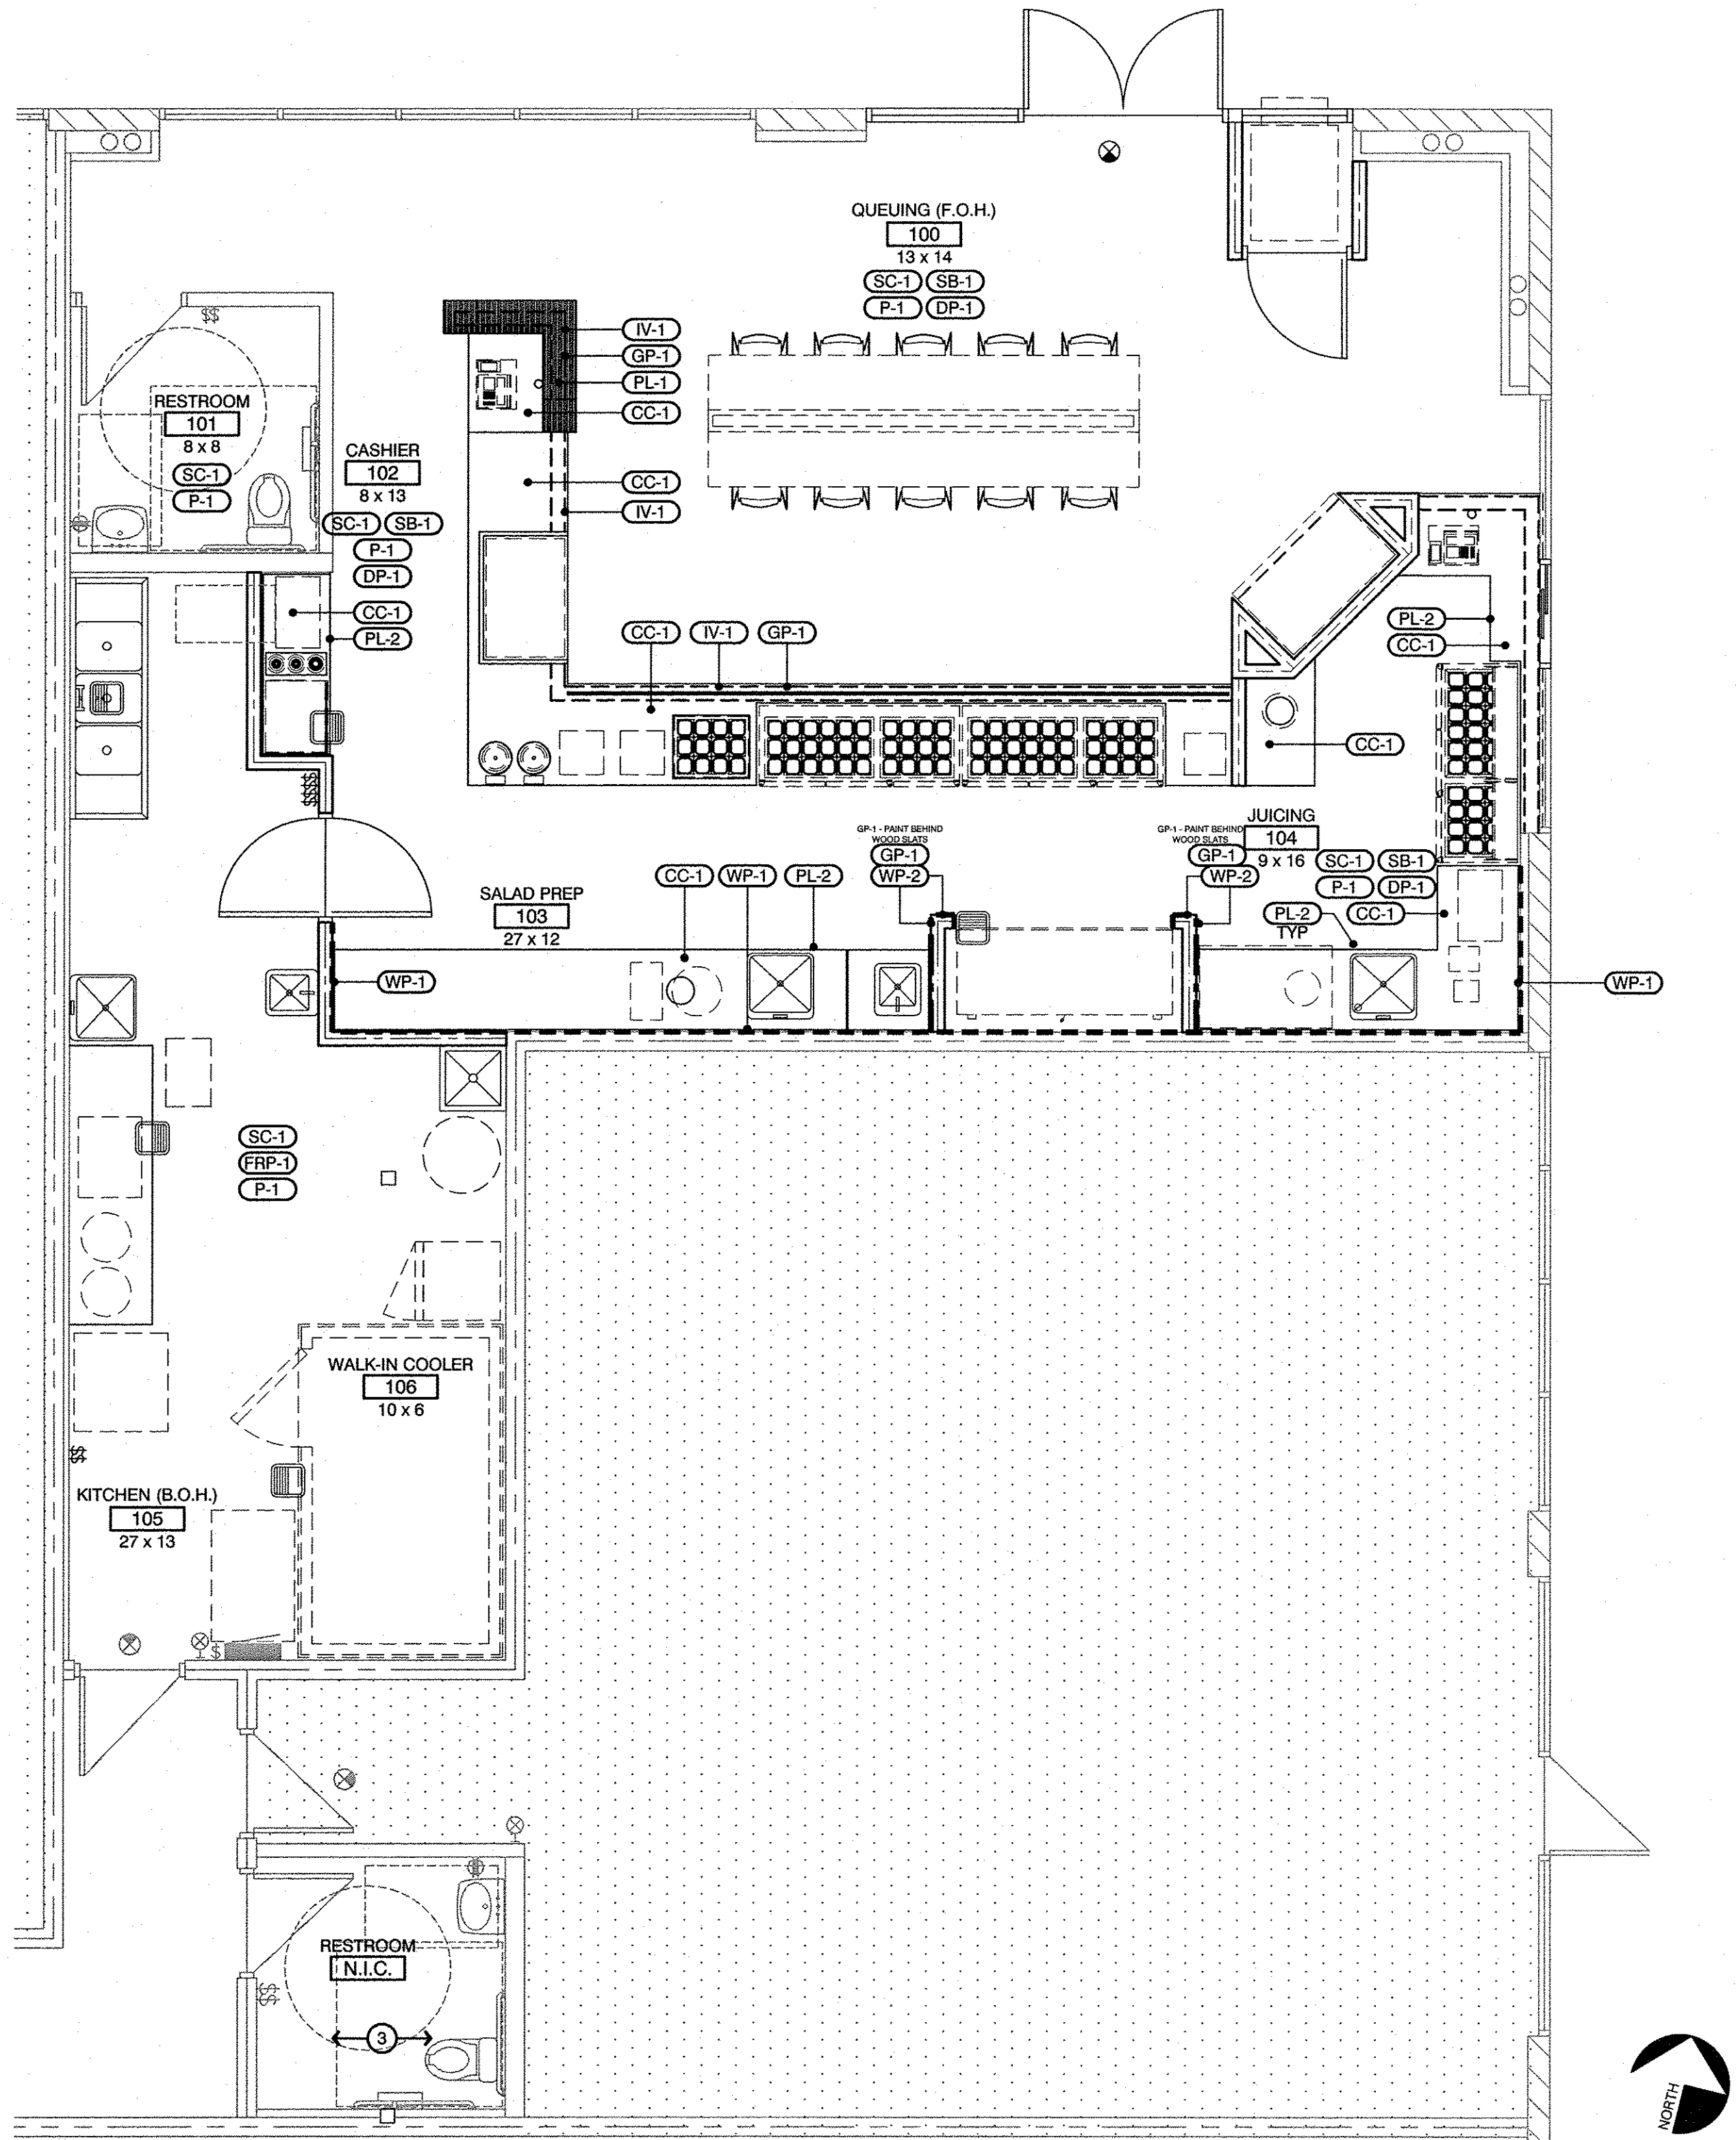

6 FINISH FLOOR PLAN
SCALE: 1/4" = 1'-0"

FINISH SCHEDULE

SYMBOL	DESIGNATION	MANUFACTURER	SERIES	CATALOG#/COLOR	FINISH	SIZE	REMARKS
BASE							
SB-1	STAINLESS STEEL BASE	-	-	-	FACTORY	6" COVED	THRU-OUT SUITE
FLOORING							
SC-1	SEALED CONCRETE	ASHFORD FORMULA	-	-	SEALED	-	-
WALLS							
P-1	PAINT - (FIELD)	DUNN EDWARDS	-	DEW361 DROPLETS	SEMI-GLOSS	-	-
P-2	PAINT - (ACCENT)	DUNN EDWARDS	-	DE5418 GILDED	SEMI-GLOSS	-	-
DP-1	PAINT - (DECK PAINT)	DUNN EDWARDS	-	DE6378 JET	MATTE	-	BEHIND WOOD PANELS (WP-1) STARTS 12'-0" A.F.F TO DECK
GP-1	PAINT - (GRASS PAINT)	DUNN EDWARDS	-	DEA161 WILD MUSTANG	SEMI-GLOSS	-	OCCURS BEHIND GRASS AT P.O.S STATION
WP-1	RECLAIM WOOD PANELS	-	-	-	SEALED	-	-
WP-2	WOOD CRATE PANELS	-	-	-	SEALED	-	-
FRP-1	FIBERGLASS REINFORCED PANELS	MARLITE	-	P-151 LIGHT GREY	FACTORY	8" H. x 4' W	PROVIDE AND INSTALL ALL TRIMS
MILLWORK							
CC-1	SEALED CONCRETE COUNTERTOP	-	-	-	POLISHED AND SEALED	CUSTOM	-
PL-1	PLASTIC LAMINATE (P.O.S.)	WILSONART	PREMIUM AEON	D354K-18 DESIGNER WHITE	MATTE	-	-
PL-2	PLASTIC LAMINATE (CABINET DOORS)	T.B.D.	-	-	-	-	MATCH IKEA CABINET COLOR - SEE GENERAL NOTE #7
IV-1	FAUX VEGETATION FOLIAGE	T.B.D.	-	-	-	-	-

GENERAL NOTES

- REPAIR AND RE-FINISH ALL EXISTING DOORS FOR A 'LIKE NEW' APPEARANCE.
- NEW AND EXISTING WALLS SHALL BE FINISHED LEVEL 4-5 SMOOTH.
- FIELD PAINT COLOR (P-1) ON ALL WALLS U.N.O.; SEE FINISH SCHEDULE.
- SCRAP AND CLEAN FLOORS AS REQUIRED FOR A SMOOTH FLOORING SYSTEM BEFORE SEALING FLOORS.
- ALL SWITCHES, COVER PLATES, AND RECEPTACLES TO MATCH EXISTING.
- PROVIDE AND INSTALL ALL FINISHES THRU-OUT SPACE, INCLUDING BUT NOT LIMITED TO: PAINT, STAINLESS STEEL BASE, PAINT, WASHABLE ACOUSTICAL CEILING TILES, ETC...
- ALL IKEA CABINETS TO RECEIVE 'PERFECT GNOSJO' COVER PANEL AND 'TYDA' CABINET HANDLES.
- BEFORE SEALING CONCRETE, PREP CONCRETE JOINTS WITH 'CRETE FILL PROP 75' CUSTOM COLOR TO MATCH CONCRETE. REPAIR ANY CRACK OR IMPERFECTIONS WITH 'CRETE FILL SPALL REPAIR' CUSTOM COLOR TO MATCH CONCRETE.
- COORDINATE EXACT PATTERN/DESIGN OF WOOD WALLS WITH TENANT.

K & I
ARCHITECTS

1850 N. CENTRAL AVE.
SUITE 200
PHOENIX, AZ 85004
PH: 602.262.3838
FAX: 602.262.3536

Freshbox
TENANT IMPROVEMENTS AT:
McDOWELL MTN. MARKETPLACE
10101 EAST BELL ROAD, SUITE 1114
SCOTTSDALE, ARIZONA 85260


REVISIONS		
NO.	DESCRIPTION	DATE
1	HEALTH DEPT. COMMENTS	06/09/14

OWNERSHIP OF DOCUMENTS

DRAWINGS AND SPECIFICATIONS AS INSTRUMENTS OF SERVICE ARE AND SHALL REMAIN THE PROPERTY OF THE ARCHITECT WHETHER THE PROJECT FOR WHICH THEY WERE PREPARED IS EXECUTED OR NOT. THEY ARE NOT TO BE USED ON OTHER PROJECTS OR EXTENSIONS TO THIS PROJECT EXCEPT BY AGREEMENT IN WRITING AND WITH APPROPRIATE COMPENSATION TO K & I ARCHITECTS AND INTERIORS.

SHEET TITLE:
FINISH FLOOR PLAN

JOB NUMBER: 130124
DRAWN BY: J. LEE
CHECKED BY: J. JOLLEY
ISSUE DATE: 05-30-2014

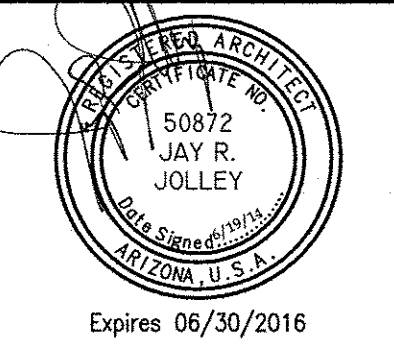

SHEET NUMBER:

A1.3