



LEGEND

EXISTING	NEW	LOW	BEAM
WALLS			
NEW/RELOCATED DOOR			

ISSUE DATES



NO.	DATE	REVISION
1	10-18-23	LEASING REVIEW

16420 PARK TEN  
 16420 PARK TEN  
 HOUSTON, TX 77084  
 SUITE 550

PROJECT	16420 PARK TEN
PLOT SCALE	1/8"=1'-0"
CHECKED BY	AE
FILE NAME	16420 PARK TEN

SHEET TITLE  
 SCHEMATIC DESIGN

SHEET NUMBER  
 SD-1

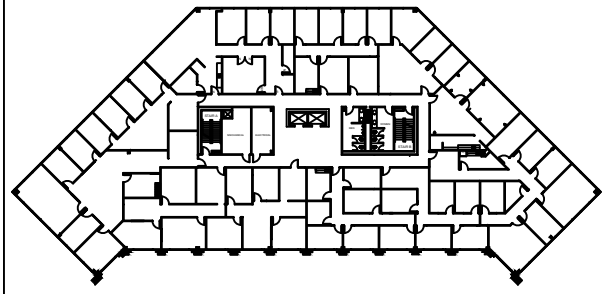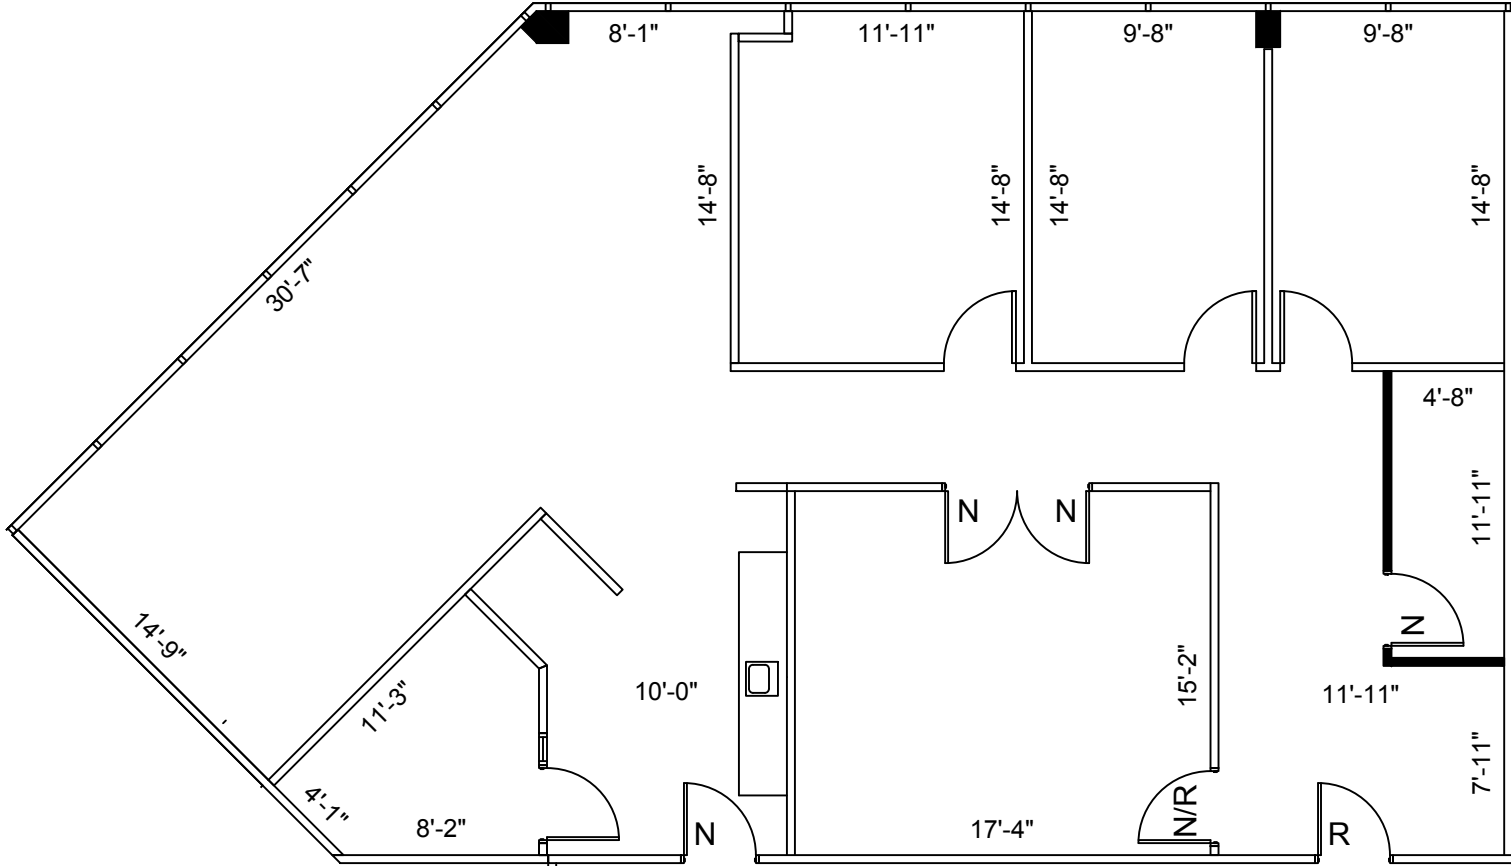

2nd FLOOR  
 KEY PLAN

**SUITE 550**  
**2,264 NRA**

**1** FLOOR PLAN  
 SCALE: 1/8"=1'-0"

FLOOR PLANS MAY NOT BE TO SCALE AND MAY NOT REFLECT EXISTING CONDITIONS AND SHALL NOT BE RELIED UPON AS SUCH. THESE DRAWINGS ARE DESIGN INTENT AND ARE AN EXHIBIT TO THE LEASE.