


**Rental Legend**

- Unit 6A
- Unit 6B
- Unit 6C
- Unit 6D

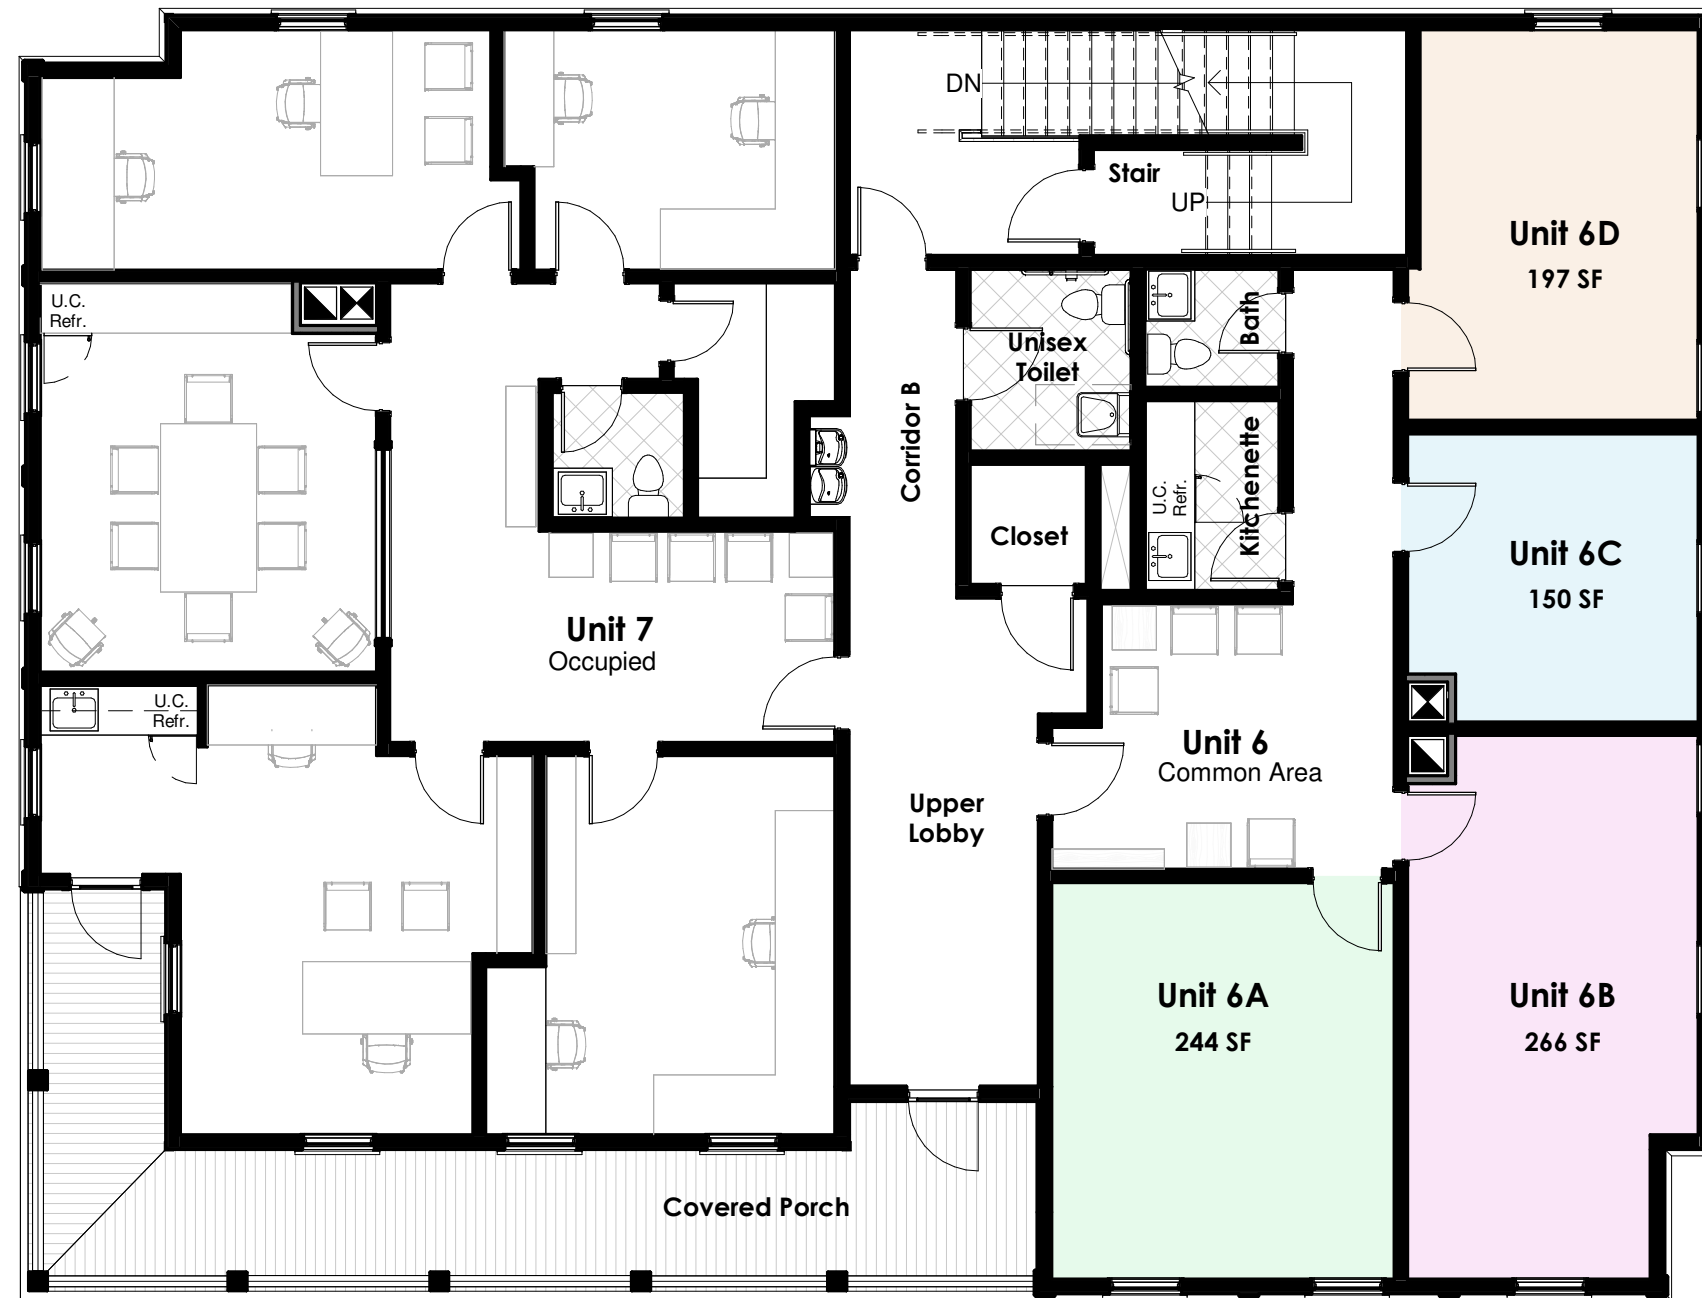

Second Floor Plan - Rental Plan

**TIDEMARSH**  
 ARCHITECTURE • PLANNING • DESIGN  
 TIDEMARSH, LLC (843) 605-6380  
 73 Sams Point Road, Beaufort, SC 29907

**Phifer**  
 Contracting Services  
 phifercontracting@gmail.com  
 PO Box 590 Beaufort, SC 29901  
 (843) 812-5993

101 Ladys Island Commons  
 101 Ladys Island Commons,  
 Beaufort, SC 29907

Rental Documentaion		<b>R102</b>
Date	August 29, 2025	
		Scale 1/8" = 1'-0"