


- GENERAL NOTES:
1. ALL INTERIOR WALLS TO BE F1 UNLESS NOTED OTHERWISE.
 2. ALL COUNTERTOPS AND SINK RIMS SHALL BE NO HIGHER THAN 34" AFF.
 3. PROVIDE TRANSITION STRIP AT FLOOR FINISH CHANGES
 4. REFER TO EXTERIOR ELEVATION, SECTION 1.1.1 FOR WINDOW INFORMATION
 5. ALL DOORS TO BE 3'-0" X 8'-0" UNLESS NOTED OTHERWISE.
 6. FURNITURE IS SHOWN FOR REFERENCE AND COORDINATION ONLY.
 7. NO DRINKING FOUNTAINS ARE PROVIDED BECAUSE EACH SUITE HAS AN OCCUPANCY OF LESS THAN 50 PEOPLE.

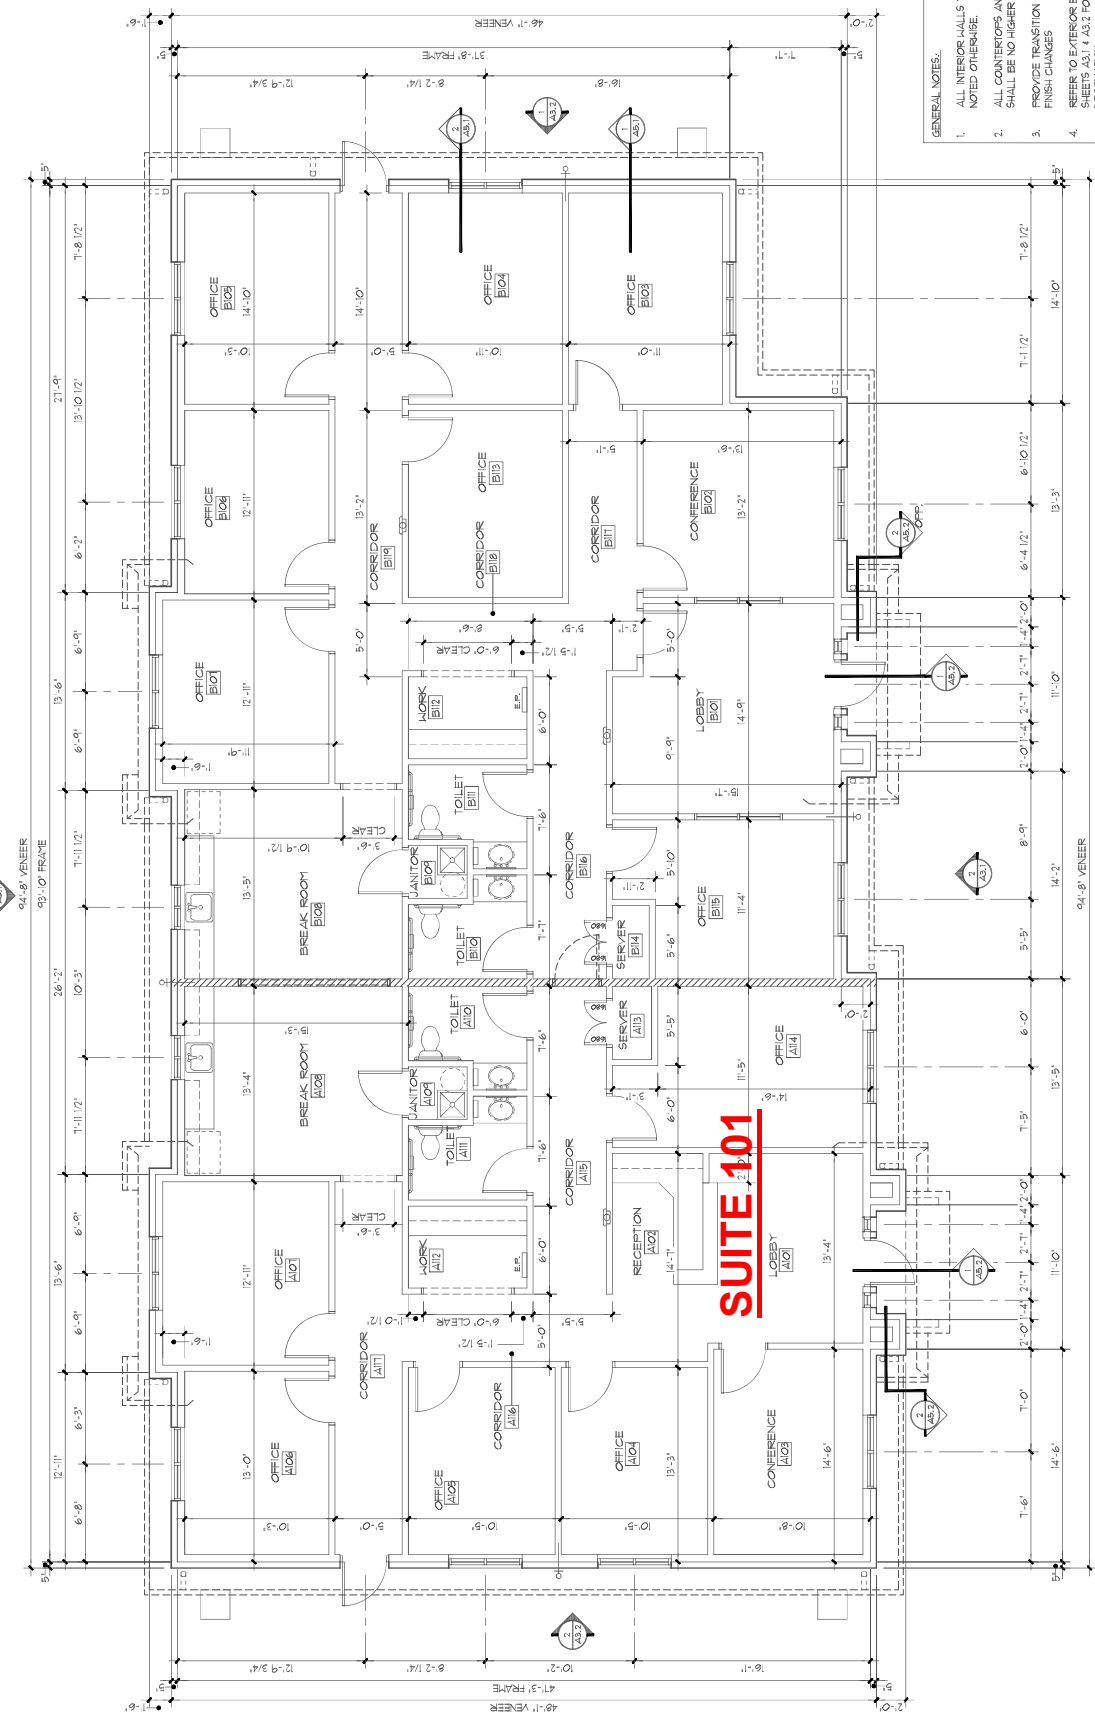

1. DIMENSIONAL FLOOR PLAN
TRUE NORTH PLAN NORTH
SCALE: 1/4" = 1'-0"