


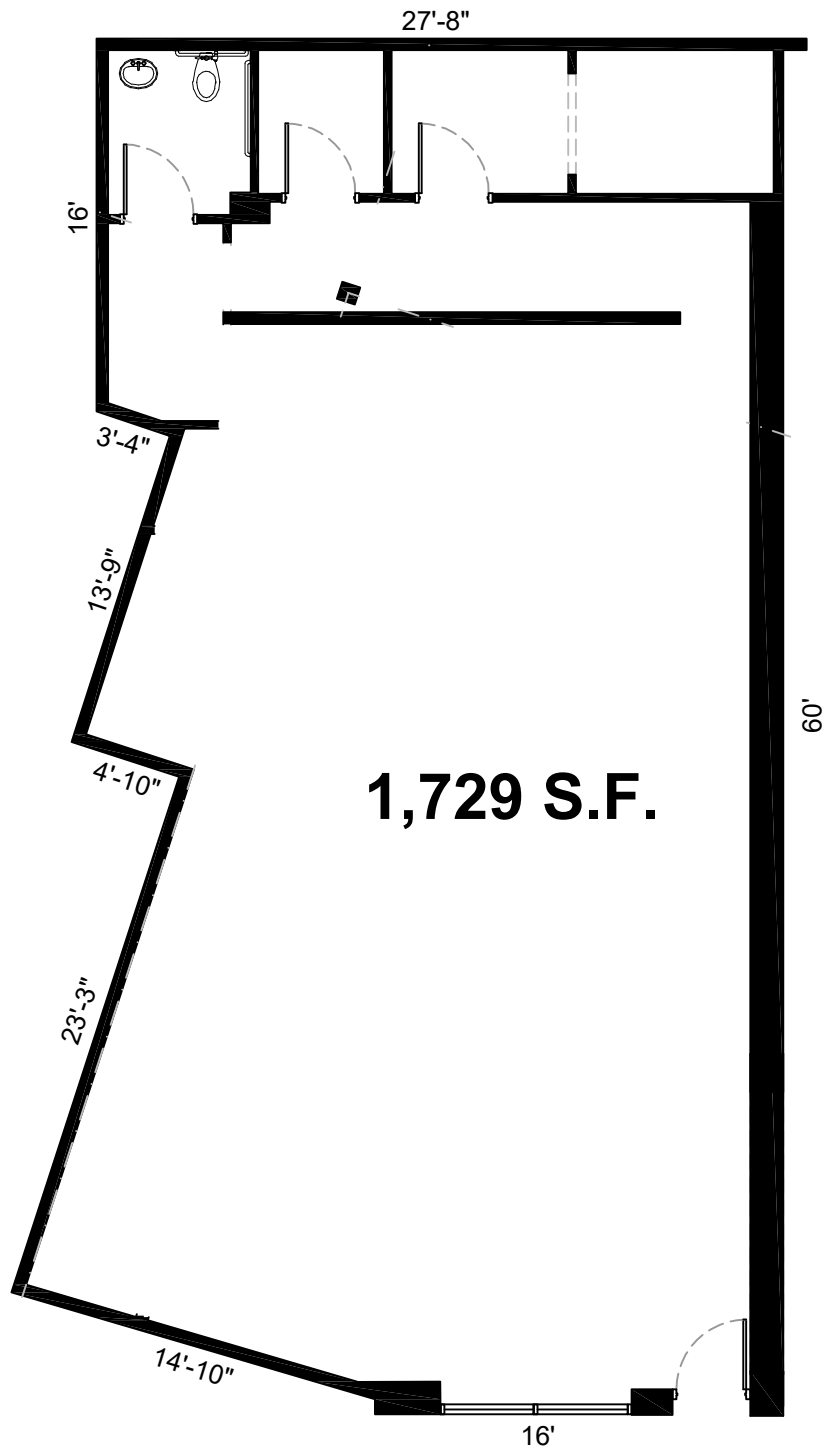

① FLOOR PLAN
SCALE: NTS

2624 WESTHEIMER - LEASE OUTLINE DRAWING
AVALON CENTER