



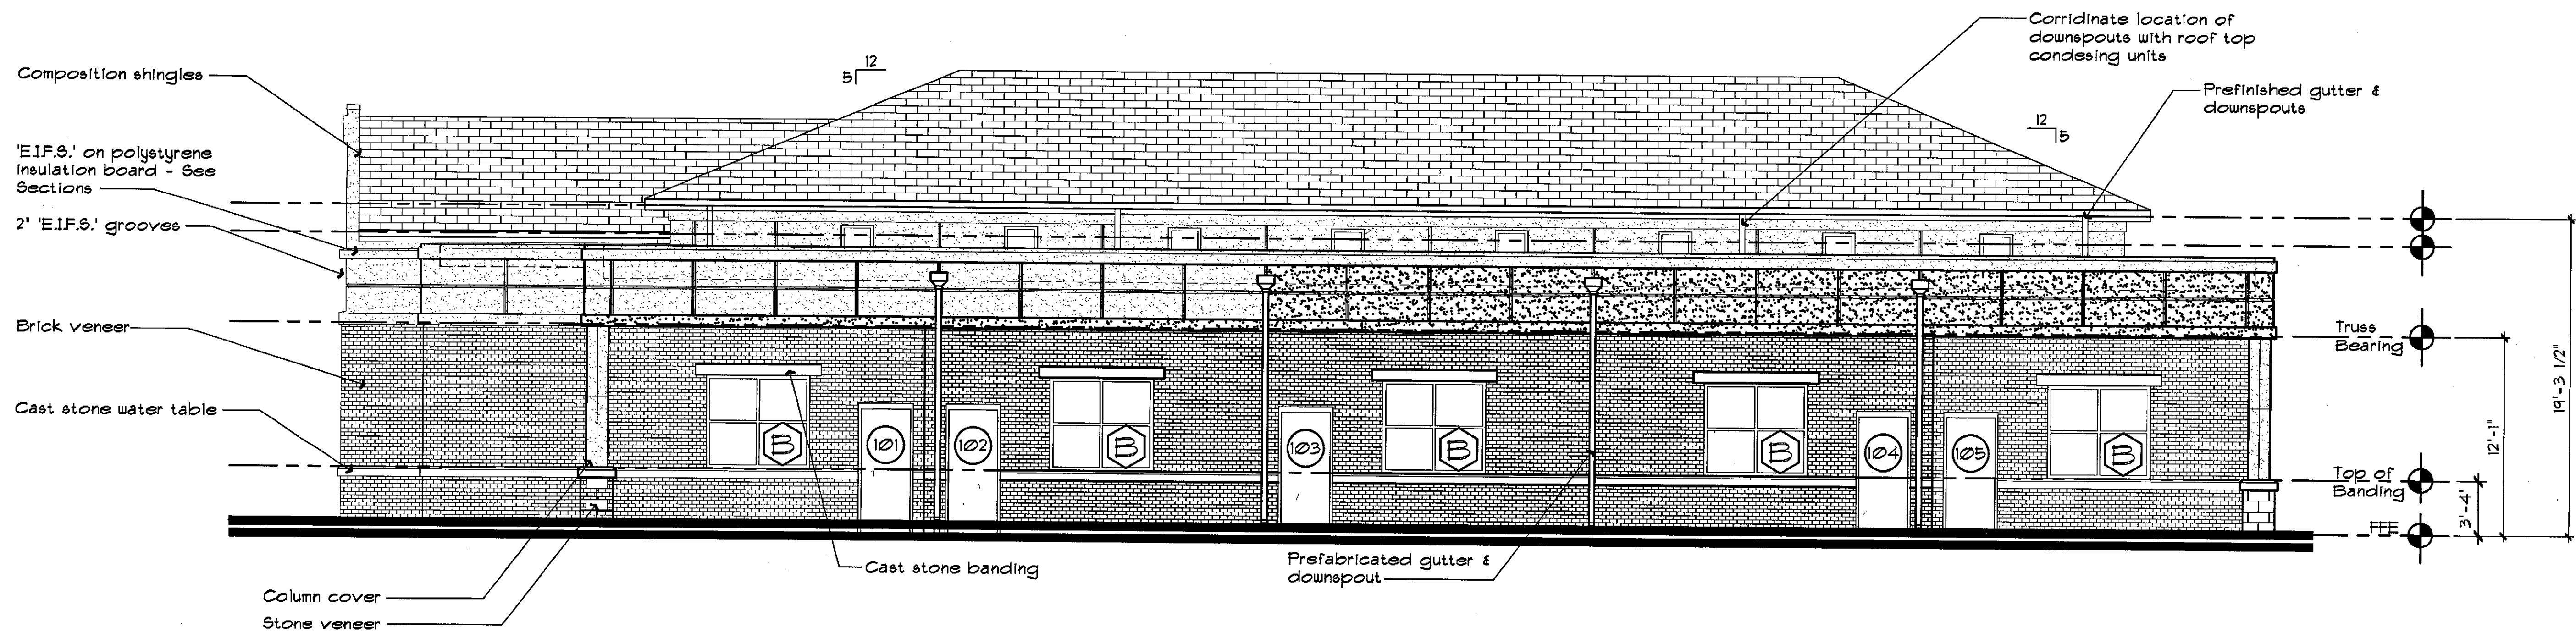

1 Exterior Elevation
3/16" = 1'-0"

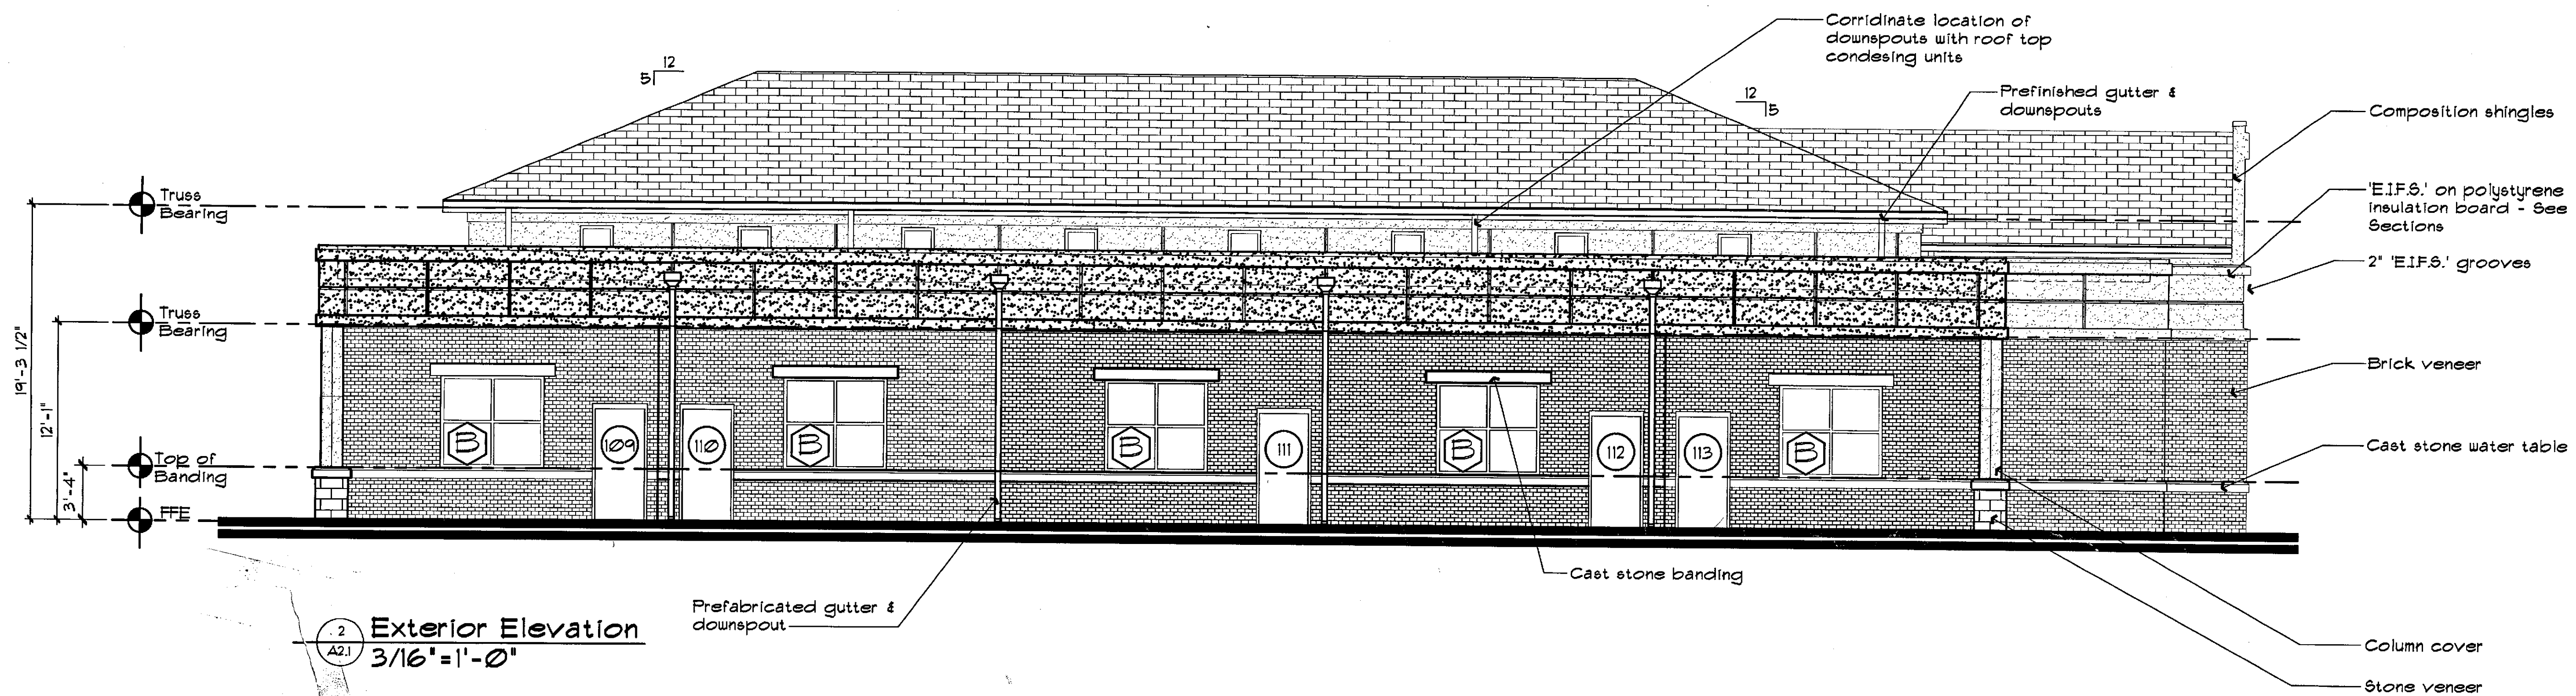


2 Exterior Elevation
3/16" = 1'-0"

drawn MKTB / DFB
date 08.09.09
revised 03.12.09 A

Paton's Daycare
Center
Lot 10 Professional Park Dr.
Clarksville, Tennessee
Project No. 1117

Exterior Elevations

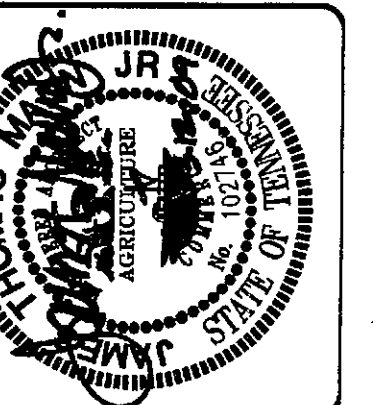

THESE PLANS AND SPECIFICATIONS
ARE REQUIRED TO BE KEPT ON THE
JOB SITE.
No alterations, deletions, additions or
modifications of any kind are allowed to this
approved set without written permission of the
State Fire Marshal's Office.
TENNESSEE STATE FIRE
MARSHAL'S OFFICE

Clark and Associates, Architects, Inc.
Clarksville, Tennessee 37040-6024
1811 Business Park Drive
931-562-3880 Clarksville

Print Set No.

set A2.1

TFM #14043

Sheet added per Fire Marshal request