

DATE	MAY 2017
DRAWN BY	STP
CHECKED BY	STP
DATE	05/11/2017
PROJECT NO.	17-025,000
FILE NAME	CARTWORLD
SHEET	SHEET 5

LAND USE DATA EXISTING PLUM: RET Commercial General: 4.98 ACRES EXISTING ZONING: LC SITE AREA: 4.98 ACRES LIMITS OF CONSTRUCTION: 2.50 ACRES IMPERVIOUS AREA: 1.24 ACRES PERMEABLE AREA: 3.74 ACRES SITE IS LOCATED IN FEMA FLOOD ZONE AE EL 68.5' PANEL 12066C0170E, REVISED DEC 18, 2012 ADJACENT ZONING: MH9 NORTH: MH9 EAST: LC WEST: LC PROPOSED USE: RETAIL SALES AND SERVICE USERS: GOLF CART SERVICE MAINTENANCE GROSS BUILDING SQ. FT. = 11,046.0 SQUARE FEET BUILDING HEIGHT: 35.00' BUILDING FLOORS: (1) STORY (MAX) OFFICE SPACE: 576 SQ. FT. SALES AREA: 4,000 SQ. FT. SERVICE BAY AREA: 4,000 SQ. FT. OUTSIDE SHOW ROOM AREA: 3,000 SQ. FT. APPROXIMATE EMPLOYEES: 20 PARKING REQUIRED: Office Space @ 1 Space per 200 Sq. Ft. = 40 Spaces Show Room @ 1 Space per 1000 Sq. Ft. = (4) Spaces Outside Show @ 1 Space per 3000 Sq. Ft. = (1) Spaces Handicap Spaces @ 1 Space each = (1) Spaces Handicap Spaces = (1) Spaces Total Required: (17) Spaces PARKING PROVIDED: 10 x 20 Spaces = (20) Spaces 10 x 20 Spaces = (20) Spaces Total Parking Provided: (20) Spaces BICYCLE PARKING: 20 SPACES X .03 = 0.60 UNITS REQUIRED: 20 BICYCLE SPACES LOADING ZONE REQUIREMENTS: From 5,000 to 10,000 Sq. Ft. = 1" Required From 10,000 to 20,000 Sq. Ft. = 2" Required From 20,000 to 40,000 Sq. Ft. = 3" Required From 40,000 to 60,000 Sq. Ft. = 4" Required From 60,000 to 80,000 Sq. Ft. = 5" Required From 80,000 to 100,000 Sq. Ft. = 6" Required From 100,000 to 120,000 Sq. Ft. = 7" Required From 120,000 to 140,000 Sq. Ft. = 8" Required From 140,000 to 160,000 Sq. Ft. = 9" Required From 160,000 to 180,000 Sq. Ft. = 10" Required From 180,000 to 200,000 Sq. Ft. = 11" Required From 200,000 to 220,000 Sq. Ft. = 12" Required From 220,000 to 240,000 Sq. Ft. = 13" Required From 240,000 to 260,000 Sq. Ft. = 14" Required From 260,000 to 280,000 Sq. Ft. = 15" Required From 280,000 to 300,000 Sq. Ft. = 16" Required From 300,000 to 320,000 Sq. Ft. = 17" Required From 320,000 to 340,000 Sq. Ft. = 18" Required From 340,000 to 360,000 Sq. Ft. = 19" Required From 360,000 to 380,000 Sq. Ft. = 20" Required From 380,000 to 400,000 Sq. Ft. = 21" Required From 400,000 to 420,000 Sq. Ft. = 22" Required From 420,000 to 440,000 Sq. Ft. = 23" Required From 440,000 to 460,000 Sq. Ft. = 24" Required From 460,000 to 480,000 Sq. Ft. = 25" Required From 480,000 to 500,000 Sq. Ft. = 26" Required From 500,000 to 520,000 Sq. Ft. = 27" Required From 520,000 to 540,000 Sq. Ft. = 28" Required From 540,000 to 560,000 Sq. Ft. = 29" Required From 560,000 to 580,000 Sq. Ft. = 30" Required From 580,000 to 600,000 Sq. Ft. = 31" Required From 600,000 to 620,000 Sq. Ft. = 32" Required From 620,000 to 640,000 Sq. Ft. = 33" Required From 640,000 to 660,000 Sq. Ft. = 34" Required From 660,000 to 680,000 Sq. Ft. = 35" Required From 680,000 to 700,000 Sq. Ft. = 36" Required From 700,000 to 720,000 Sq. Ft. = 37" Required From 720,000 to 740,000 Sq. Ft. = 38" Required From 740,000 to 760,000 Sq. Ft. = 39" Required From 760,000 to 780,000 Sq. Ft. = 40" Required From 780,000 to 800,000 Sq. Ft. = 41" Required From 800,000 to 820,000 Sq. Ft. = 42" Required From 820,000 to 840,000 Sq. Ft. = 43" Required From 840,000 to 860,000 Sq. Ft. = 44" Required From 860,000 to 880,000 Sq. Ft. = 45" Required From 880,000 to 900,000 Sq. Ft. = 46" Required From 900,000 to 920,000 Sq. Ft. = 47" Required From 920,000 to 940,000 Sq. Ft. = 48" Required From 940,000 to 960,000 Sq. Ft. = 49" Required From 960,000 to 980,000 Sq. Ft. = 50" Required From 980,000 to 1,000,000 Sq. Ft. = 51" Required From 1,000,000 to 1,020,000 Sq. Ft. = 52" Required From 1,020,000 to 1,040,000 Sq. Ft. = 53" Required From 1,040,000 to 1,060,000 Sq. Ft. = 54" Required From 1,060,000 to 1,080,000 Sq. Ft. = 55" Required From 1,080,000 to 1,100,000 Sq. Ft. = 56" Required From 1,100,000 to 1,120,000 Sq. Ft. = 57" Required From 1,120,000 to 1,140,000 Sq. Ft. = 58" Required From 1,140,000 to 1,160,000 Sq. Ft. = 59" Required From 1,160,000 to 1,180,000 Sq. Ft. = 60" Required From 1,180,000 to 1,200,000 Sq. Ft. = 61" Required From 1,200,000 to 1,220,000 Sq. Ft. = 62" Required From 1,220,000 to 1,240,000 Sq. Ft. = 63" Required From 1,240,000 to 1,260,000 Sq. Ft. = 64" Required From 1,260,000 to 1,280,000 Sq. Ft. = 65" Required From 1,280,000 to 1,300,000 Sq. Ft. = 66" Required From 1,300,000 to 1,320,000 Sq. Ft. = 67" Required From 1,320,000 to 1,340,000 Sq. Ft. = 68" Required From 1,340,000 to 1,360,000 Sq. Ft. = 69" Required From 1,360,000 to 1,380,000 Sq. Ft. = 70" Required From 1,380,000 to 1,400,000 Sq. Ft. = 71" Required From 1,400,000 to 1,420,000 Sq. Ft. = 72" Required From 1,420,000 to 1,440,000 Sq. Ft. = 73" Required From 1,440,000 to 1,460,000 Sq. Ft. = 74" Required From 1,460,000 to 1,480,000 Sq. Ft. = 75" Required From 1,480,000 to 1,500,000 Sq. Ft. = 76" Required From 1,500,000 to 1,520,000 Sq. Ft. = 77" Required From 1,520,000 to 1,540,000 Sq. Ft. = 78" Required From 1,540,000 to 1,560,000 Sq. Ft. = 79" Required From 1,560,000 to 1,580,000 Sq. Ft. = 80" Required From 1,580,000 to 1,600,000 Sq. Ft. = 81" Required From 1,600,000 to 1,620,000 Sq. Ft. = 82" Required From 1,620,000 to 1,640,000 Sq. Ft. = 83" Required</

 OFFICE OF AGRICULTURE PLANNING NUMBER 37099
 OFFICE OF AGRICULTURE
 1978-2020-1981
 NEW ORLEANS, LOUISIANA
 70119-0000
 504-586-1111
 504-586-1112
DATE:	MAY 2017
DESIGNED BY:	SPH
DRAWN BY:	SPH
CHECKED BY:	SPH
JOB NO.:	171405.0000
FILE NAME:	CANTWORLD

Sheet 5

CHARLES C. HIOTT, PE
Registered Eng. #48813


DATE	MAY 2017
DESIGNED BY	SPH
DRAWN BY	SPH
CHECKED BY	SPH
JOB NO.	171465.0000
FILE NAME	CARTWORLD

CART WORLD LADY LAKE, FLORIDA MASTER DRAINAGE PLAN


BOTH ANN STRAUBMAN HOLDING
10000 S.W. 11th Street, Suite 100
Miami, FL 33155
Phone: 305.444.1111
Fax: 305.444.1112
www.bbothann.com

Sheet 7

CHARLES C. HOTT, PE
Professional Engineer
No. 12455
FLORIDA

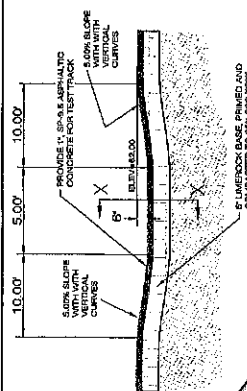


5.00' WIDE OVERFLOW WEIR
AND TEST TRACT @ WEIR CROSSING

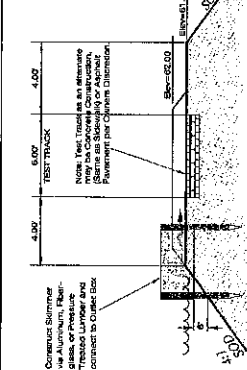

SECTION X-X
TEST TRACK AND OIL SKIMMER

NOTE: SLOPE TEST TRACK TOWARD THE DPA @ 2.00% TYPICAL
CONCRETE SKIMMER SHALL BE OVER 10' LONG WITH 10' MIN. ELEVATION = 81.25 (SEE DETAIL)

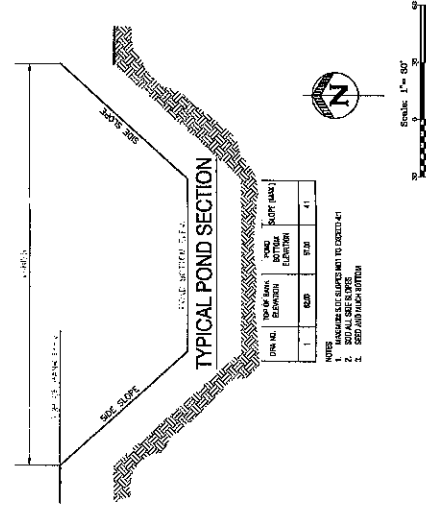


TYPICAL POND SECTION

DATE	BY	REVISION	DESCRIPTION
1	ASB	03.01	41

1. MAXIMUM SLOPE NOT TO EXCEED 4%
2. 5.00' WIDE TEST TRACT
3. 5.00' WIDE OIL SKIMMER

Scale: 1" = 40'
Horizontal: 1" = 40'
Vertical: 1" = 40'

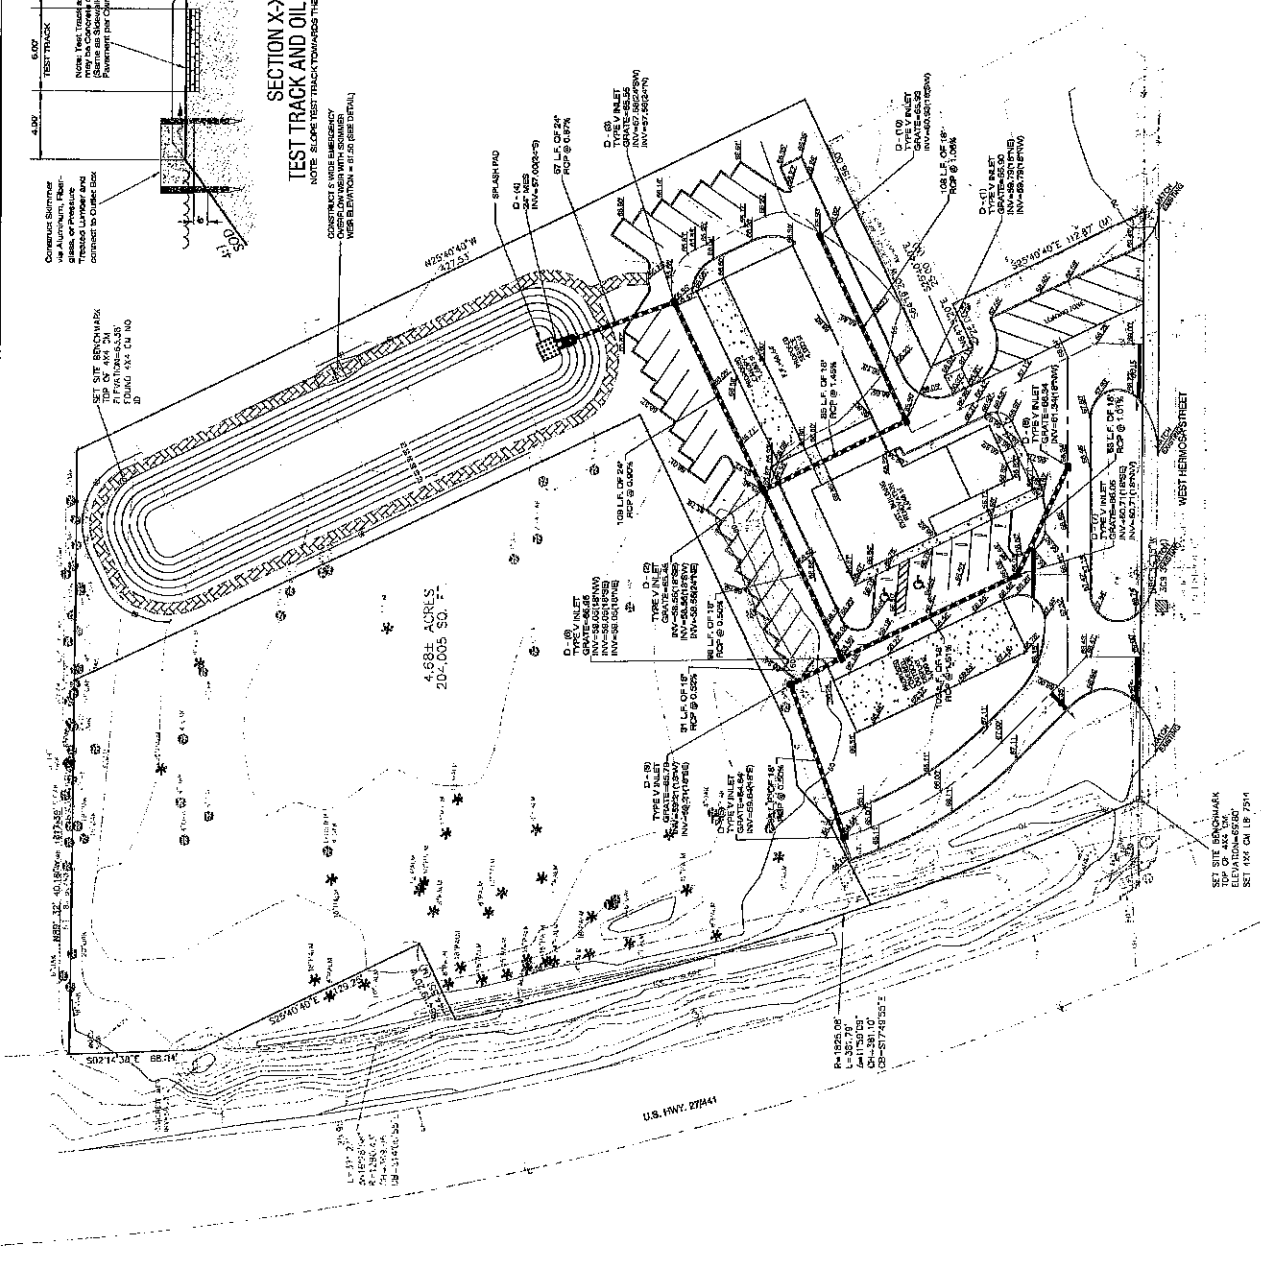



SET SITE BENCHMARK
ELEVATION 85.50'
SET 150' ON 15' 75.14

U.S. HWY. 279/441

DEPARTMENT OF ADMINISTRATION
 200 North Drake Ave.
 Denver, Colorado 80202
 (303) 233-2445
 FAX (303) 233-2445
 E-MAIL: ADMINISTRATION@DENVER.GOV

DATE:	MAY 20 7 7
DESIGNED BY:	SPH
DRAWN BY:	SPH
CHECKED BY:	CCI
JOB NO.:	171405.D0000
TITLE NAME:	CARTWORLD
Sheet 6	

CHARLES C. HIGHT, PE
Registered Eng. 04813

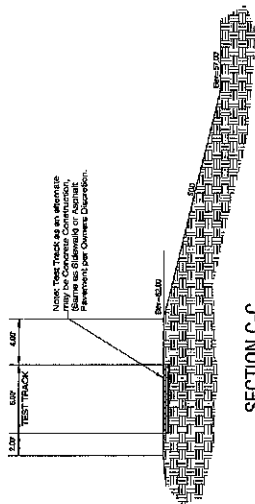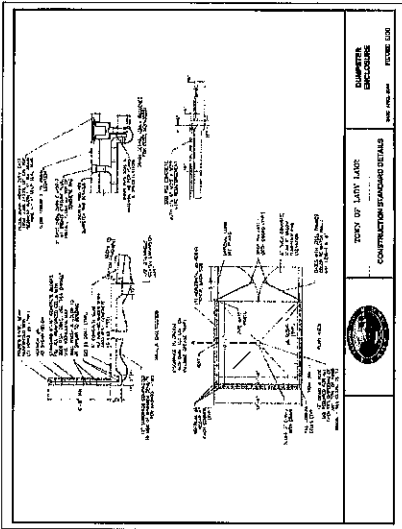SECTION C-C
TEST TRACK

NOTE: SLOPE TEST TRACK TOWARDS THE DRA @ 2.00% TYPICAL

