


SHEET NOTES


1. OK

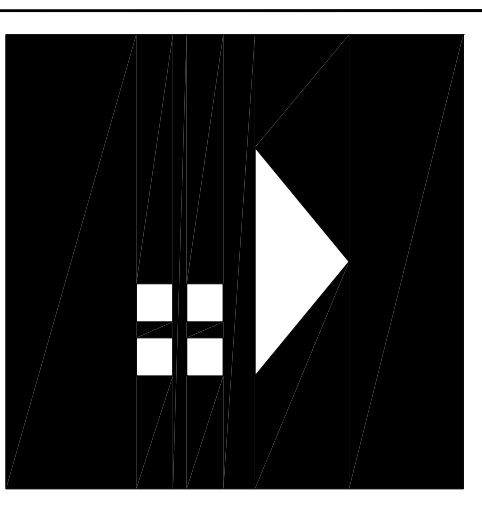

AR CHITECKTÖN


Planning  
Architecture  
Interior Design

810 S. BALBOA AVENUE, SUITE 1000  
PALM SPRINGS, CA 92262  
Tel.: 760 / 325 - 5516

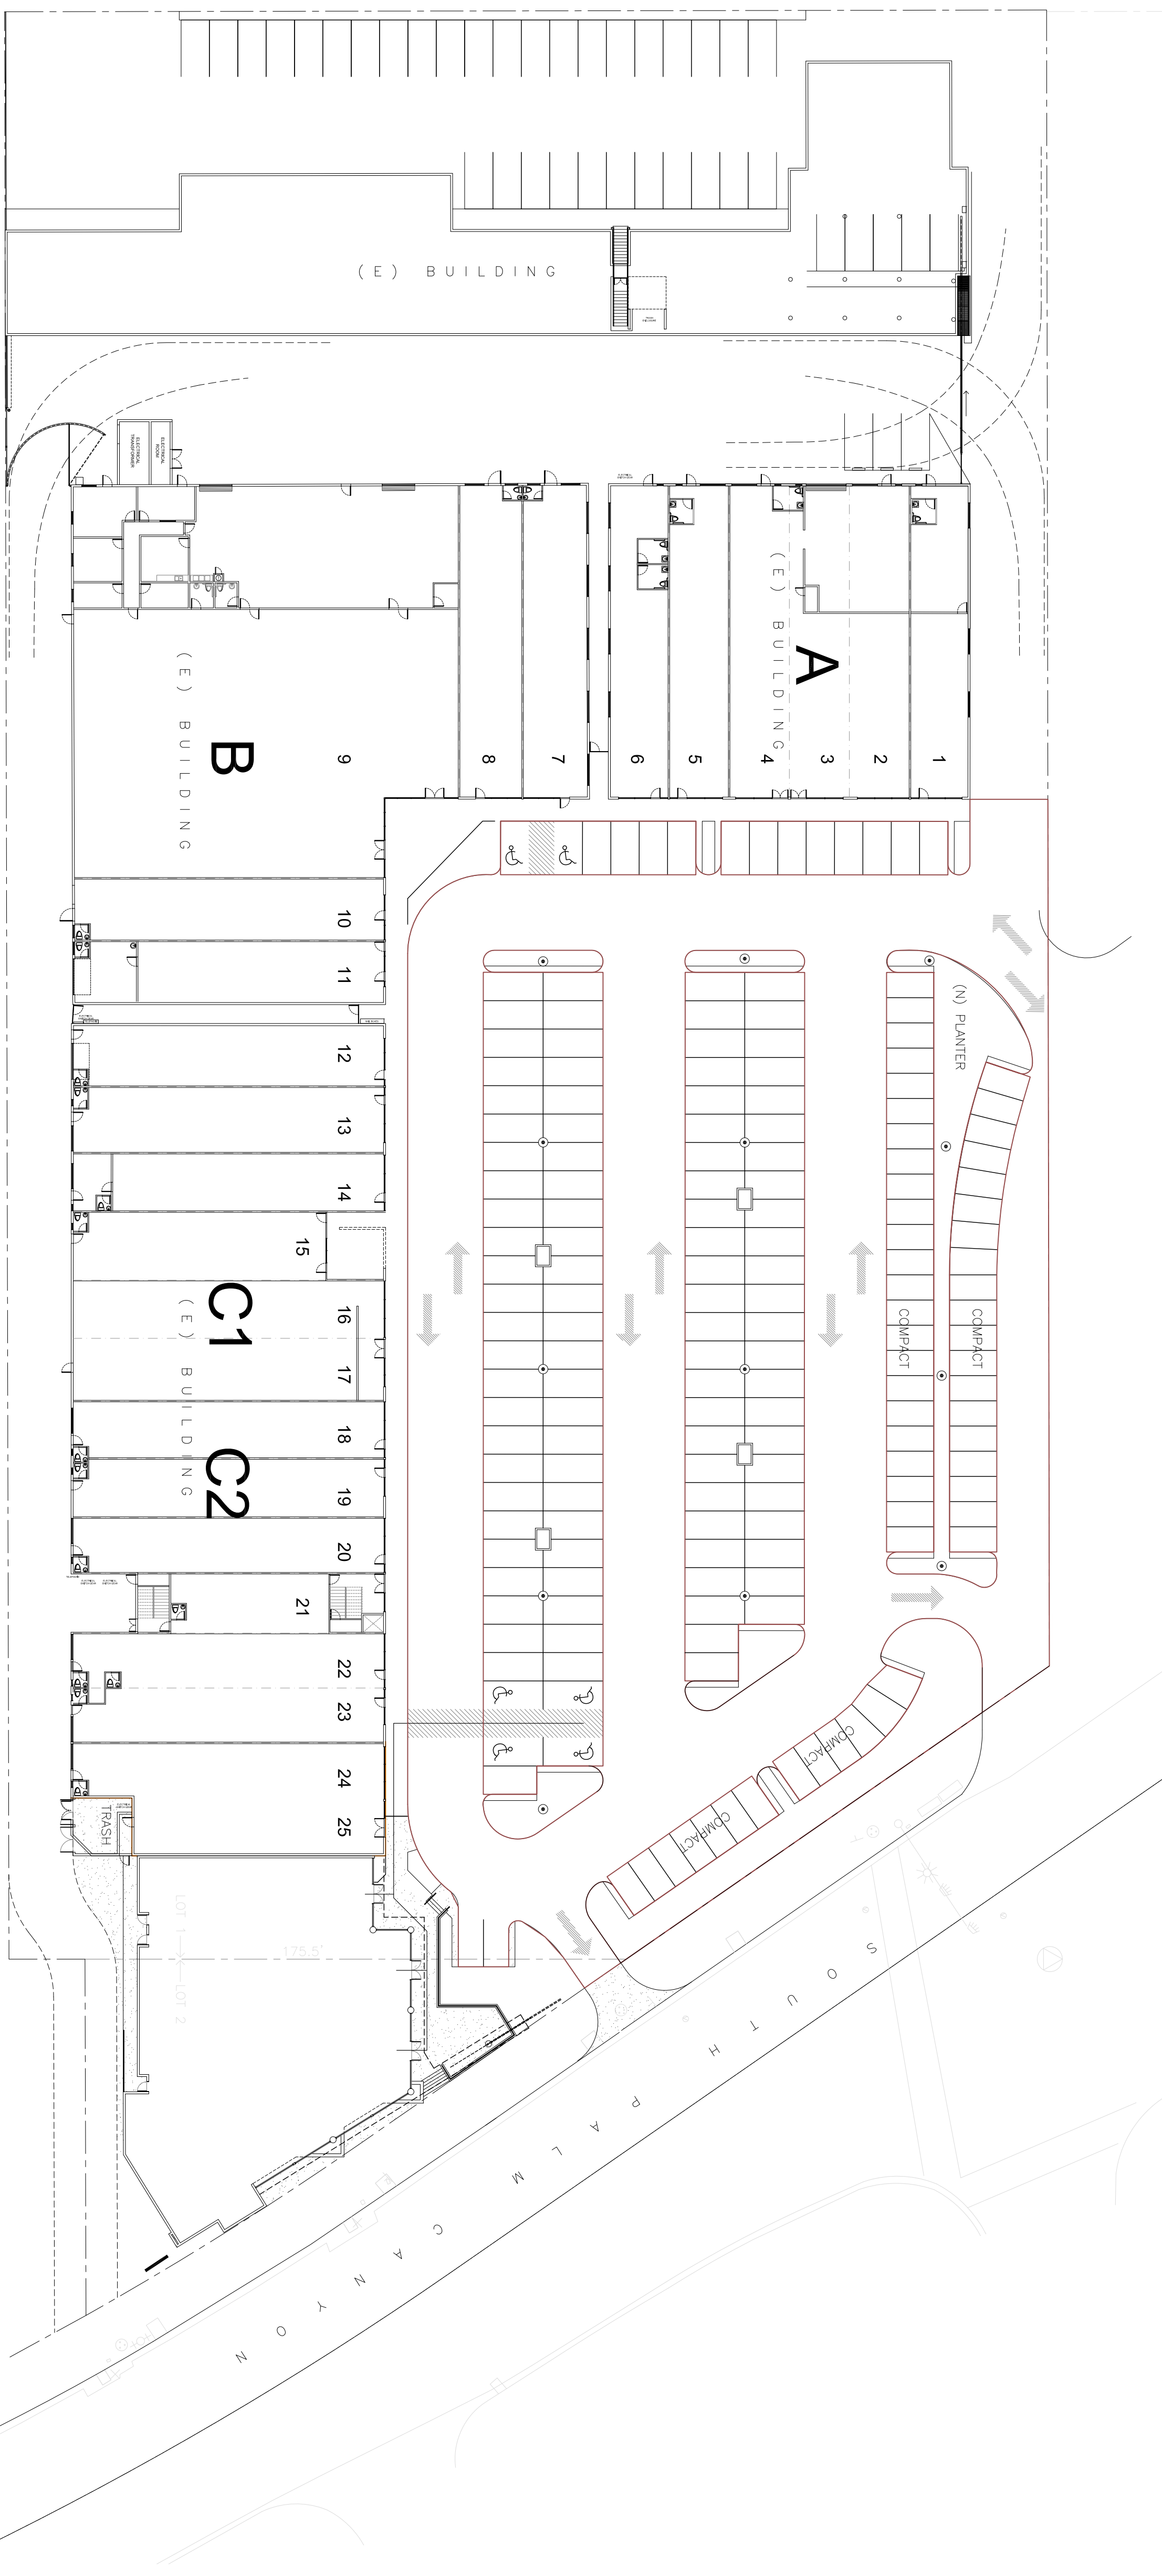

1 SITE PLAN

SCALE: 1/32"=1'-0"

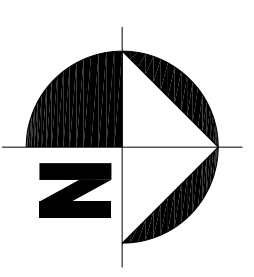

**OWNER**  
Desert Sun  
Center LLC  
410 South Beverly Drive  
Beverly Hills, CA, 90212

**PROJECT NAME & ADDRESS**  
Sun Center  
611 South Palm Canyon Dr.  
Palm Springs, CA 92264

**PROJECT TITLE**  
New Security  
Gates

DATE	REVISION
07/07/08	PHI RELOCATION

**SHEET TITLE**  
SITE PLAN

**DATE:** 11/7/2008  
**DRAWN:** S.F.  
**CHECKED:** H.M.  
**PROJECT #**  
0816-00

**SHEET** A1.1 **OF** —

THE USE OF THESE PLANS AND SPECIFICATIONS SHALL BE LIMITED TO THE PROJECT AND SITE SPECIFICALLY IDENTIFIED HEREIN. ANY REPRODUCTION OR PUBLICATION, IN WHOLE OR IN PART, OF THESE PLANS AND SPECIFICATIONS WITHOUT THE WRITTEN PERMISSION OF THE ARCHITECT SHALL BE PROHIBITED. ANY REPRODUCTION OR PUBLICATION OF THESE PLANS AND SPECIFICATIONS SHALL BE AT THE USER'S SOLE RISK AND WITHOUT LIABILITY TO THE ARCHITECT.