
 

 





120

LEGEND

** FURNITURE AND APPLIANCES ARE SHOWN FOR ILLUSTRATIVE PURPOSES ONLY. **

-  EXISTING PARTITION
-  EXISTING 1HR FIRE RATED PARTITION
-  EXISTING 2HR PARTITION
-  EXISTING CABINETRY AND/OR COUNTERTOP
-  EXISTING DOOR ASSEMBLY
-  ROOM TAG

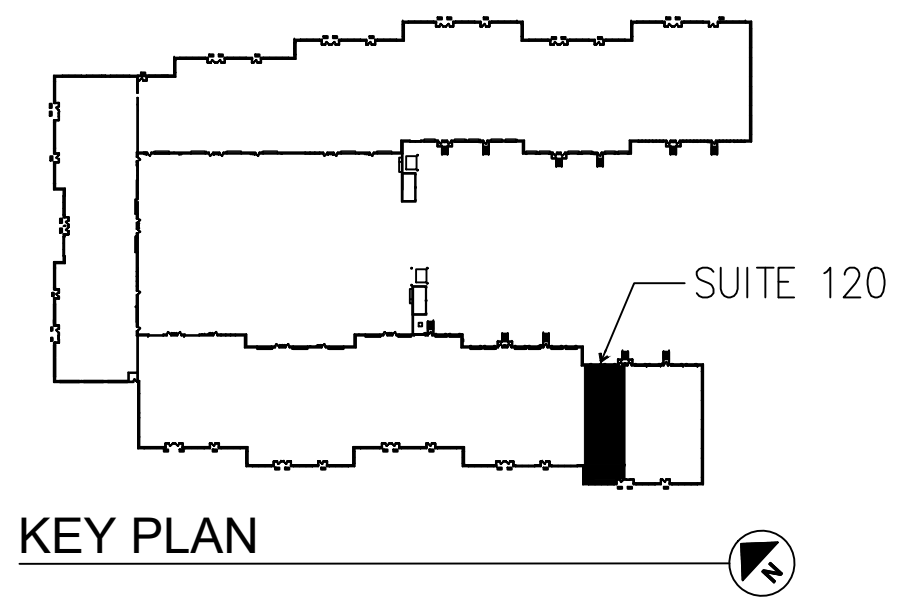

DRAWN BY: ZAMS	7
SCALE: 3/16" = 1'-0"	8
1 01/04/23	9
2	10
3	11
4	12
5	
6	

FLOOR PLAN	
OFFICE:	2,325 SF
WAREHOUSE:	1,175 SF
TOTAL:	3,500 SF

CURRENT FLOOR PLAN
 SUITE 120
 150 CAPITAL DRIVE, GOLDEN, COLORADO 80401