


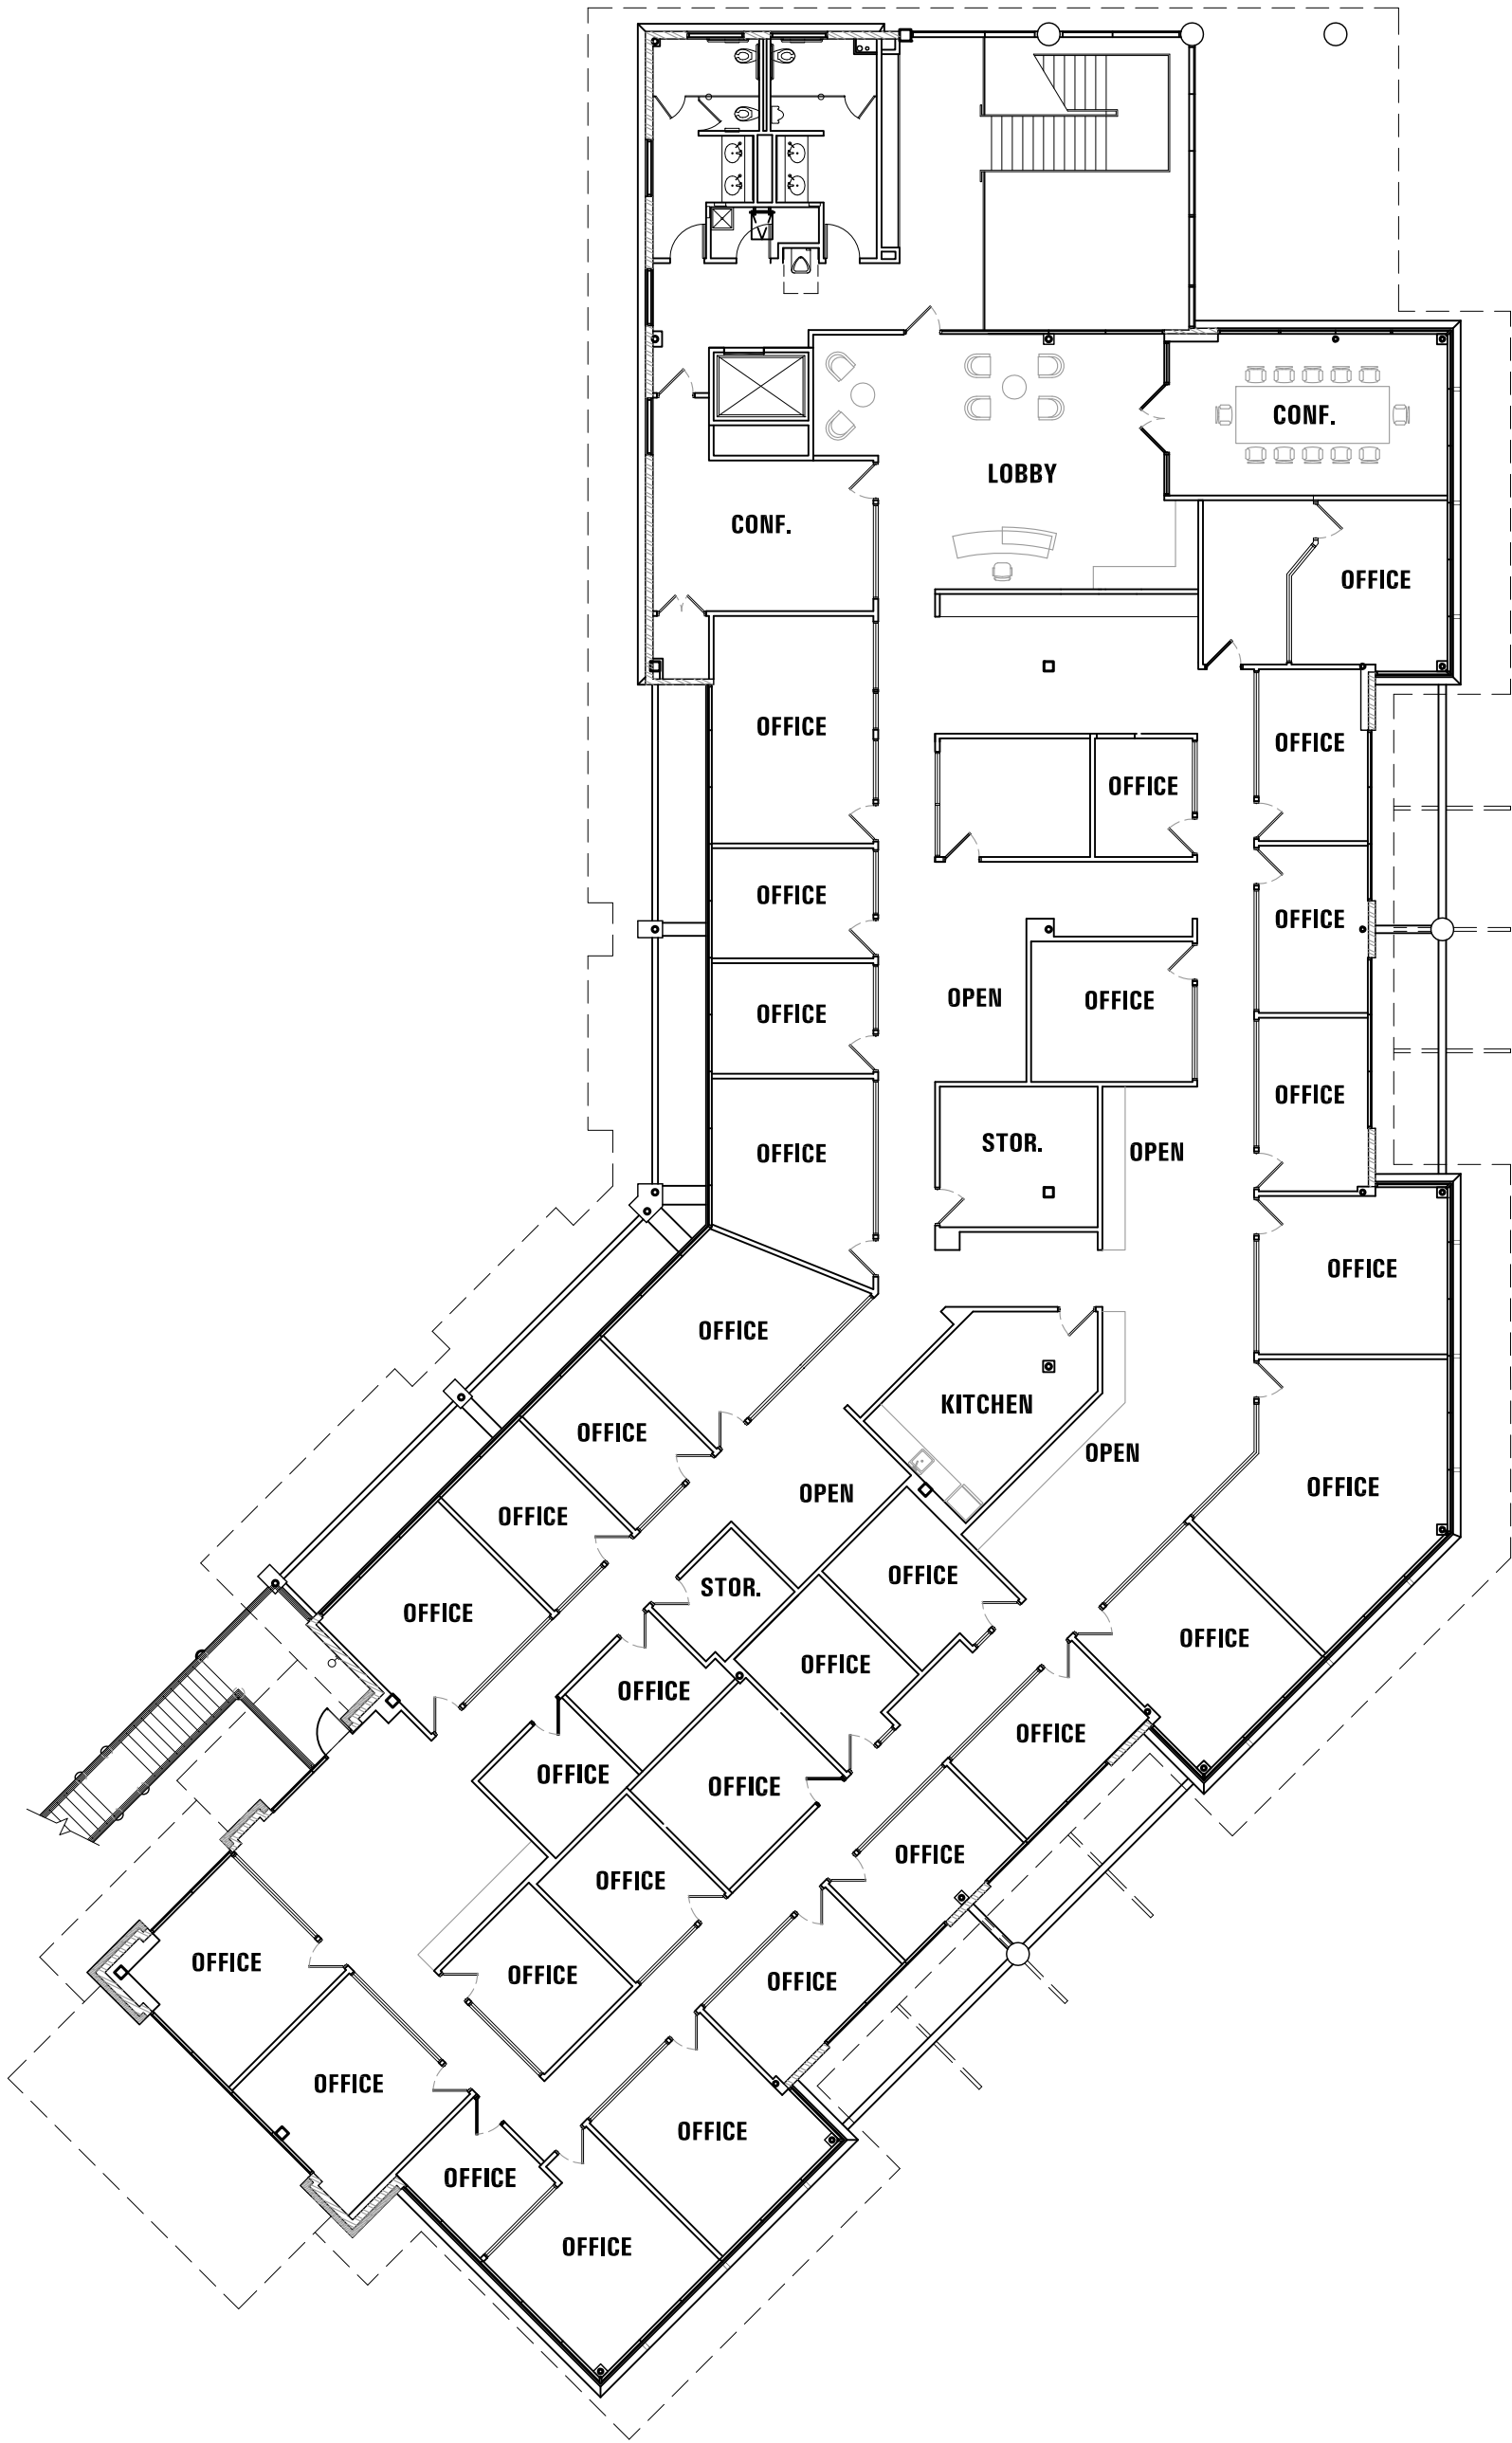


# MARKET STREET BUILDING P

2ND FLOOR PLAN - OPT 4

2023.05.18

Scale: 1/16" = 1'-0"

 

NORTH



DESIGN  
DRAWING  
NOT FOR  
PERMIT OR  
CONSTRUCTION