
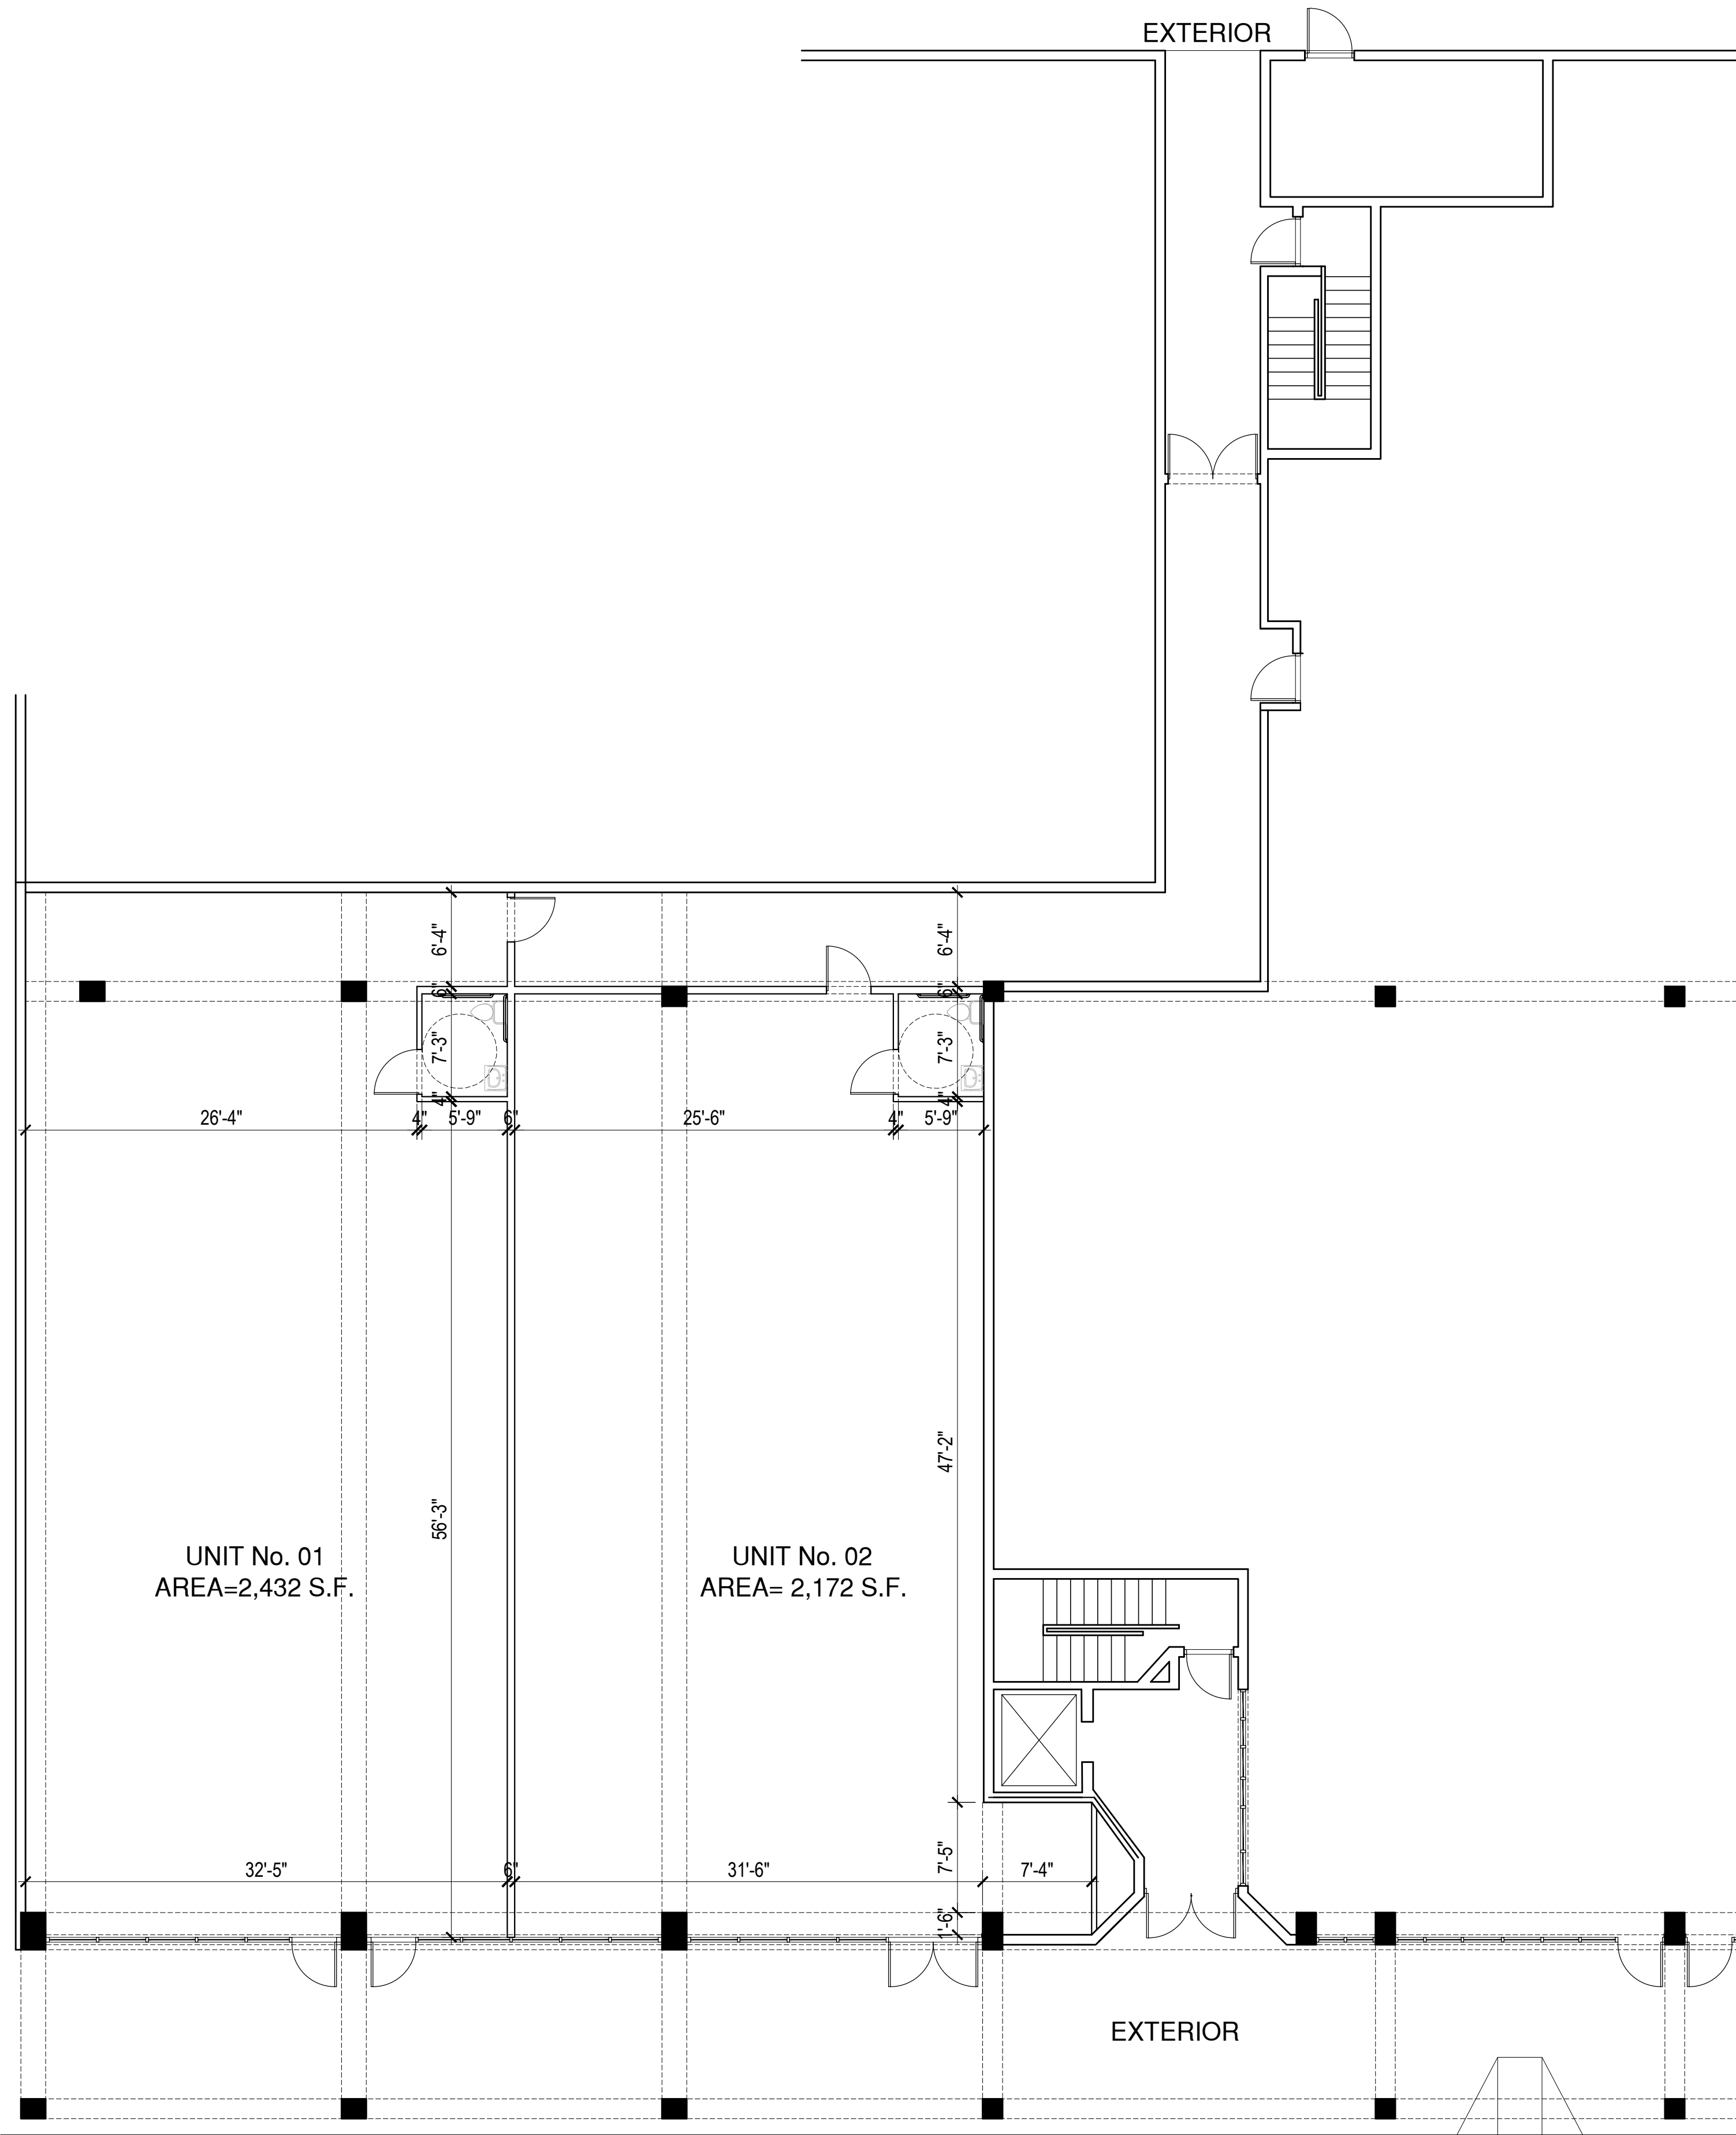


VILLAGE OF PINECREST PLAZA

11975 S DIXIE HWY.
PINECREST, FL 33156

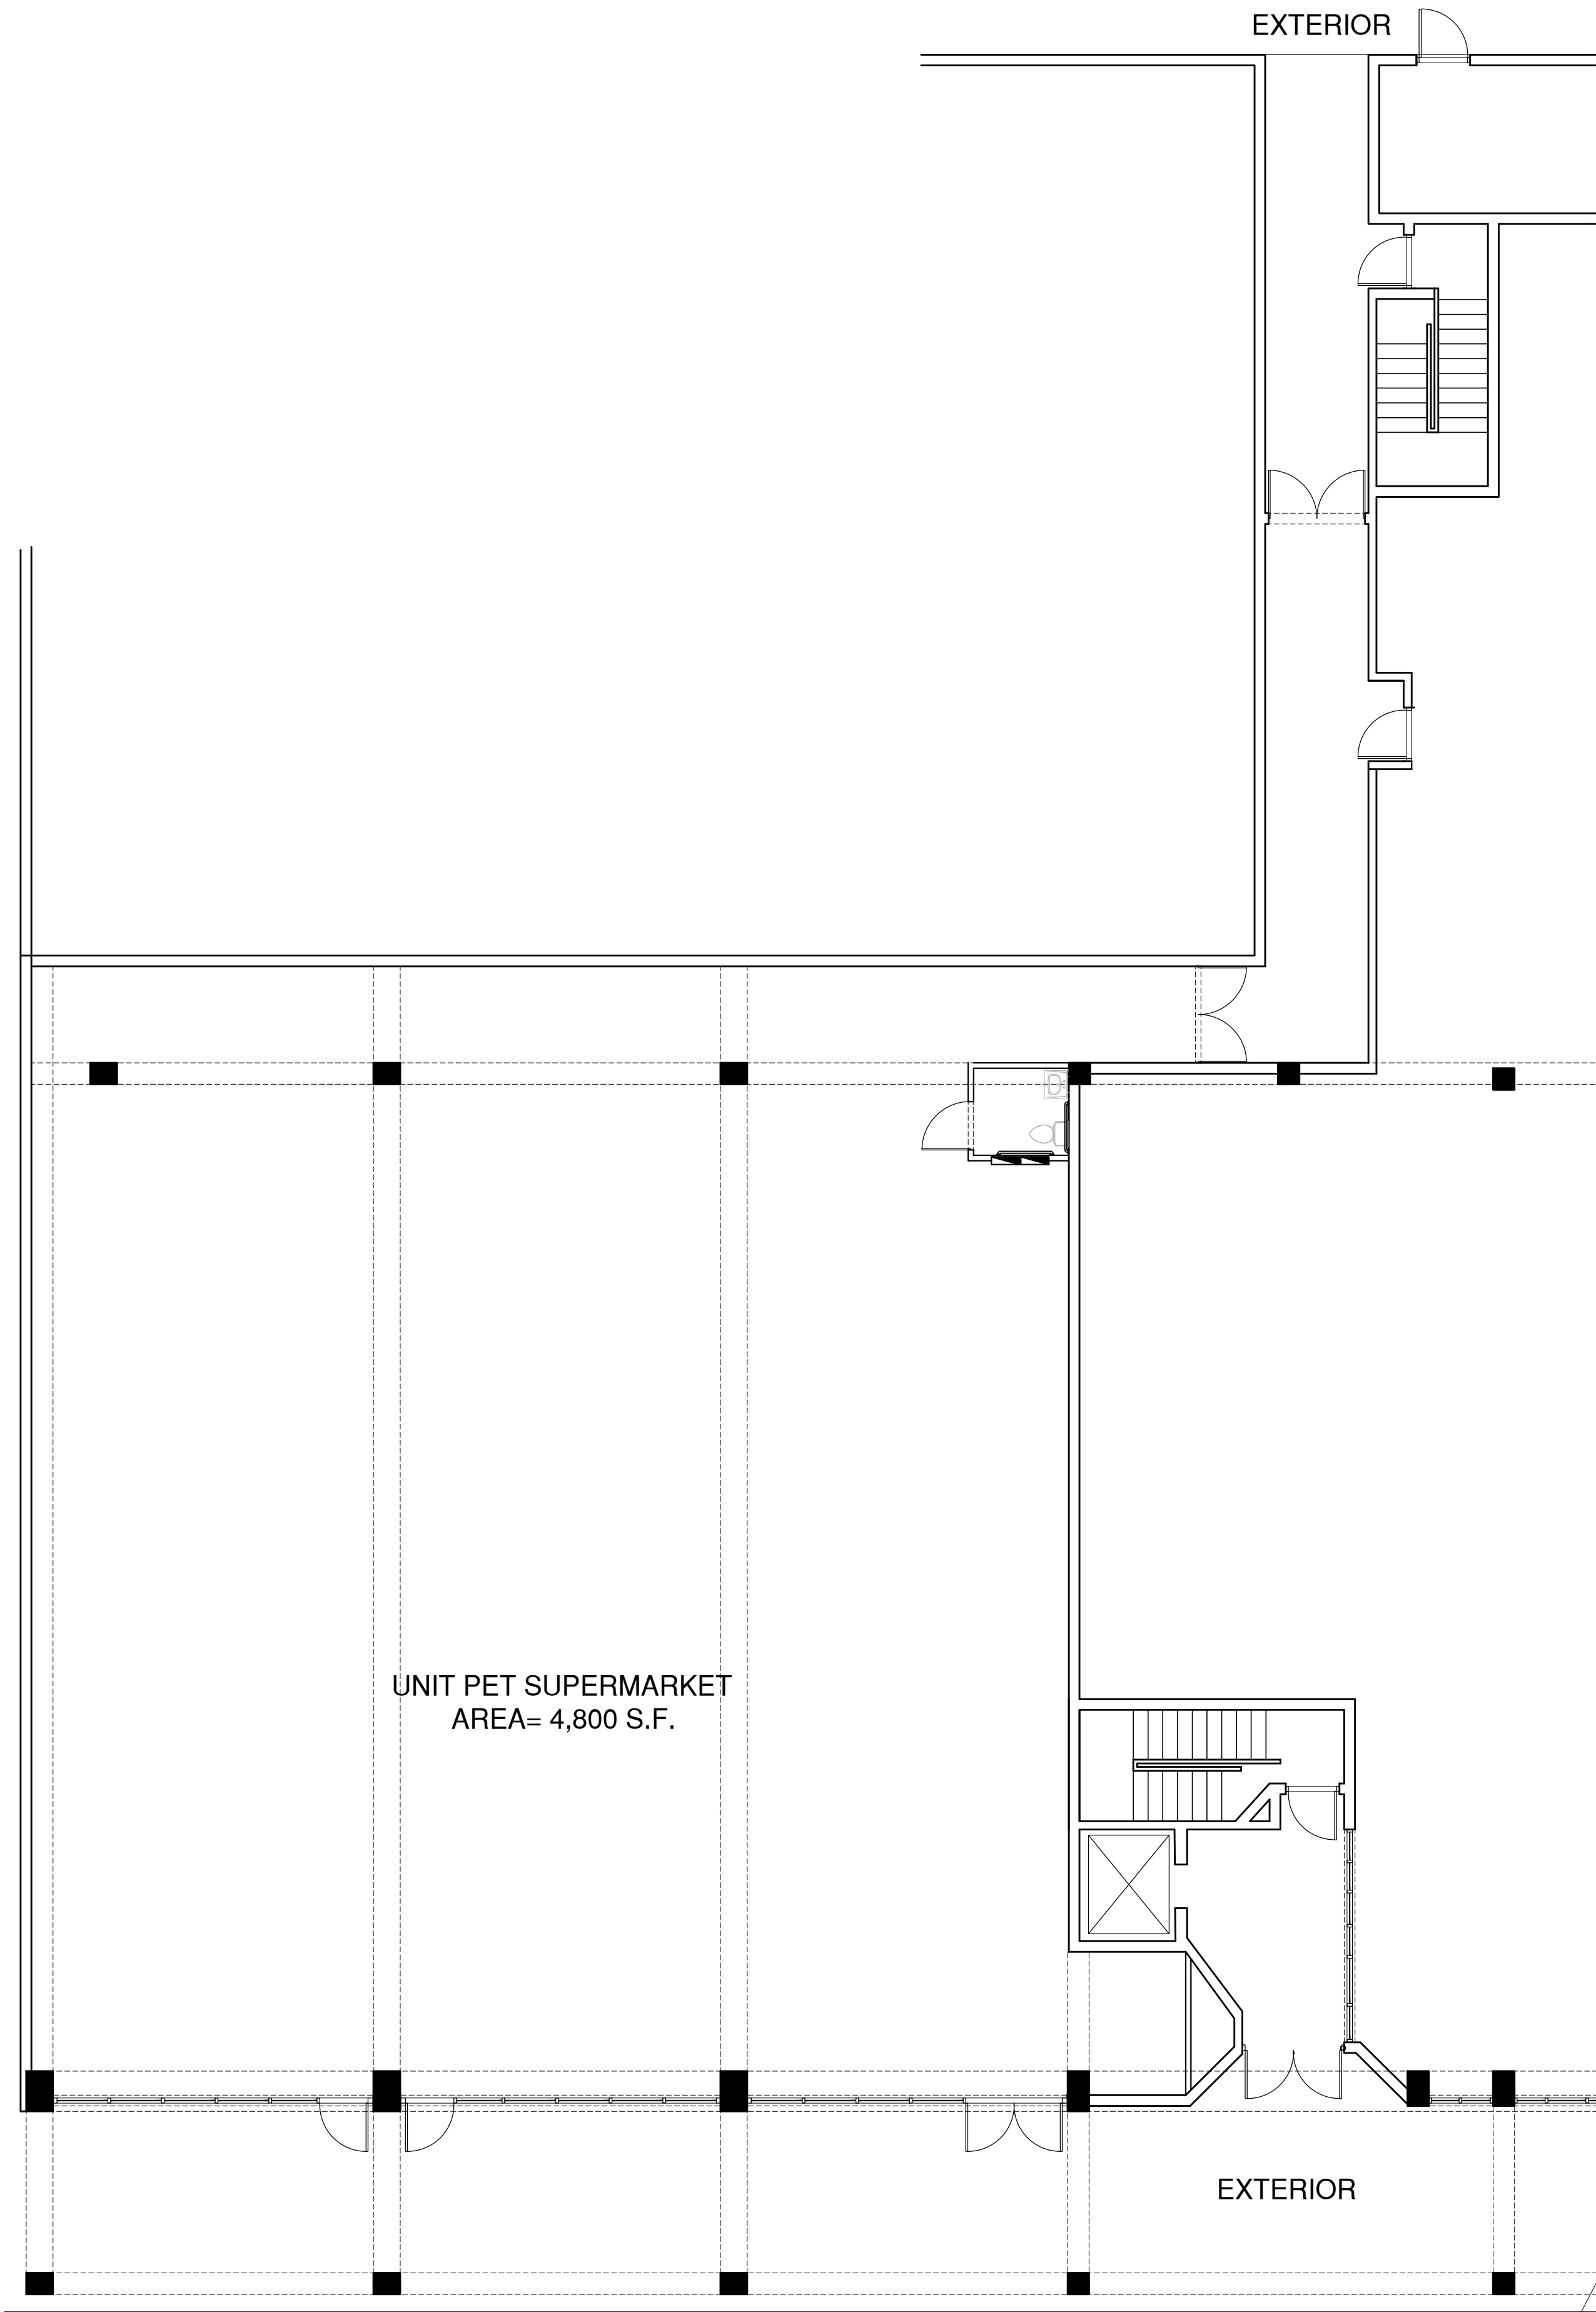

1 EXISTING FLOOR PLAN
SCALE: 1/4" = 1'-0"

2 PROPOSED FLOOR PLAN
SCALE: 1/4" = 1'-0"