

SCOPE OF WORK

THIS PORTION OF TEXAS BOOM BOX PROPERTY BUILDING TO RECONSTRUCT METAL ROOF PART OF ZBA TENANT IMPROVEMENT, TEXAS BOOM BOX TO RELOCATE TO ORIGINAL SPACE

ZBA APPROVED

Building BDEM22-00108:
Building BCAL22-00463:
Commercial Alteration
Record Status: Pass

ROSA AVE


150 N. PIEDRAS

FRUTAS AVE

METAL BUILDING STORAGE / WHSE
9,479 S.F.

MERCANTILE
4,704/300 gross SQ FT
15.68(16) PEOPLE

BUSINESS
3,475/100 gross SQ FT
34.75(35) PEOPLE

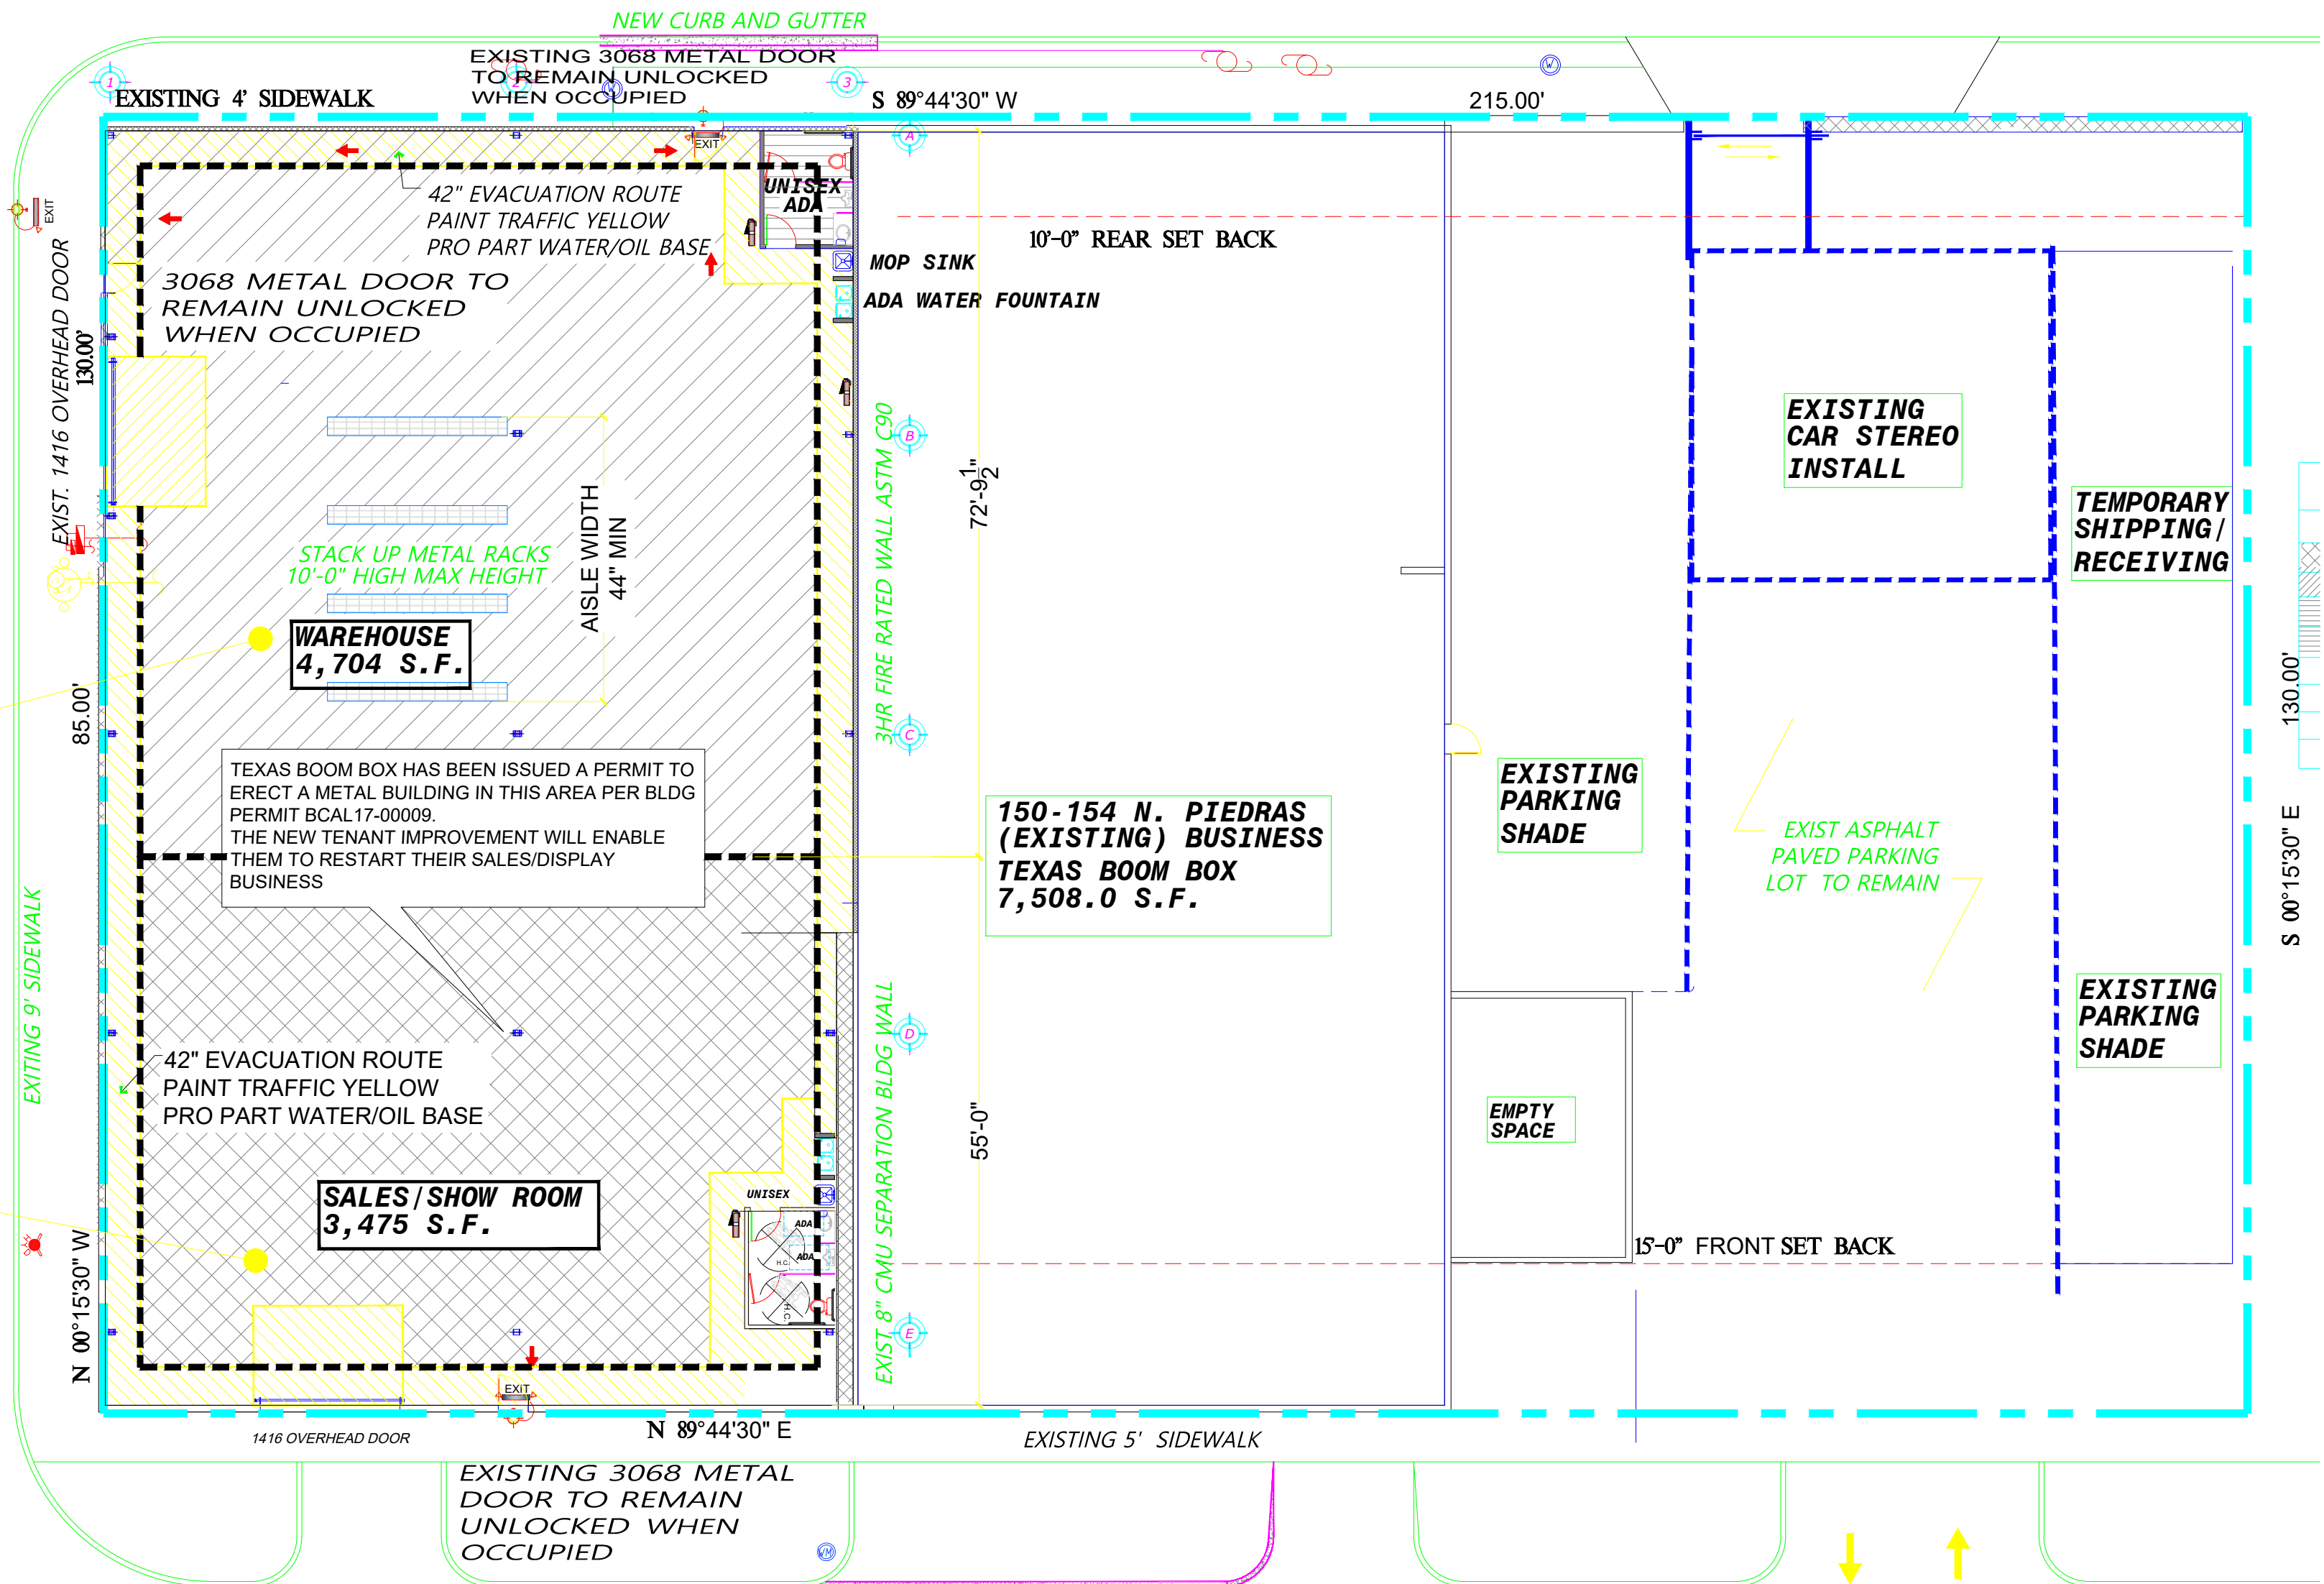

1 SITE PLAN - PROJECT LOCATION

SCALE: 1/16" = 1'-0"

