



LEGEND

EXISTING WALLS	NEW WALLS	LOW WALL	DEMO WALLS
NEW RELOCATED DOOR	N/A		

ISSUE DATES


1	01-24-2022	ISSUE FOR REVIEW

11211 KATY FWY  
11211 KATY FREEWAY, HOUSTON, TX 77079  
SUITE 550


PROJECT:	11211 KATY FWY
PLLOT SCALE:	1/8" = 1'-0"
CHECKED BY:	WM
FILE NAME:	11211 KATY FWY
DRAWN BY:	WM

SHEET TITLE  
EXISTING PLAN

SHEET NUMBER  
EX-1

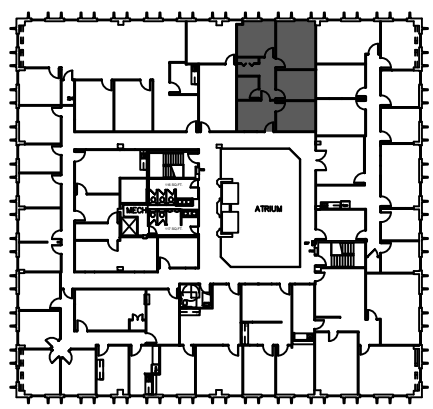

NORTH  
5th FLOOR  
KEY PLAN

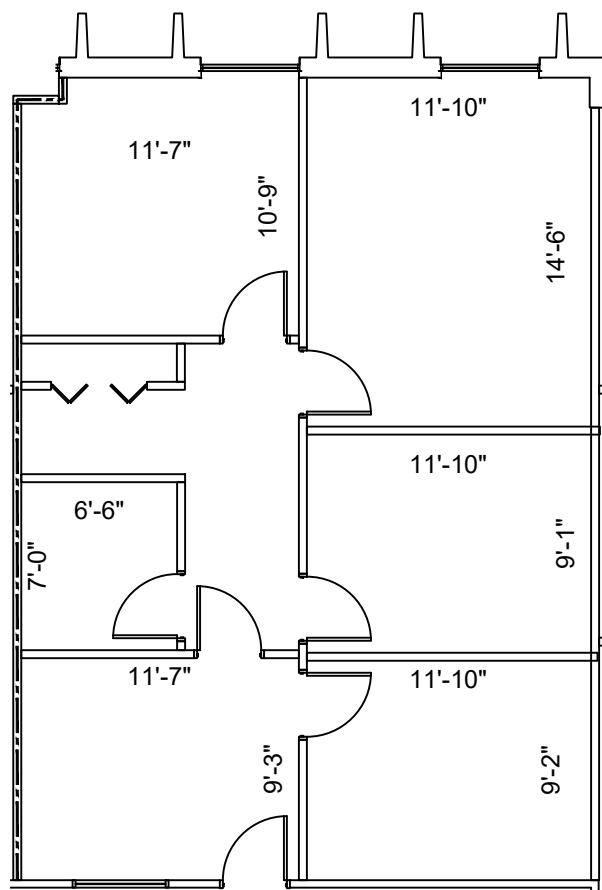

SUITE 550  
932 NRA

1 FLOOR PLAN  
SCALE: 1/8"=1'-0"

FLOOR PLANS MAY NOT BE TO SCALE AND MAY NOT REFLECT EXISTING CONDITIONS AND SHALL NOT BE RELIED UPON AS SUCH THESE DRAWINGS ARE DESIGN INTENT AND ARE AN EXHIBIT TO THE LEASE