


DATE: \_\_\_\_\_  
 DRAWN BY: \_\_\_\_\_  
 Copyright ©


VACANT LEASE SPACE  
 1723 E. DOUGLAS  
 WICHITA, KS

EDWARD A. MURABITO  
 ARCHITECT  
 PLANNER  
 WICHITA, KANSAS

PHONE: 316 688-9516

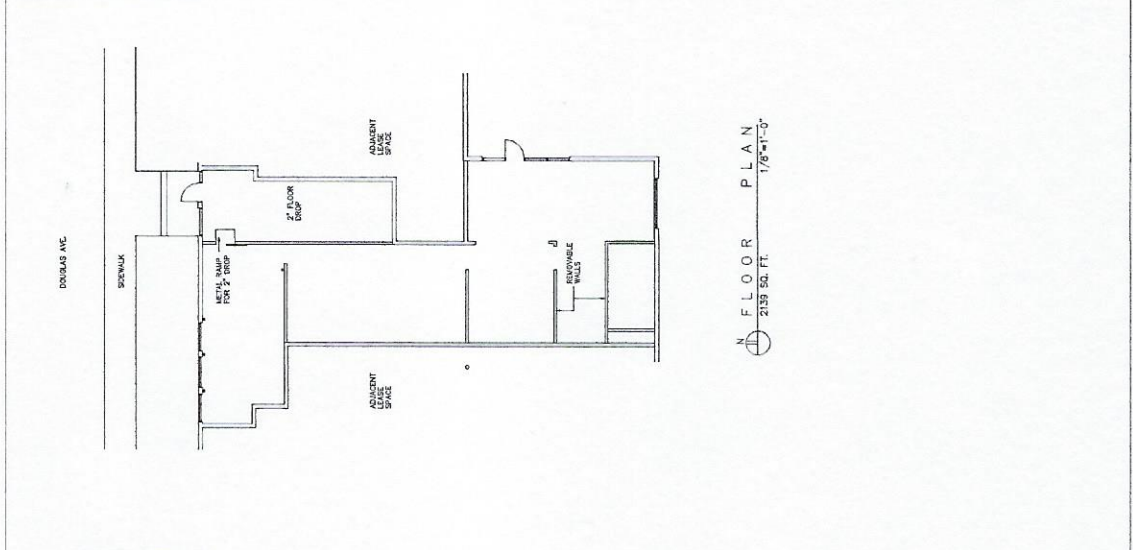

N FLOOR PLAN  
 2357 SQ. FT.  
 1/8"=1'-0"

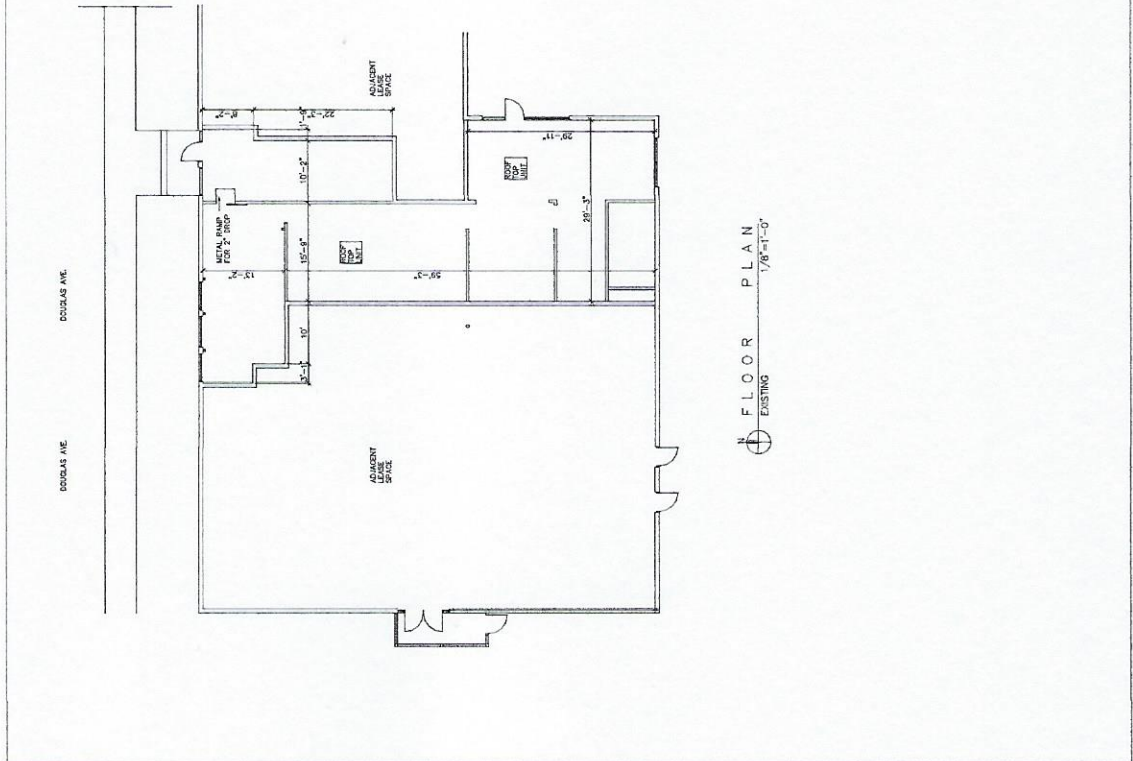

N FLOOR PLAN  
 EXISTING  
 1/8"=1'-0"