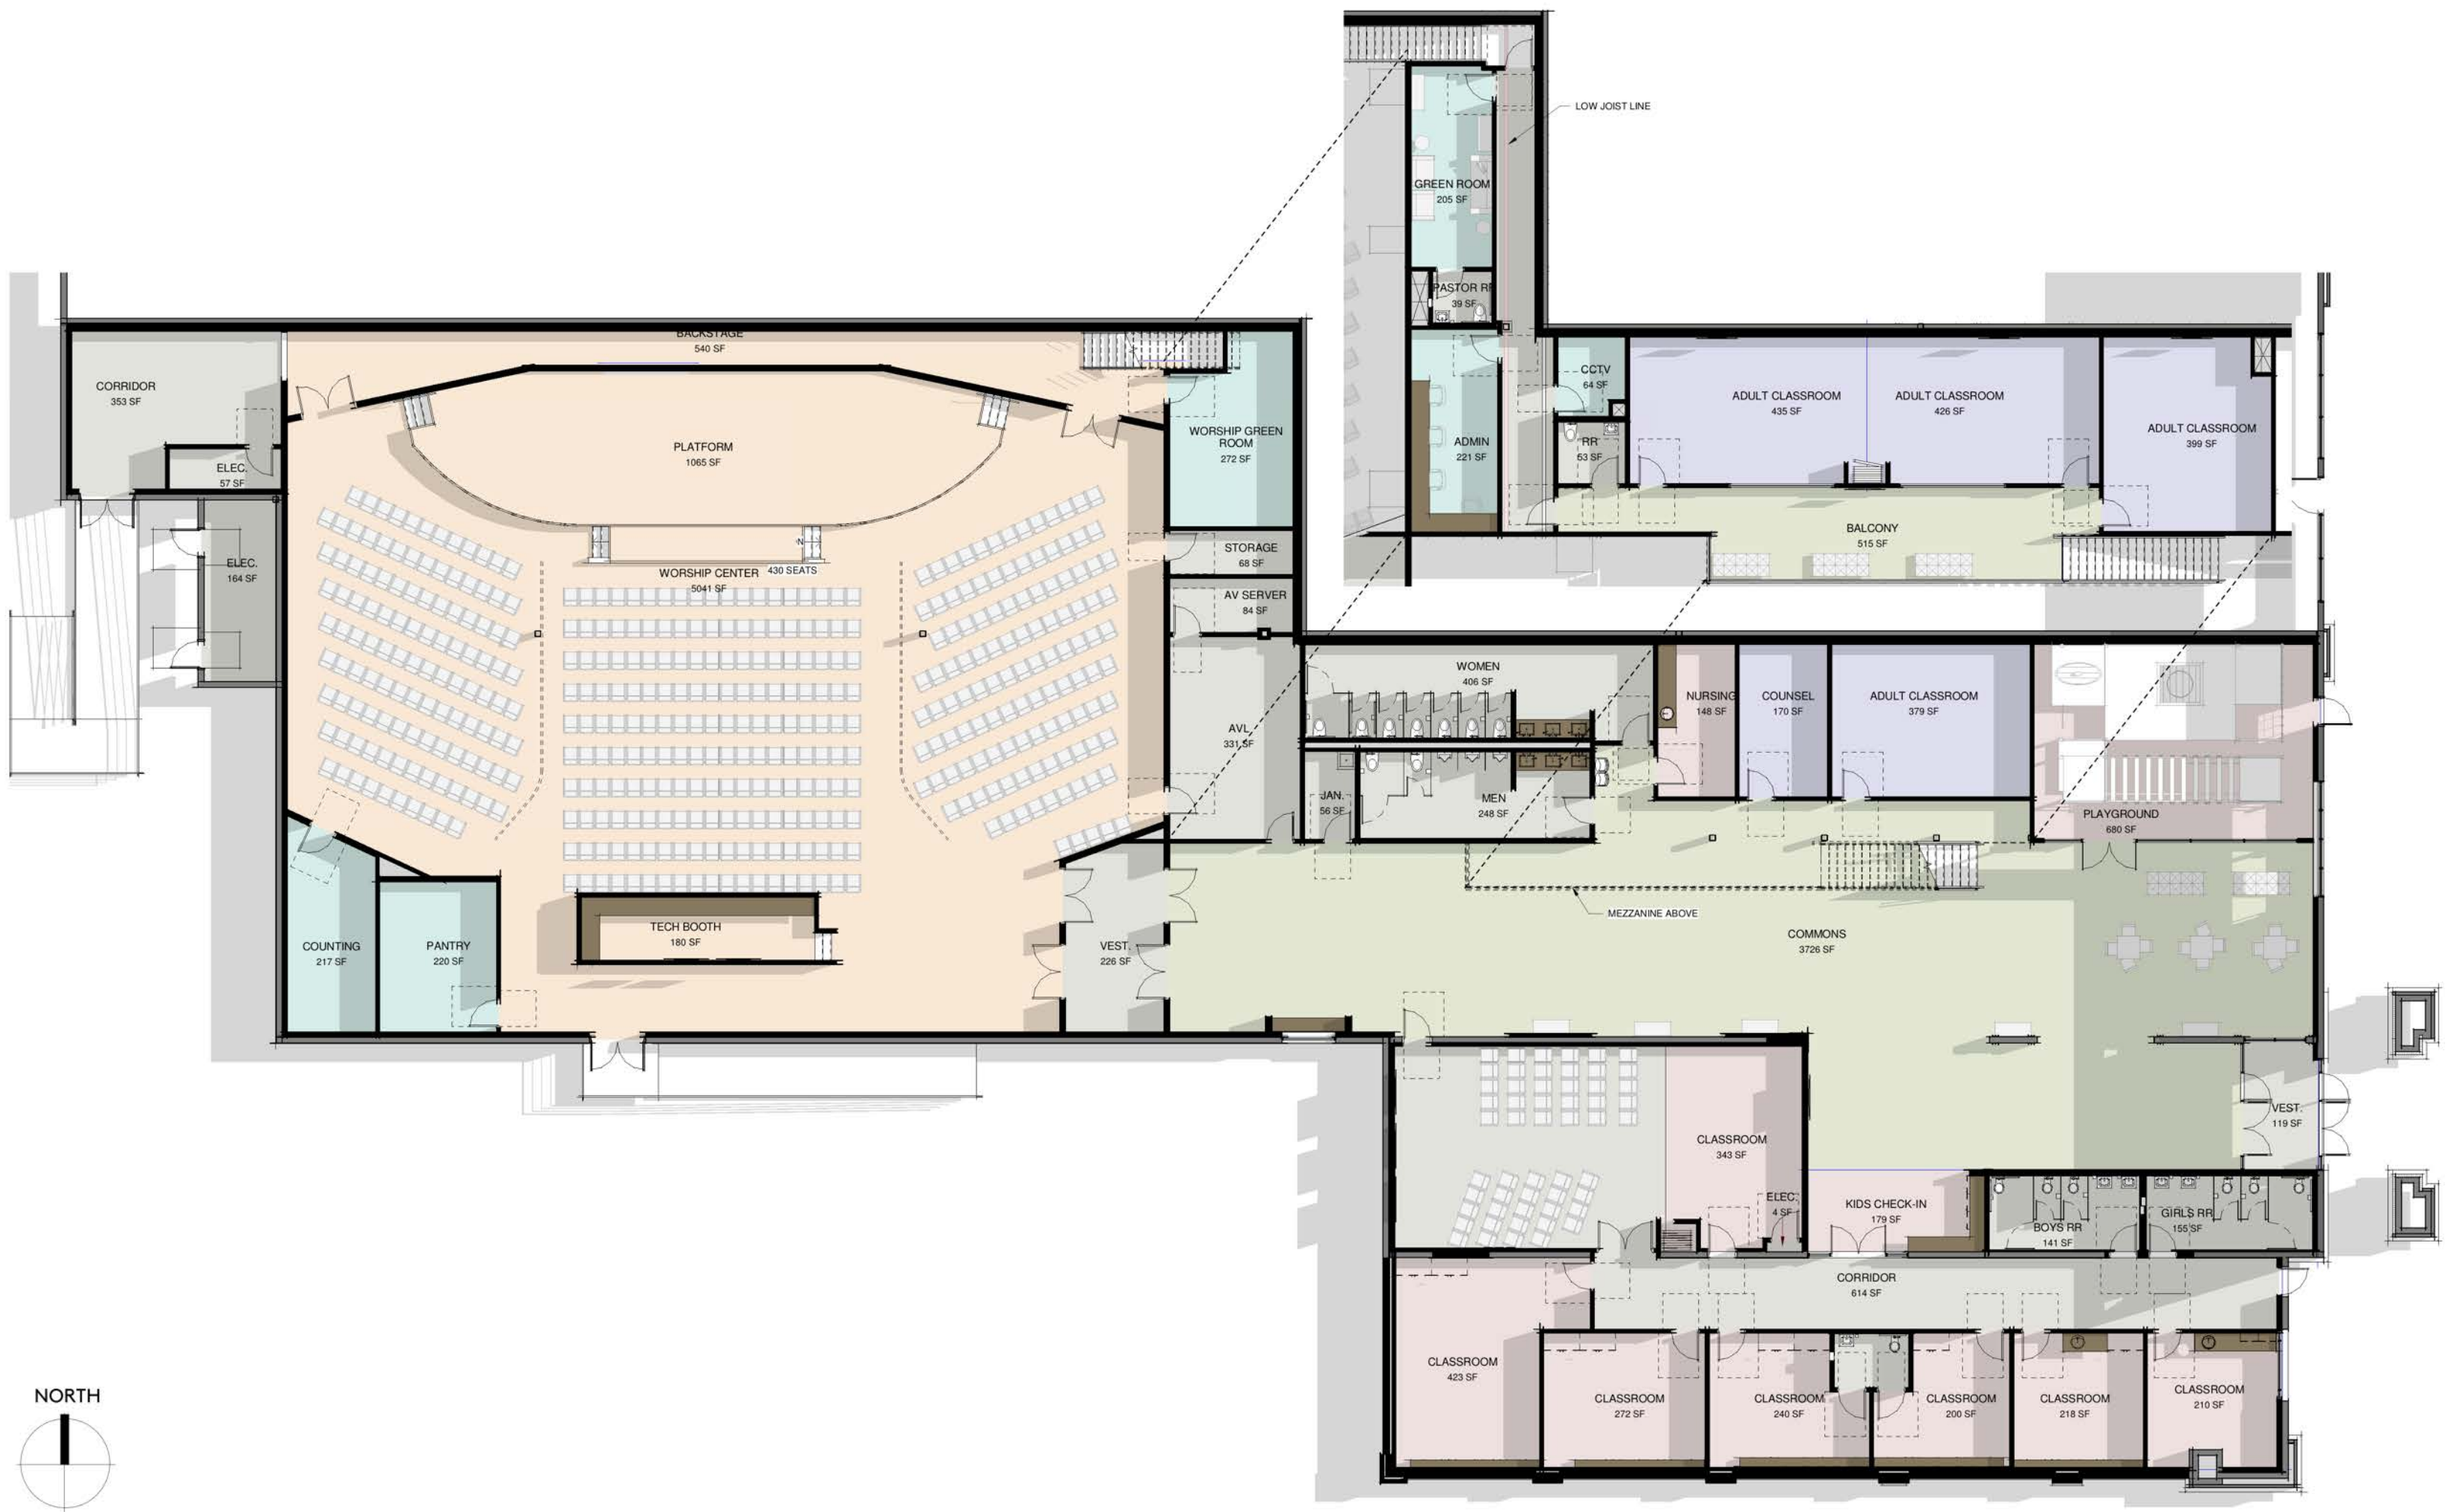


**GRACE REVOLUTION CHURCH**

SCHEMATIC FLOOR PLAN  
DECEMBER 10, 2018

SCHEMATIC FLOOR PLAN | 1  
SCALE: 1/8" = 1'-0" | P2.1

OXLEY WILLIAMS THARP