




1 FLOOR PLAN  
1/8" = 1' - 0"

- SHEET NOTES:
- 1 NEW COUNTER WITH SINK AND CABINETS ABOVE AND BELOW
  - 2 NEW P-LAM WORKSURFACE WITH METAL SUPPORTS
  - 3 REFRIGERATOR PROVIDED BY TENANT.
  - 4 NEW ADA COMPLIANT REST ROOM
  - 5 NEW ADJUSTABLE PLAM SHELVES ON METAL STANDARDS.
  - 6 NEW COUNTER WITH CABS ABOVE AND BELOW
  - 7 NEW PASS THROUGH WINDOW
  - 8 RELOCATED WOOD & GLASS DOORS WITH SIDELITES.

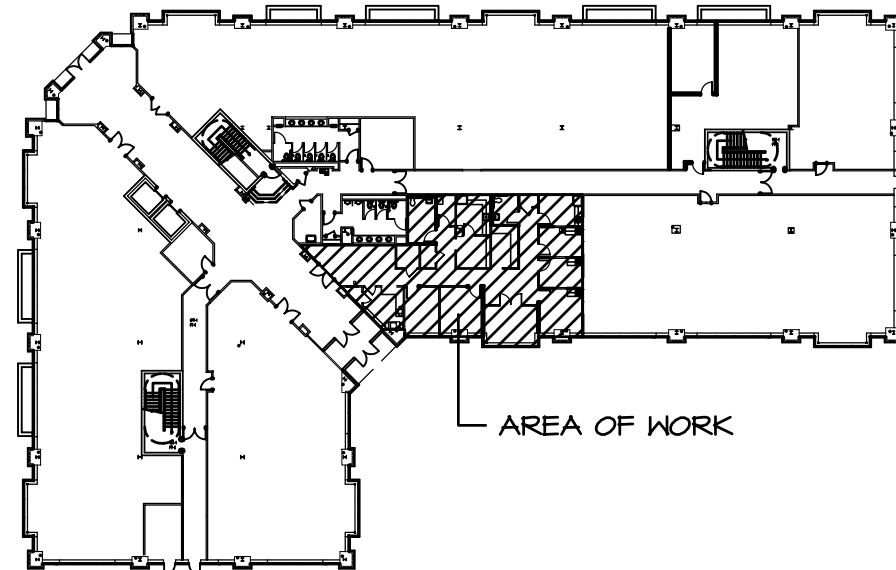

2 KEY PLAN 1ST FLOOR  
NOT TO SCALE

# Suite 190

NO	DATE	REVISIONS	
		NO	REVISIONS
A	8.8.07		TENANT REVISIONS
			
TOWAMENCIN CORP CENTER 1690 SUNNYSIDE PIKE LANSDALE, PA 17446			
PROJECT		ABINGTON REPRO TOWAMENCIN CORP CENTER 1690 SUNNYSIDE PIKE LANSDALE, PA 17446	
TITLE	PRELIMINARY PLAN	CHECKED BY	SCALE AS NOTED
 cubellis interior designers architects 230 Sugarbush Road Wayne, PA 19387 610.225.3600 610.225.7250 www.cubellis.com MA · ME · NJ · PA · VA · MI · IL · FL	DRAWN BY	KDD	DATE
<h2>P-4</h2> 071038WNNIN			