


**NORTH ELEVATION**

1/4"=1'-0"

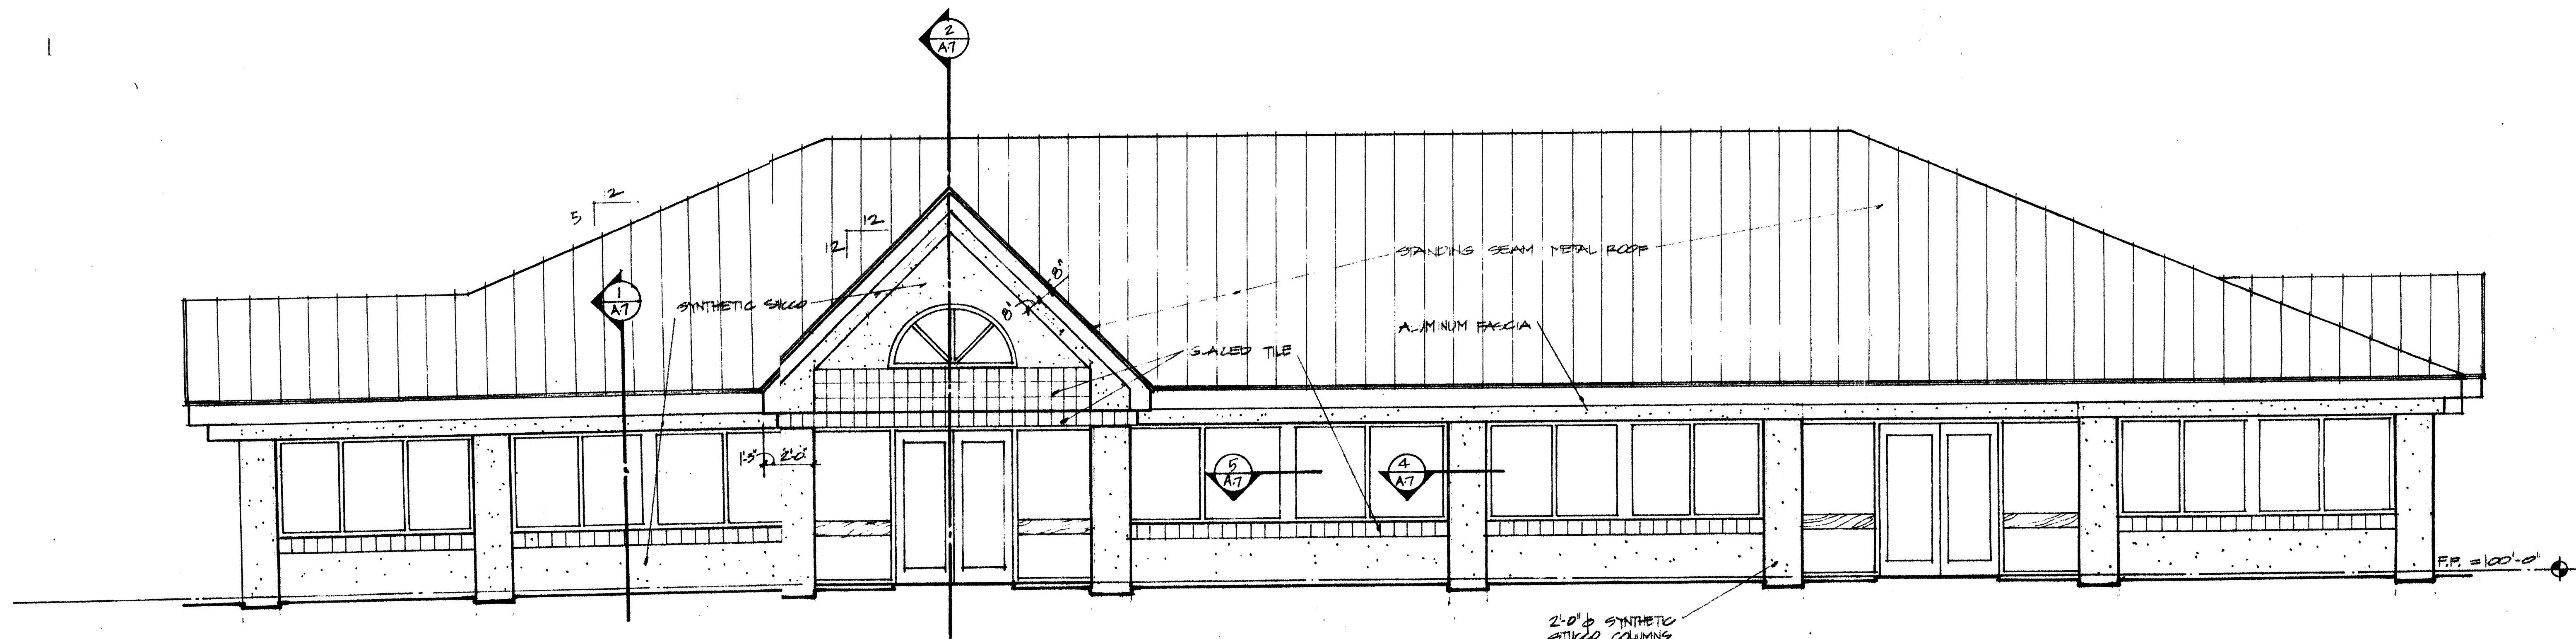

**WEST ELEVATION**

1/4"=1'-0"

*M. P. K. Walker*

**HOMETOWN FEDERAL SAVINGS BANK**



1930 KOSSUTH STREET  
LAFAYETTE, INDIANA 47905  
317-447-1400

DATE: 11/20/00  
DRAWN: PK  
CHECKED:



REVISIONS


- |  |  |  |
|--|--|--|
| <input type="checkbox"/> LOCATION PLAN     | <input type="checkbox"/> FOURTH FLOOR PLAN   | <input type="checkbox"/> STRUCTURAL        |
| <input type="checkbox"/> SITE PLAN         | <input type="checkbox"/> ROOF PLAN           | <input type="checkbox"/> ELECTRICAL        |
| <input type="checkbox"/> FOUNDATION PLAN   | <input type="checkbox"/> SECTION             | <input type="checkbox"/> MECHANICAL        |
| <input type="checkbox"/> BASEMENT PLAN     | <input type="checkbox"/> ELEVATIONS          | <input type="checkbox"/> PLUMBING          |
| <input type="checkbox"/> FIRST FLOOR PLAN  | <input type="checkbox"/> DETAILS             | <input type="checkbox"/> LANDSCAPE PLAN    |
| <input type="checkbox"/> SECOND FLOOR PLAN | <input type="checkbox"/> INTERIOR ELEVATIONS | <input type="checkbox"/> LEGAL DESCRIPTION |
| <input type="checkbox"/> THIRD FLOOR PLAN  | <input type="checkbox"/> SCHEDULES           |  |

**A-5**  
SHT. NUMBER  
88103  
JOB NUMBER