

LEGEND			
EXISTING WALLS	NEW WALLS	LOW WALLS	DEMOS
NEW RELOCATED DOOR	N/A		



ISSUE DATES	
03-18-2024	ISSUE FOR REVIEW

THE PRESERVE
 2060 NORTH LOOP WEST, HOUSTON, TX 77018
 SUITE 210

PROJECT:	025-THE PRESERVE
PLOTTING SCALE:	1/8" = 1'-0"
CHECKED BY:	WM
FILE NAME:	025-THE PRESERVE
DRAWN BY:	WM

SHEET TITLE
EXISTING PLAN

SHEET NUMBER
EX-1

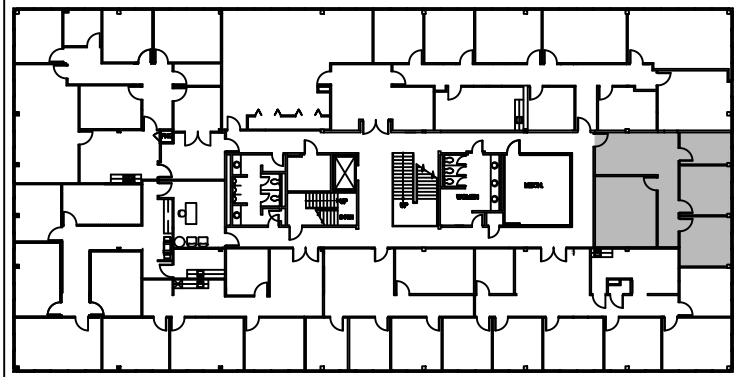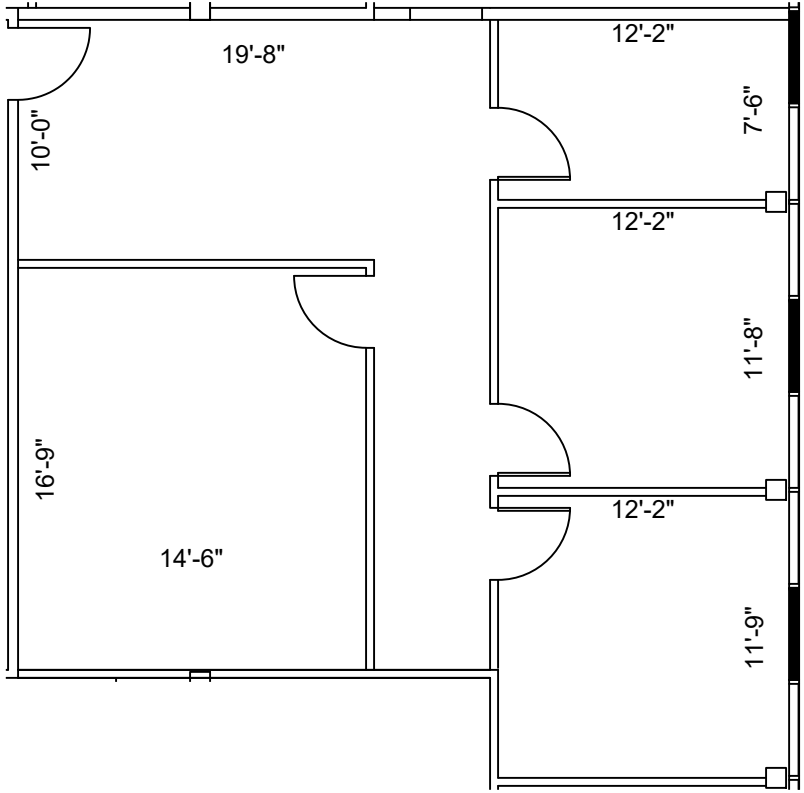

NORTH
 2nd FLOOR
 KEY PLAN

SUITE 210
1,139 NRA
1 FLOOR PLAN
 SCALE: 1/8"=1'-0"

FLOOR PLANS MAY NOT BE TO SCALE AND MAY NOT REFLECT EXISTING CONDITIONS AND SHALL NOT BE RELIED UPON AS SUCH THESE DRAWINGS ARE DESIGN INTENT AND ARE AN EXHIBIT TO THE LEASE