

LEGEND:

— DELINEATES EXIST. ITEM TO REMAIN


(A) WALL TYPE INDICATION, SEE WALL TYPES

DOOR, SEE DOOR SCHEDULE

DOOR AND SIDELIGHT, SEE DOOR SCHEDULE

CONSTRUCTION NOTES:

- C1. 1" x 8 GAUGE x 8'-0" HIGH BLACK VINYL COATED CHAIN LINK FENCE WITH 3" SCHEDULE 40 BLACK VINYL COATED TERMINAL POST, 2 1/2" SCHEDULE 40 BLACK VINYL COATED LINE POST AND 1 5/8" SCHEDULE 40 BLACK VINYL COATED TOP AND BOTTOM RAILS. 6"x6" GALVANIZED PLATED WELDED TO BOTTOM OF POST SECURED TO SLAB VIA FOUR (4) EPOXY ANCHOR BOLTS.
- C2. STEEL COLUMNS, PNT. AND CONCRETE PIERS, SEE STRUCTURAL.
- C3. CONCRETE HANDICAP RAMP AND SIDEWALK, SEE CIVIL.
- C4. 1 1/2" DIA. STEEL HANDRAILS AT EXIST. CONCRETE STAIRS, PNT. SEE DETAIL A9.1.2.
- C5. 1 1/2" DIA. STEEL HANDRAIL AT HANDICAP RAMP, PNT. SEE DETAIL A9.1.3.
- C6. 1 1/2" DIA. STEEL GUARDRAIL AT EXIST. CONCRETE RETAINING WALL, PNT. SEE DETAIL A9.1.1.
- C7. MOVEABLE WALL PARTITION WITH PASS-THRU DOOR AND CEILING MOUNTED ALUMINUM TRACK, SEE SPECIFICATIONS.
- C8. RAMP FLOOR BETWEEN EXISTING SLAB ELEVATIONS, MAX SLOPE 1:20.
- C9. EXIST. EXTERIOR WALL METAL STUD INFILL, SEE DETAIL A9.2.21.
- C10. EXIST. EXTERIOR WALL METAL STUD AND CMU INFILL, SEE DETAILS A9.2.30 AND A9.2.31.
- C11. CMU INFILL AT EXIST. EXTERIOR DOOR OPENING BELOW NEW WINDOW. SEE STRUCTURAL DETAIL 3 ON SHEET S5.2 FOR REBAR AND GROUTING REQUIREMENTS.

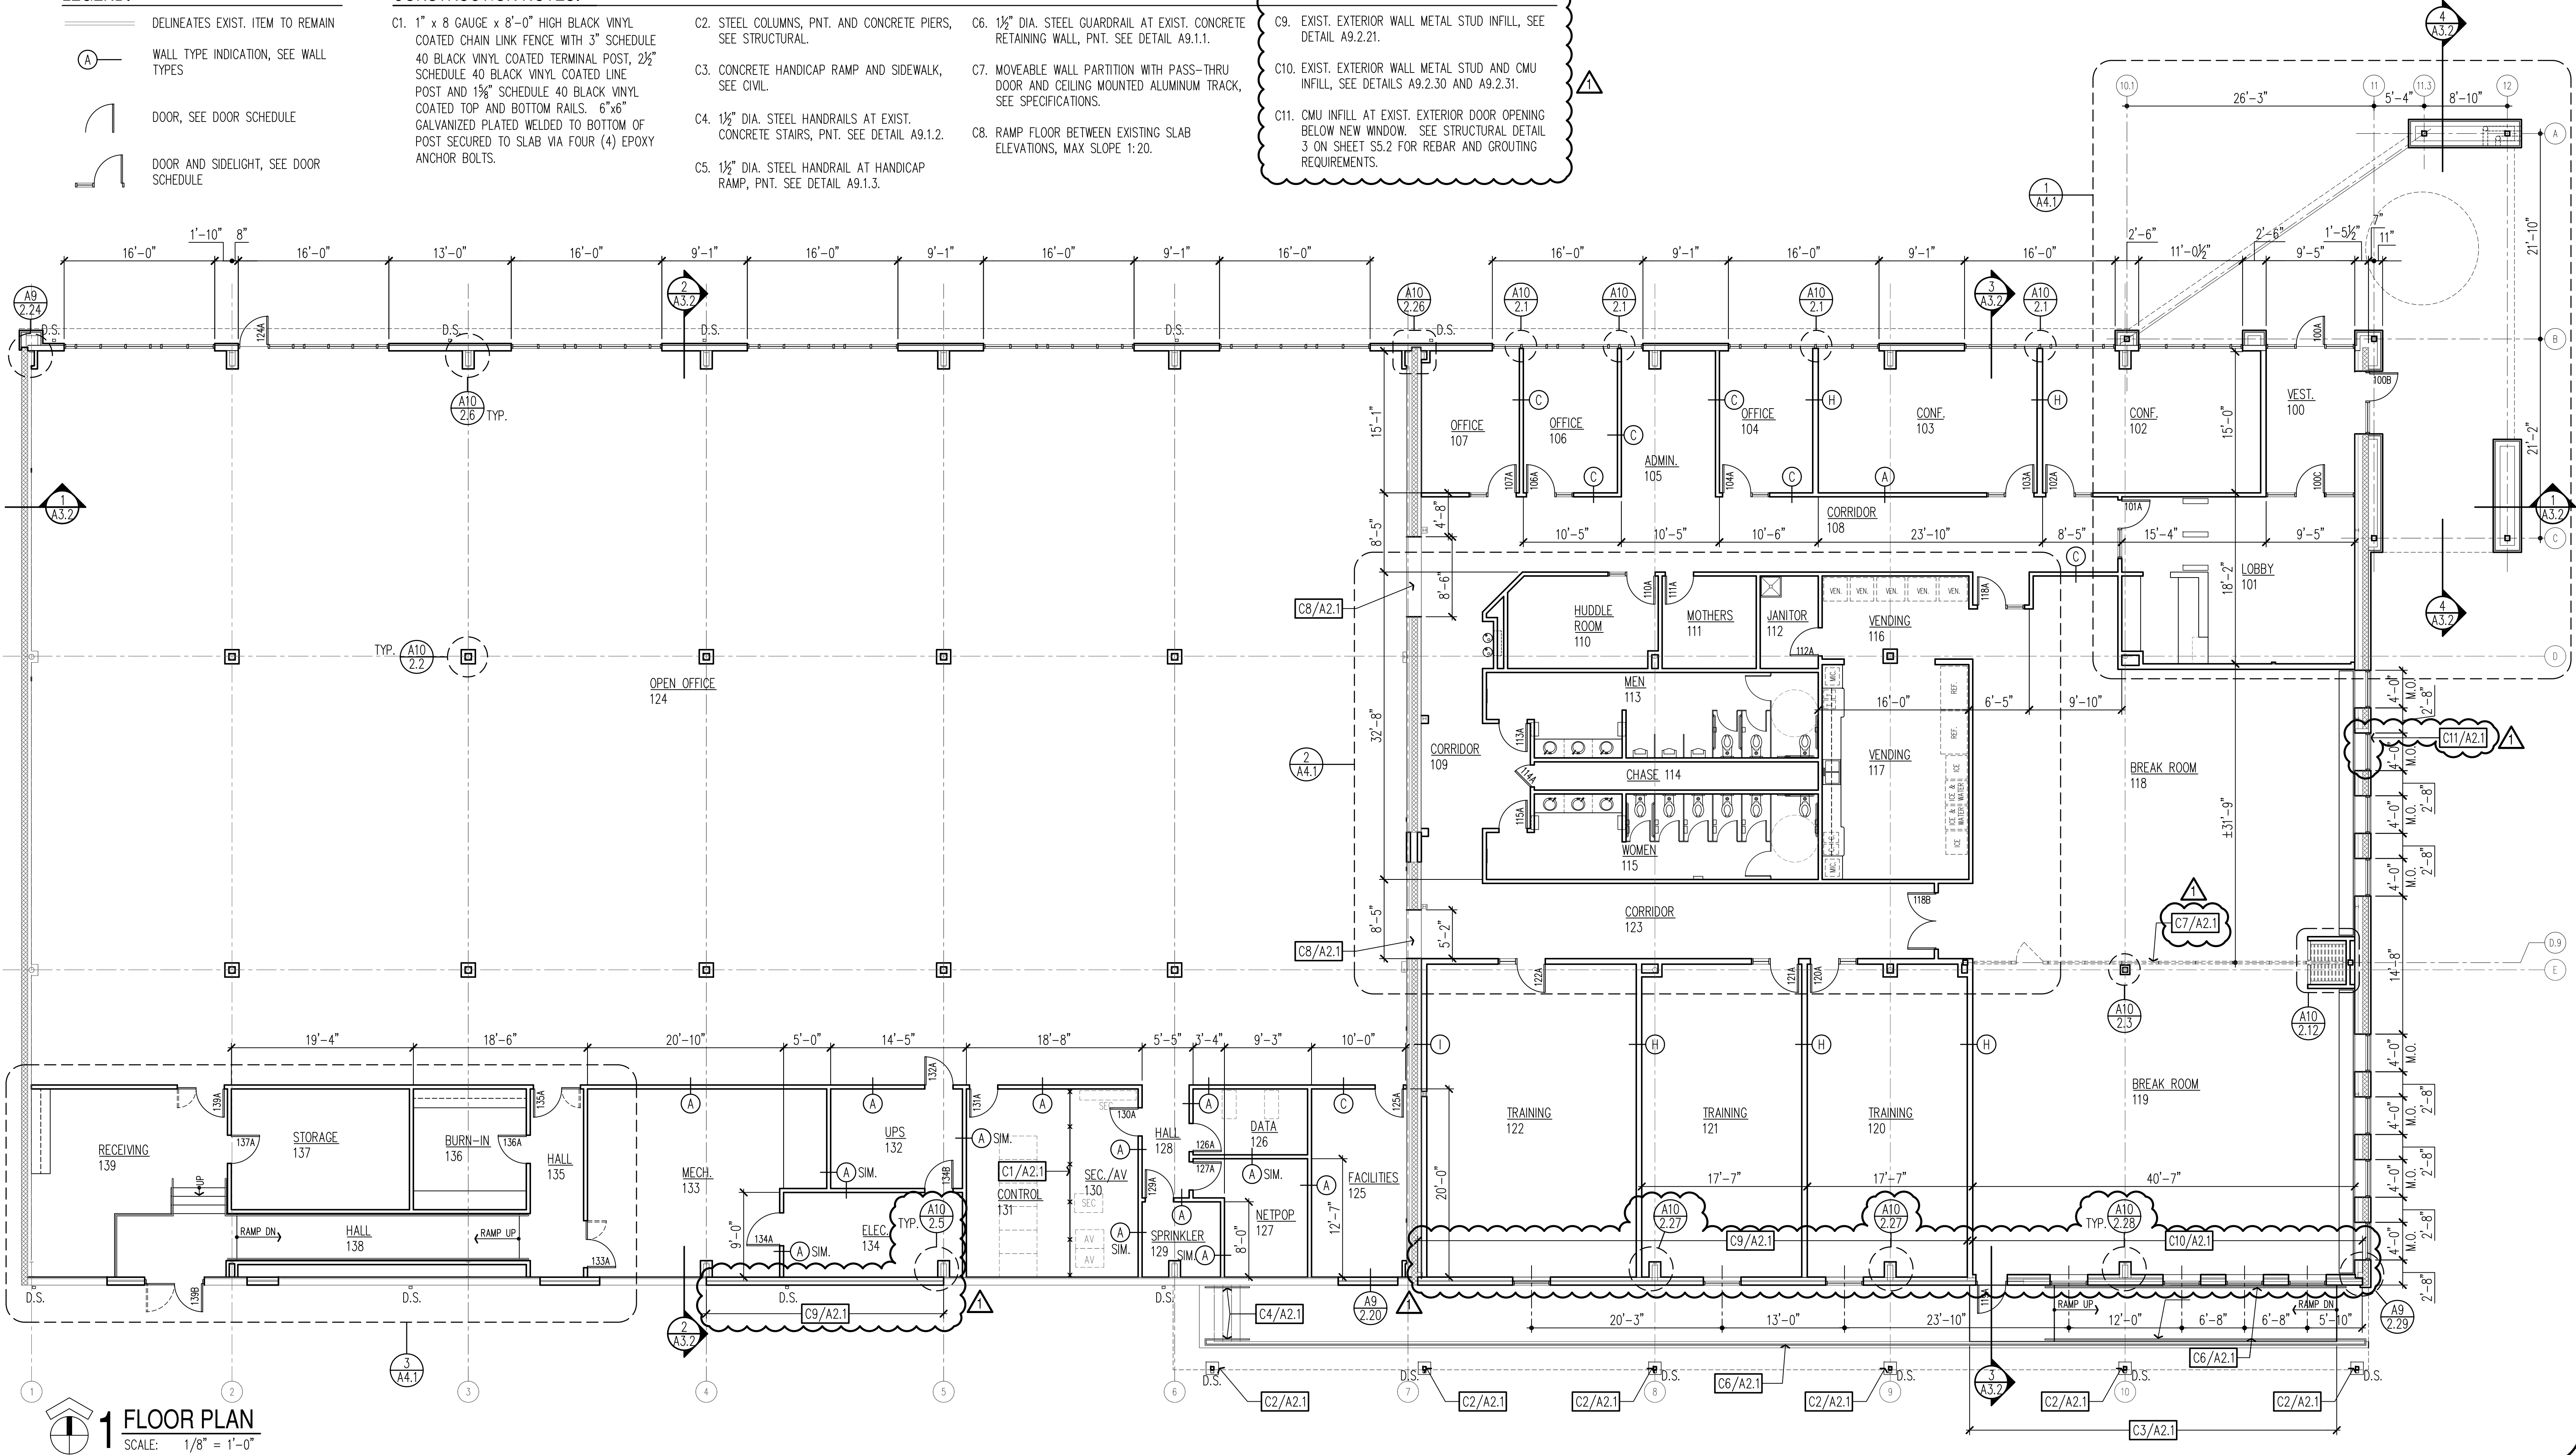

1 FLOOR PLAN
SCALE: 1/8" = 1'-0"

- GENERAL NOTES:**
- CONTRACTOR TO VERIFY ALL EXISTING CONDITIONS AND DIMENSIONS PRIOR TO ANY CONSTRUCTION.
 - CONTRACTOR TO PROTECT ALL EXISTING FINISHES THAT ARE TO REMAIN FROM DAMAGE, SOILING OR STAINING. CONTRACTOR TO REPLACE ANY DAMAGED MATERIALS.
 - ALL EXISTING CPDW WALL AND CPDW CEILING SURFACES IN AREA OF WORK TO REMAIN SHALL BE RESURFACED TO LEVEL 5 FINISH.
 - INTERIOR SPOT ELEVATIONS INDICATE AN EXISTING SLOPING CONCRETE SLAB CONDITION. ALL ELEVATIONS ARE BASED ON TARGET ELEVATION AT SILL OF DOOR 100A. ALL WINDOW, DOOR, EXTERIOR SOFFIT, INTERIOR SOFFITS AND CEILINGS SHALL REMAIN LEVEL FROM TARGET ELEVATION.

fwai architects, inc.

One Northwest Old Capital Plaza
Springfield Illinois 62701
217-528-3661

LICENSED ARCHITECT
PAUL E. WHIDLER
NO. 5570
STATE OF MONTANA

Date: 19 September 2013
Expiration: 30 June 2014

BlueCross BlueShield
of Montana
Great Falls FSU
Initial Build-Out

3360 10th Avenue South
Great Falls, Montana 59405
BCBS Project No. IL-C-13-110
BCBS Facility No. MT1

REVISIONS		
No.	Date	Note
	19sep13	FOR PERMIT
1	03oct13	ADDENDUM NO. 1

FLOOR PLAN

A2.1

date 19sep13
proj. 1309.01
task 000