




FRONT ELEVATION
SCALE 1/4" = 1'-0"

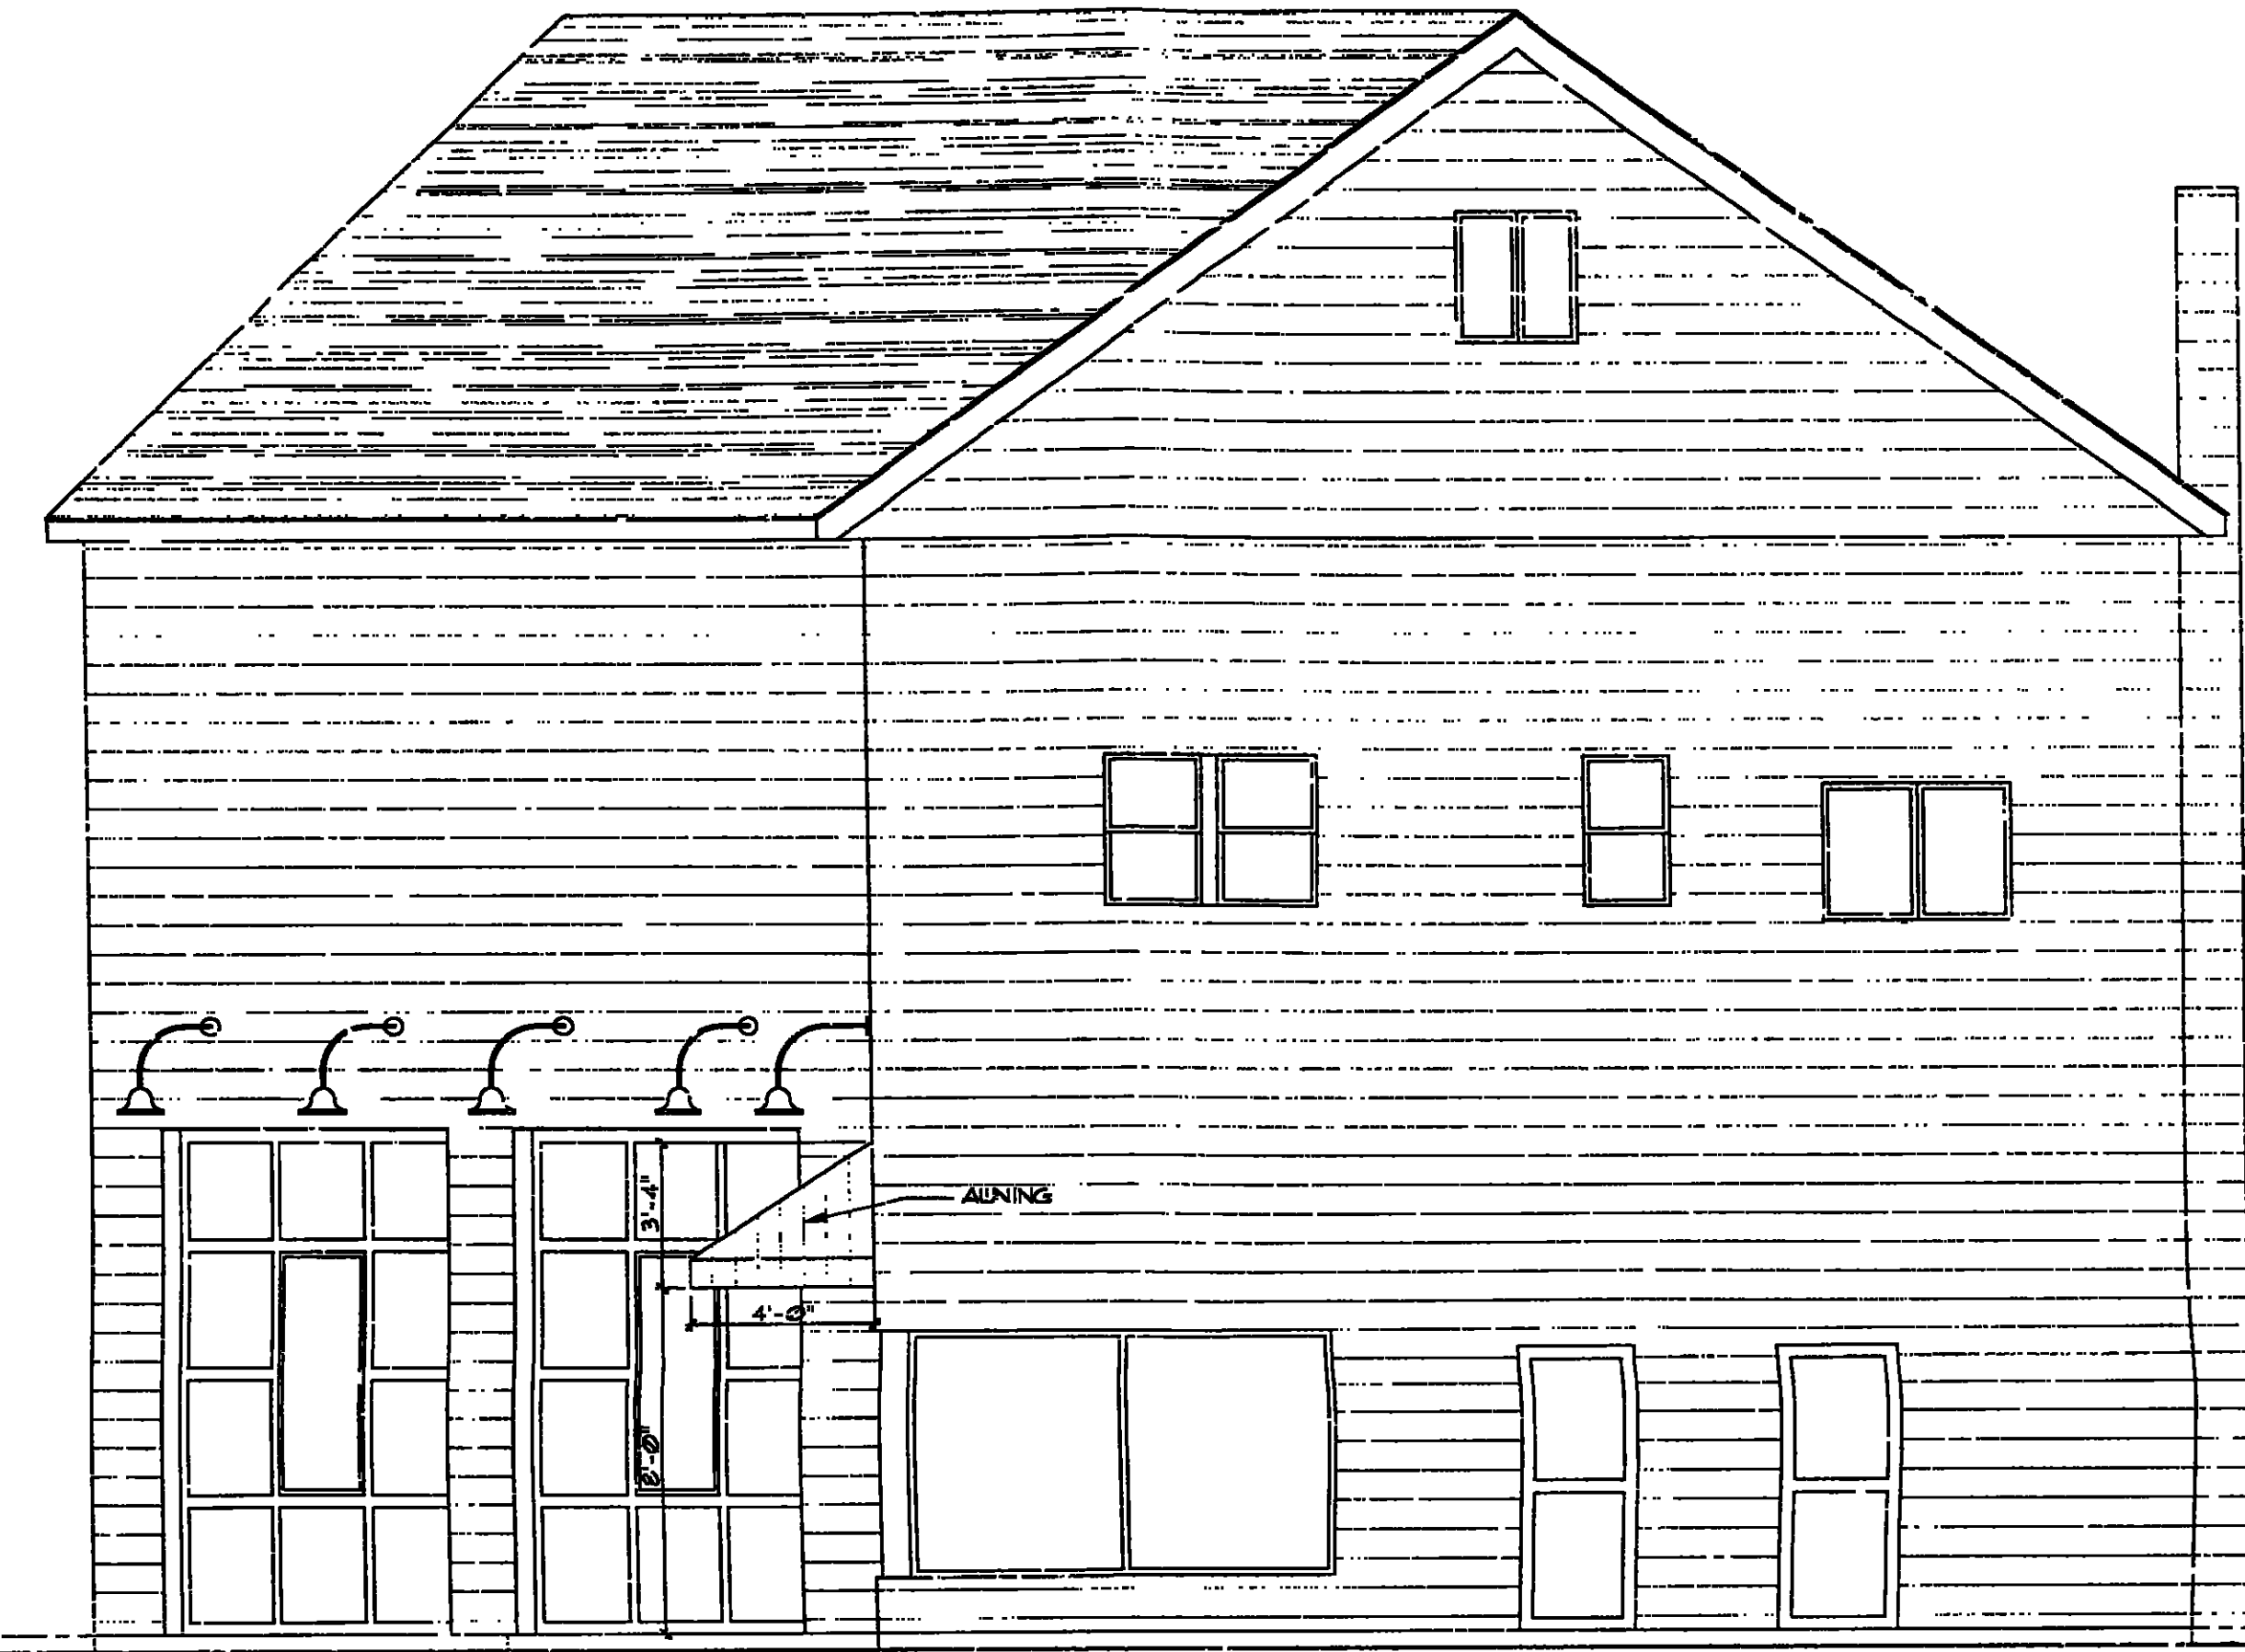


RIGHT SIDE ELEVATION
SCALE 1/4" = 1'-0"

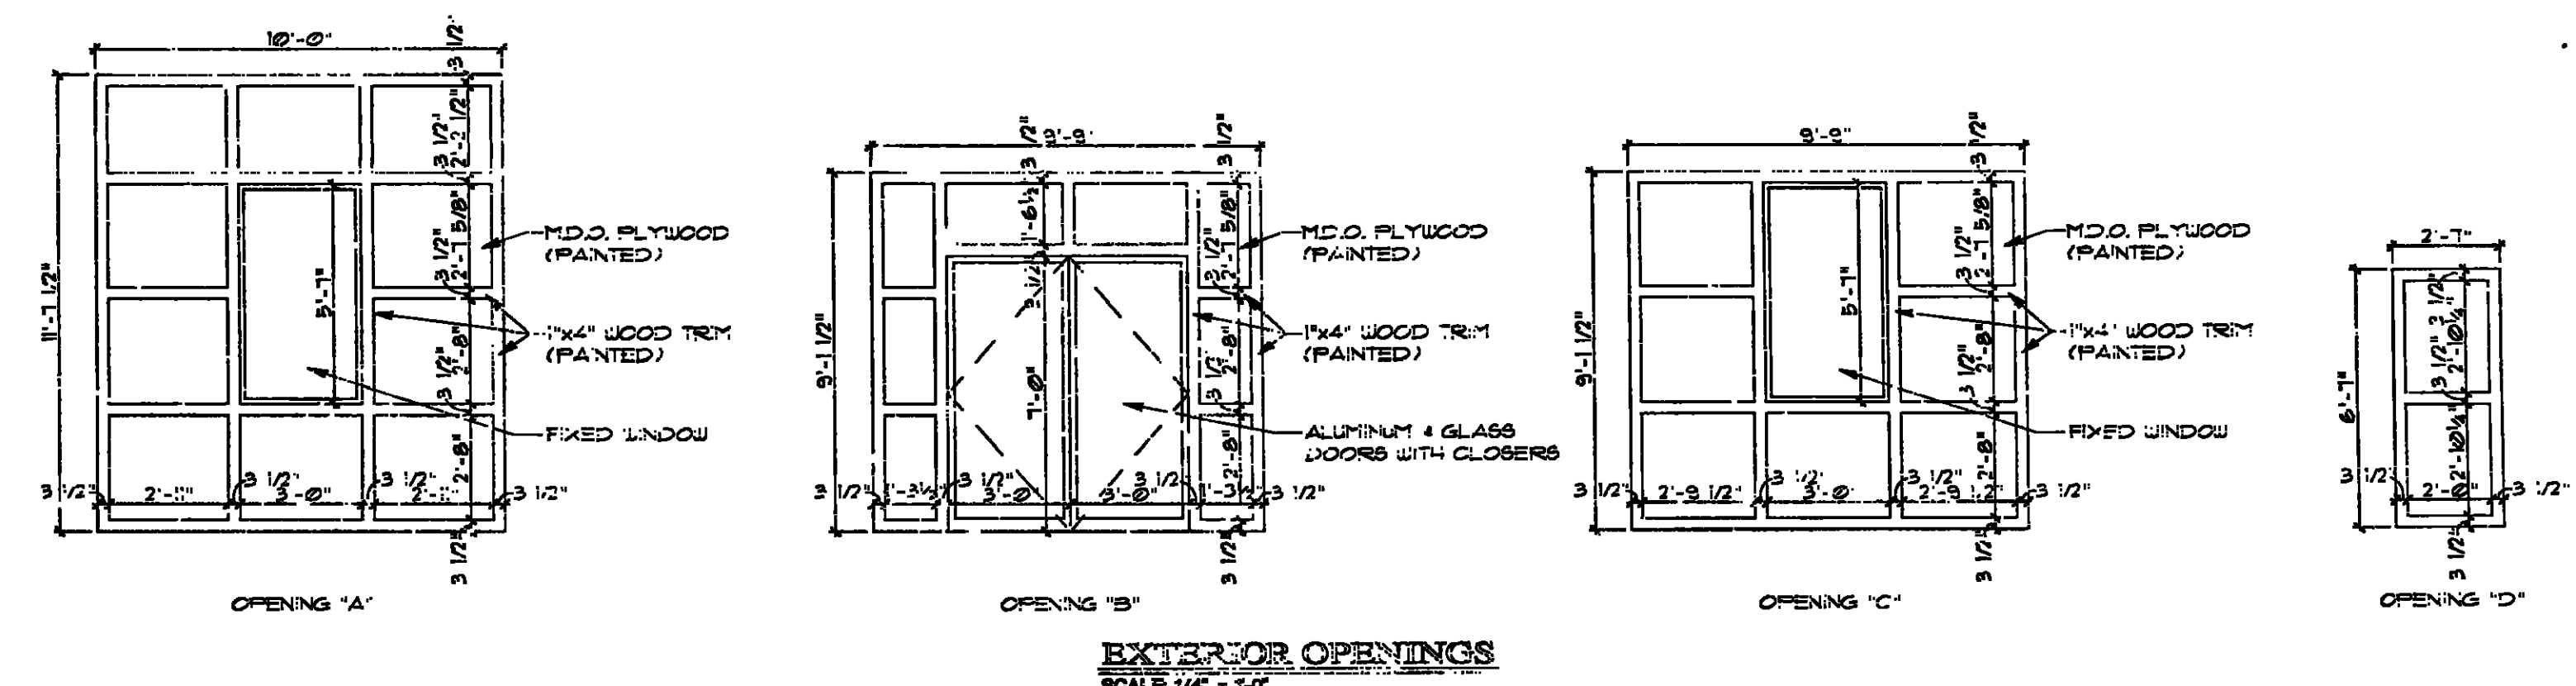

EXTERIOR OPENINGS
SCALE 1/4" = 1'-0"

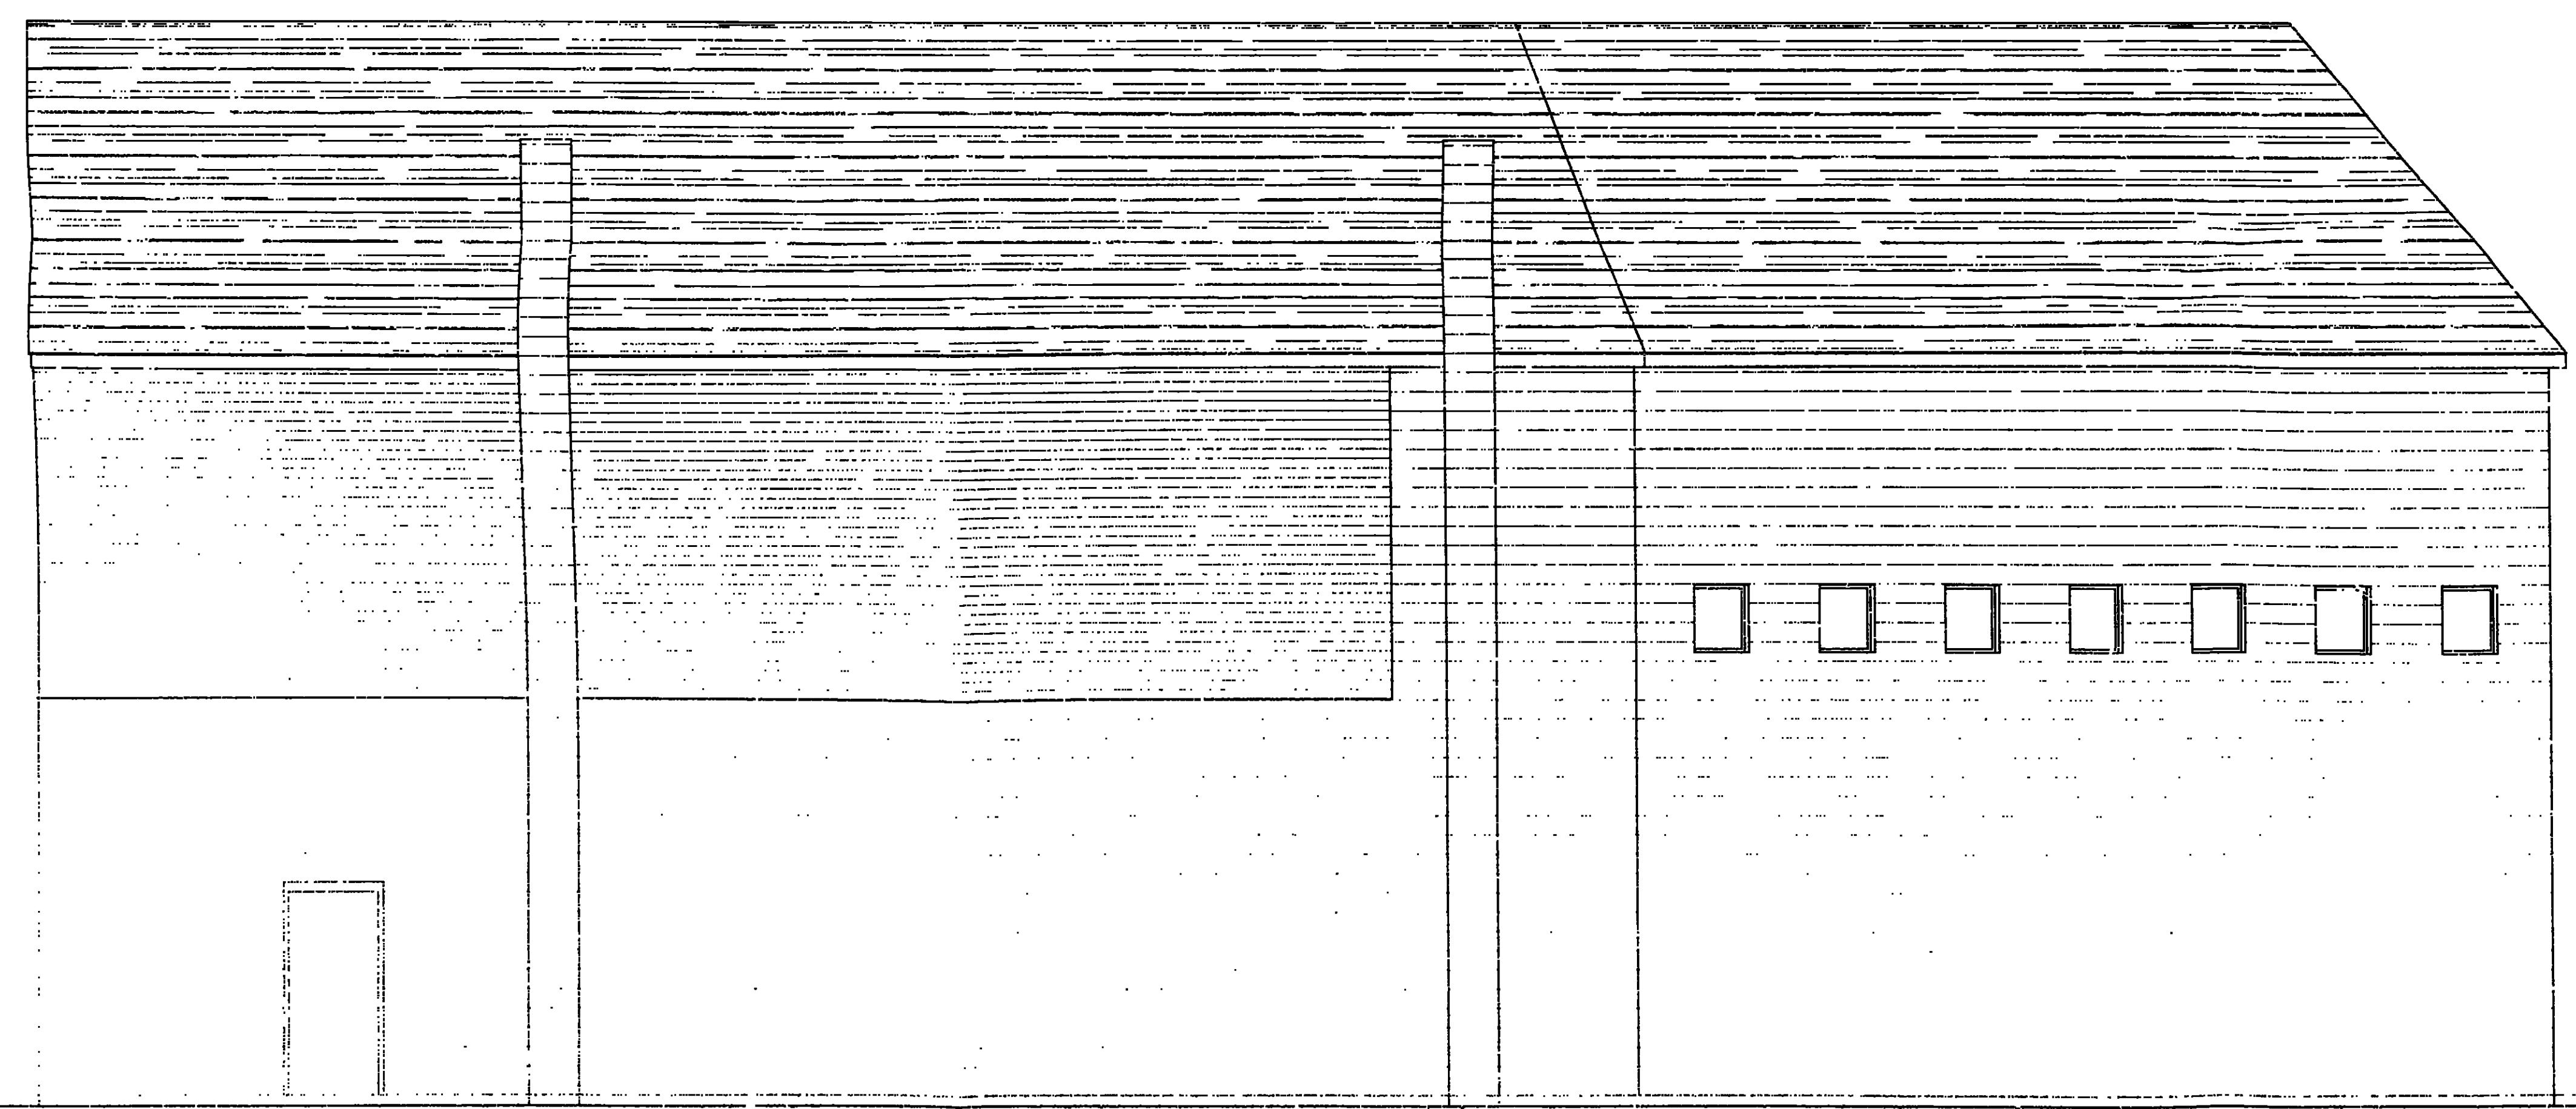

REAR ELEVATION
SCALE 1/4" = 1'-0"

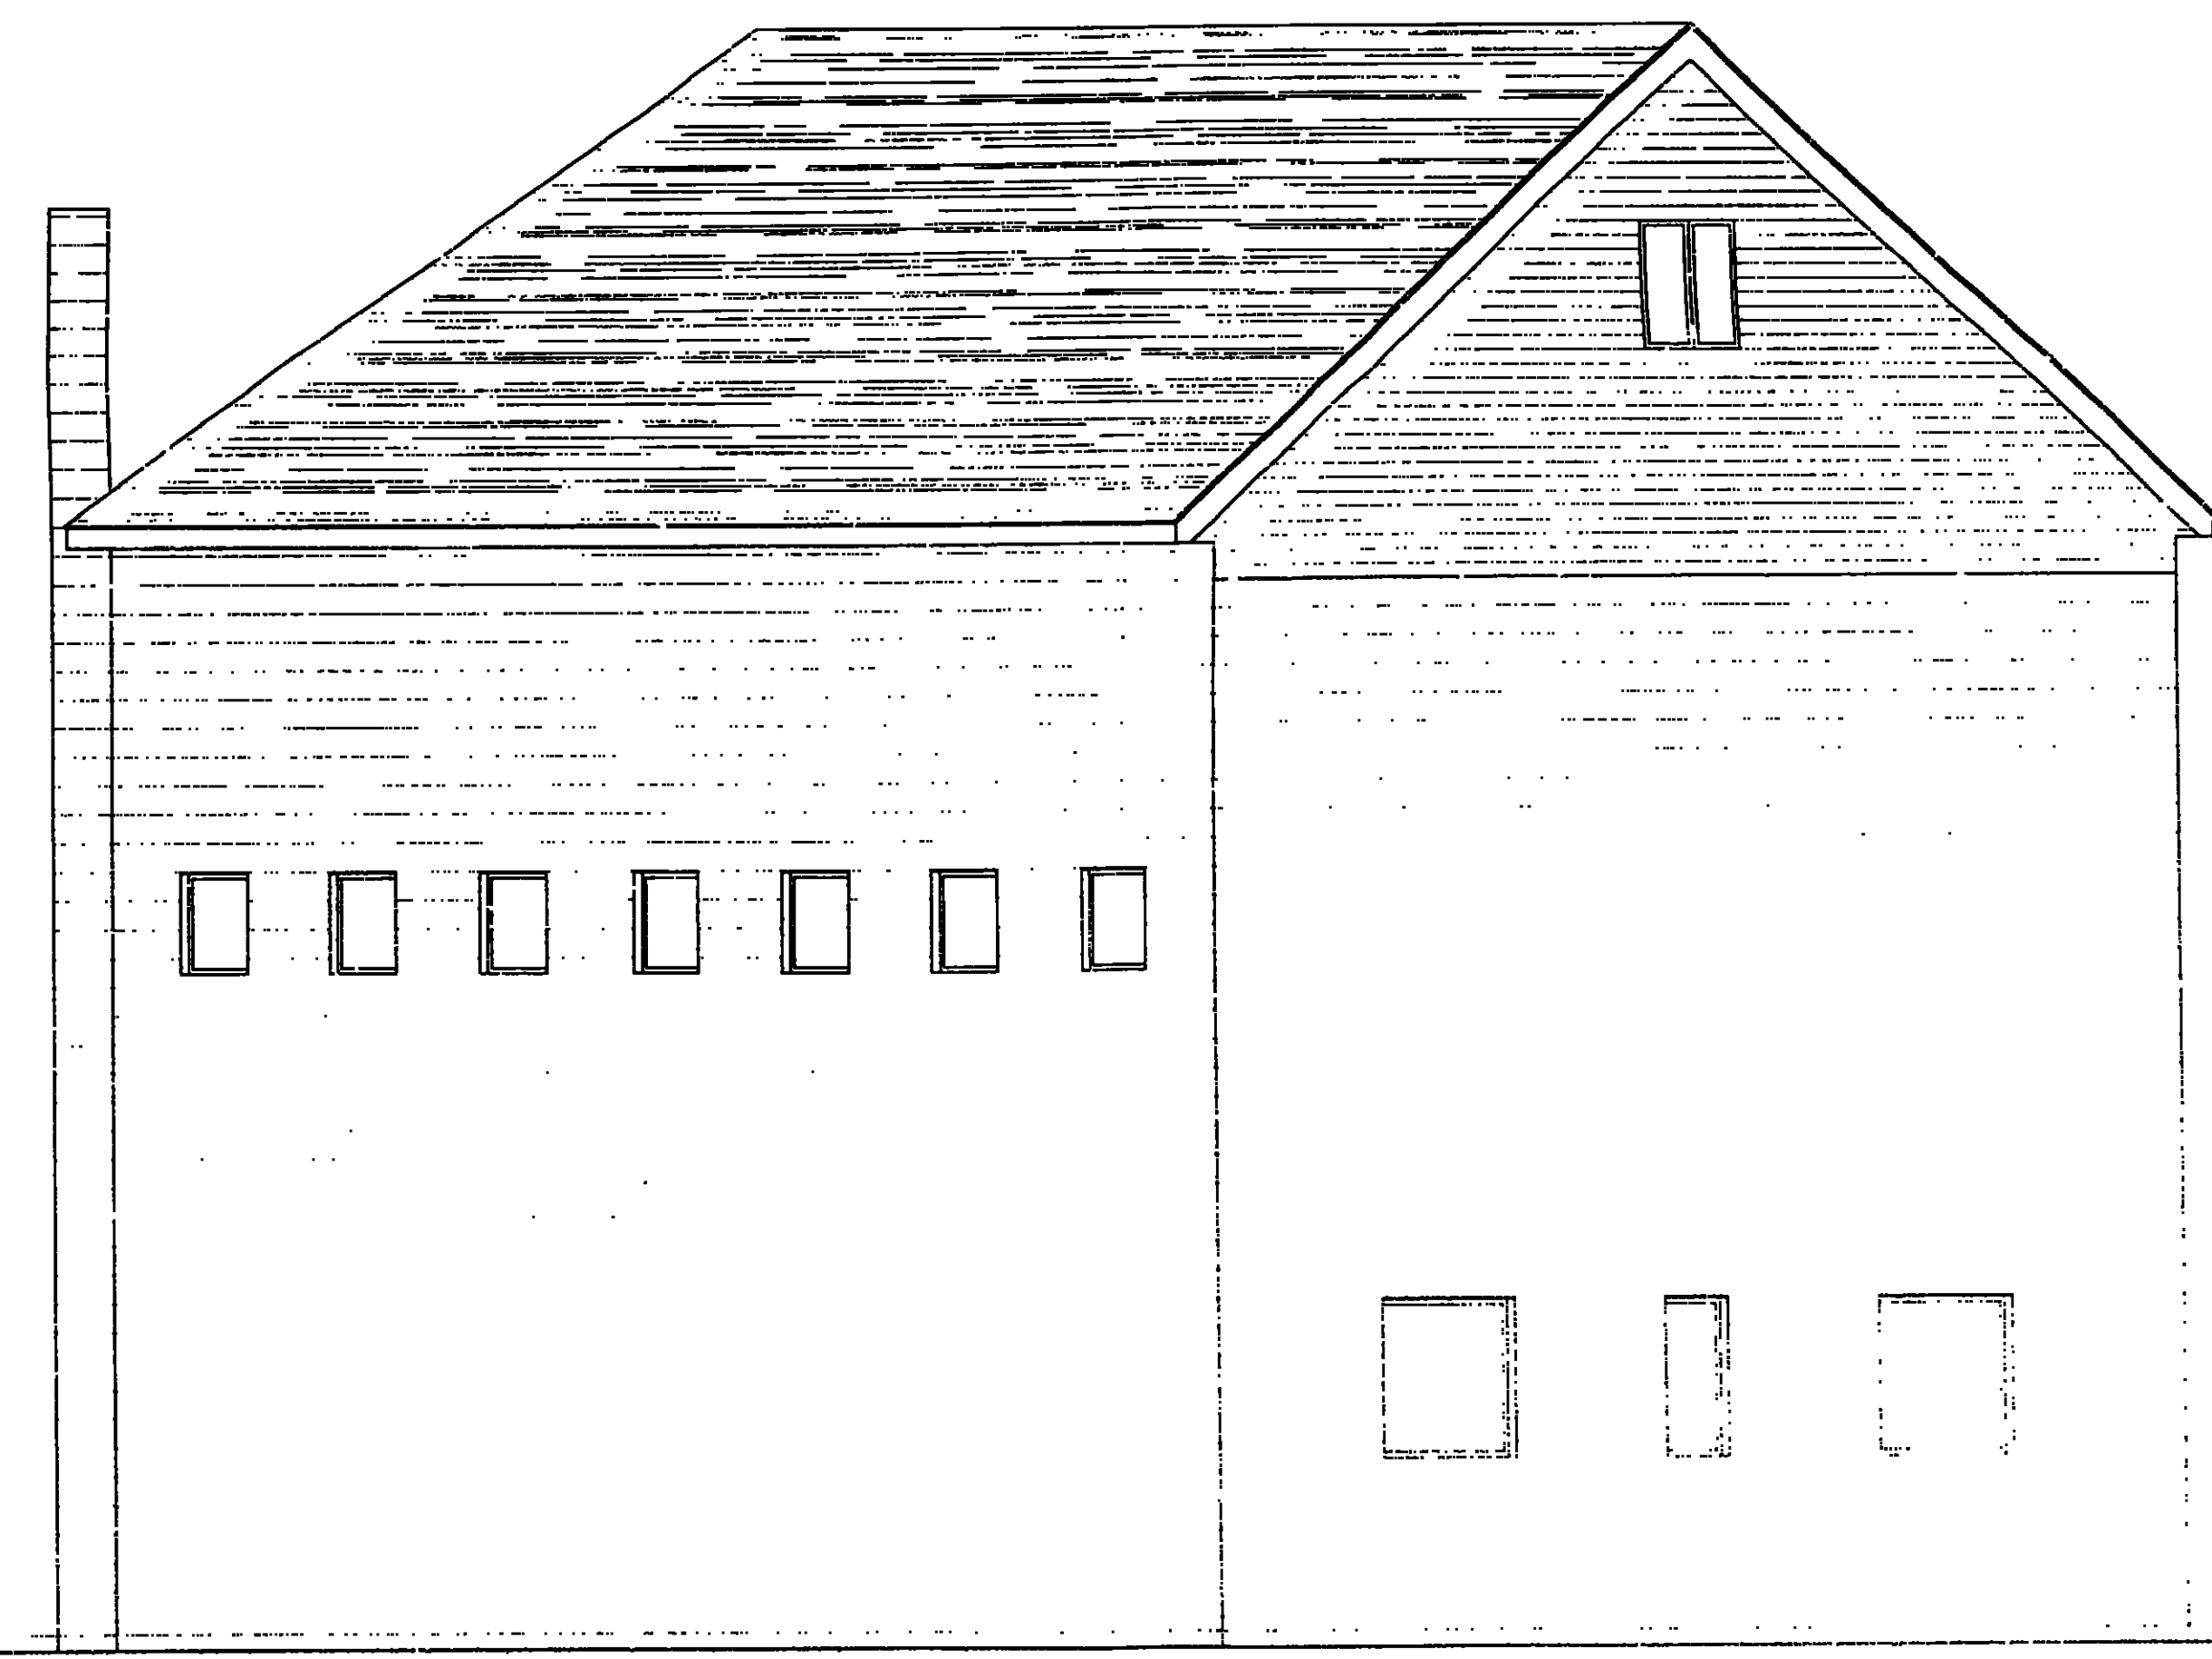

LEFT SIDE ELEVATION
SCALE 1/4" = 1'-0"

David J. Krom
Architect
48 Brighton Road
Worcester, MA 01605
(508) 863-3306

ENGINEER

REVISIONS

OWNER

KELLEY'S
CORNER
LCC

PROJECT

NEW CONCEPT
GROCER
263 MAIN STREET
ACTON, MA

TITLE

EXTERIOR
ELEVATIONS

REV.	DESCRIPTION	DATE

DESIGNED BY: DJK
DRAWN BY: DJK
SCALE: AS SHOWN
DATE: 03-03