



Copyright : These Drawings are the property of DP3 Architects, Ltd., and reuse on any other project without written permission will result in legal action.

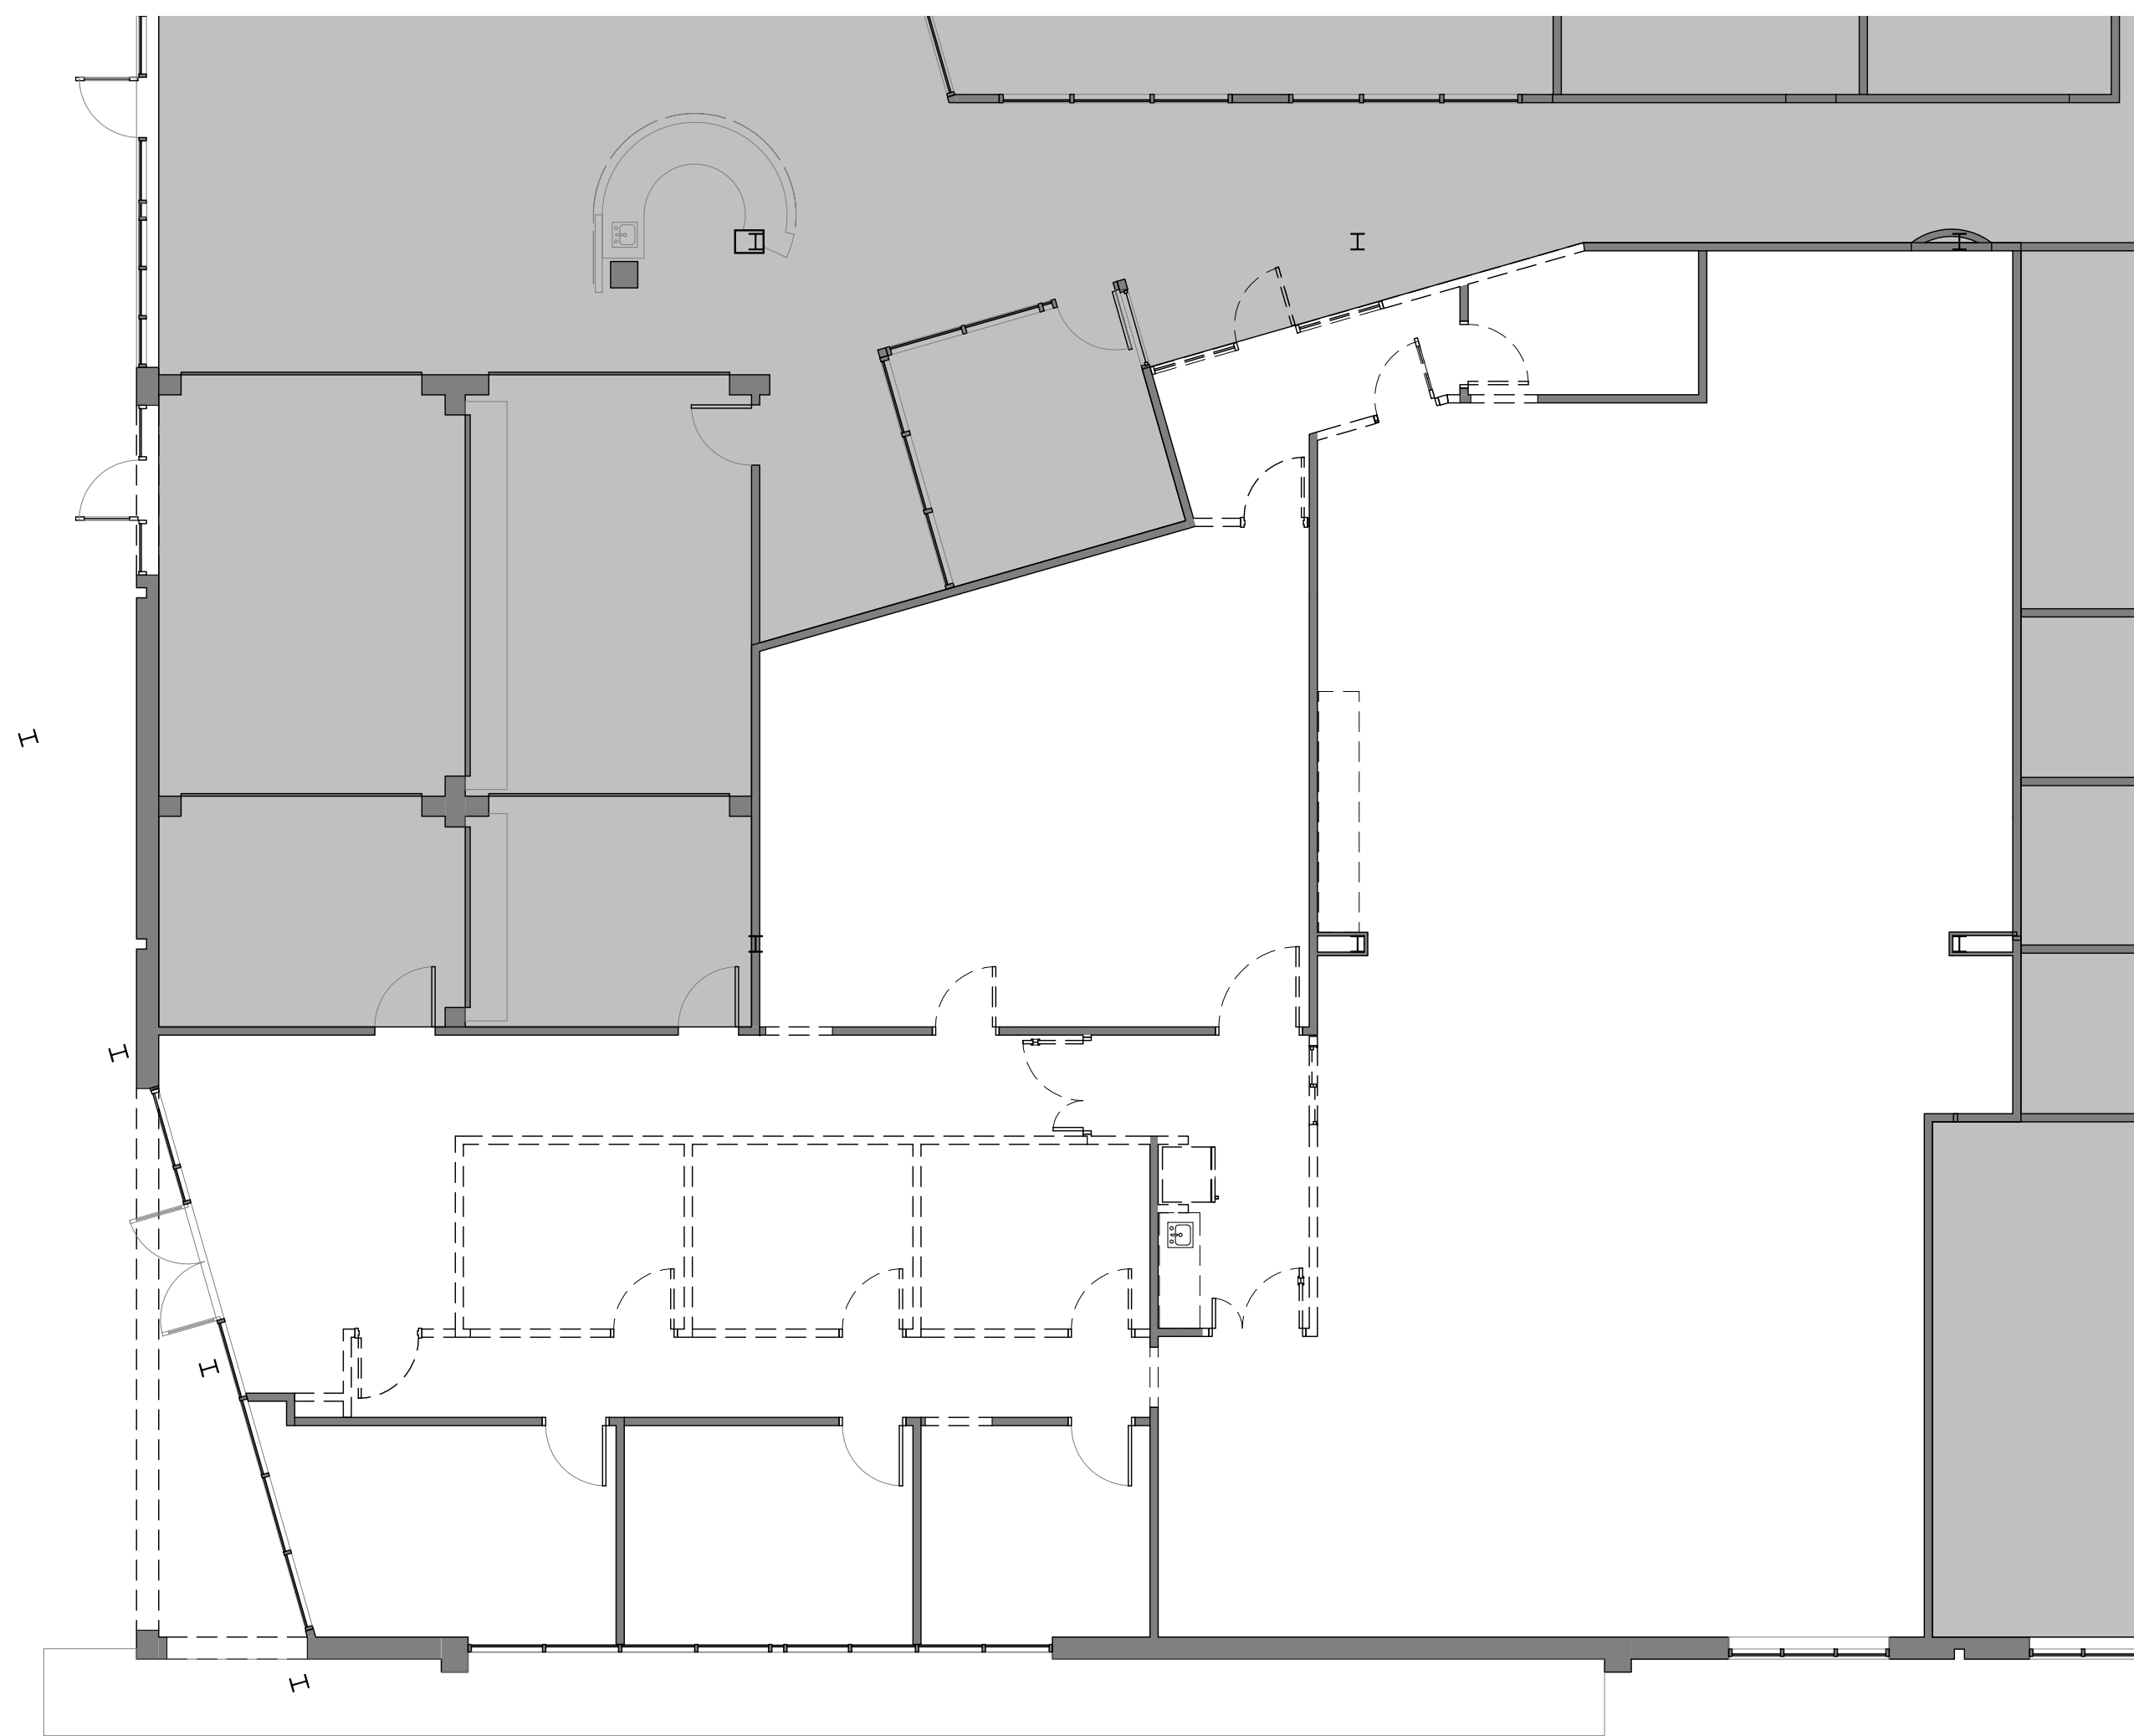

1 PROPOSED DEMOLITION PLAN
A1 1/8" = 1'-0"

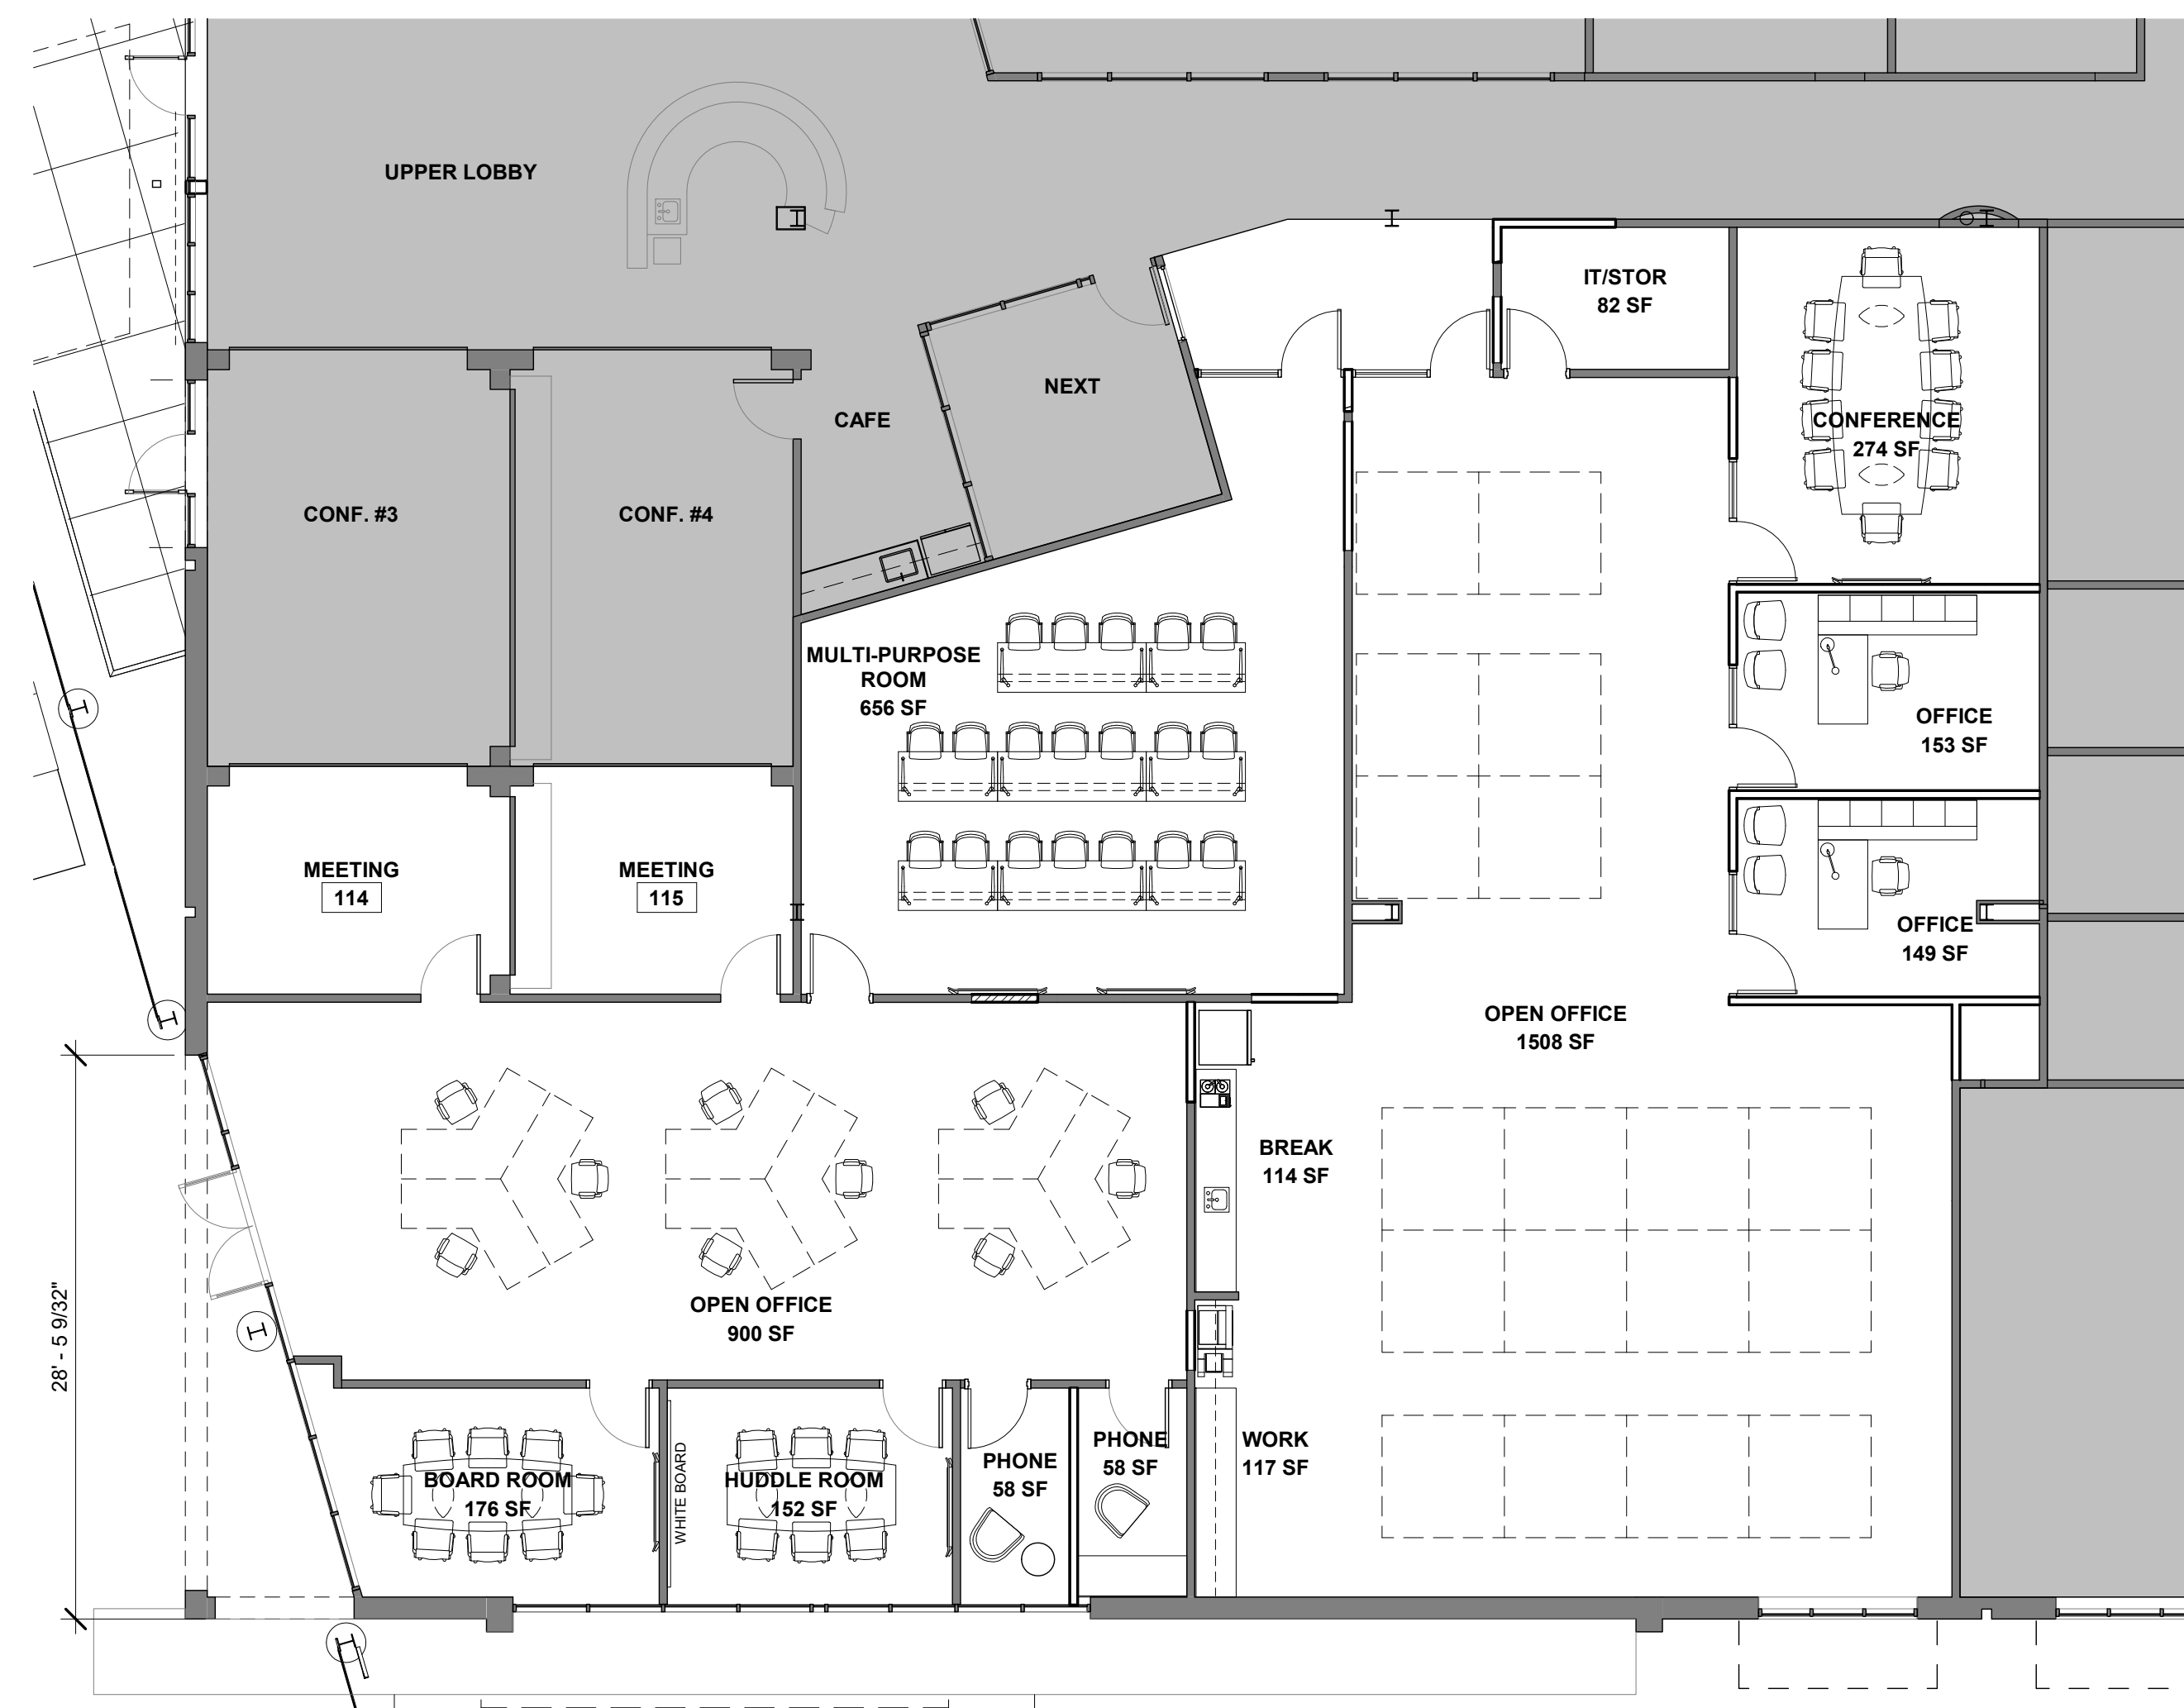

2 PROPOSED FLOOR PLAN
A1 1/8" = 1'-0"

Seal

DP3
ARCHITECTS

DP3 Architects, Ltd.
15 South Main Street, Suite 400
Greenville, SC 29601
864.232.8200
www.DP3architects.com

Project



NEXT Innovation Center
TEST FIT

Project Number 18137
Drawn By AKK
Checked By AKK
Date 16 AUG 2022

Revisions

Drawing

PROPOSED FLOOR
PLAN

A1