


NORTH  
SCALE 1/4" = 1'-0"  
**FLOOR PLAN**

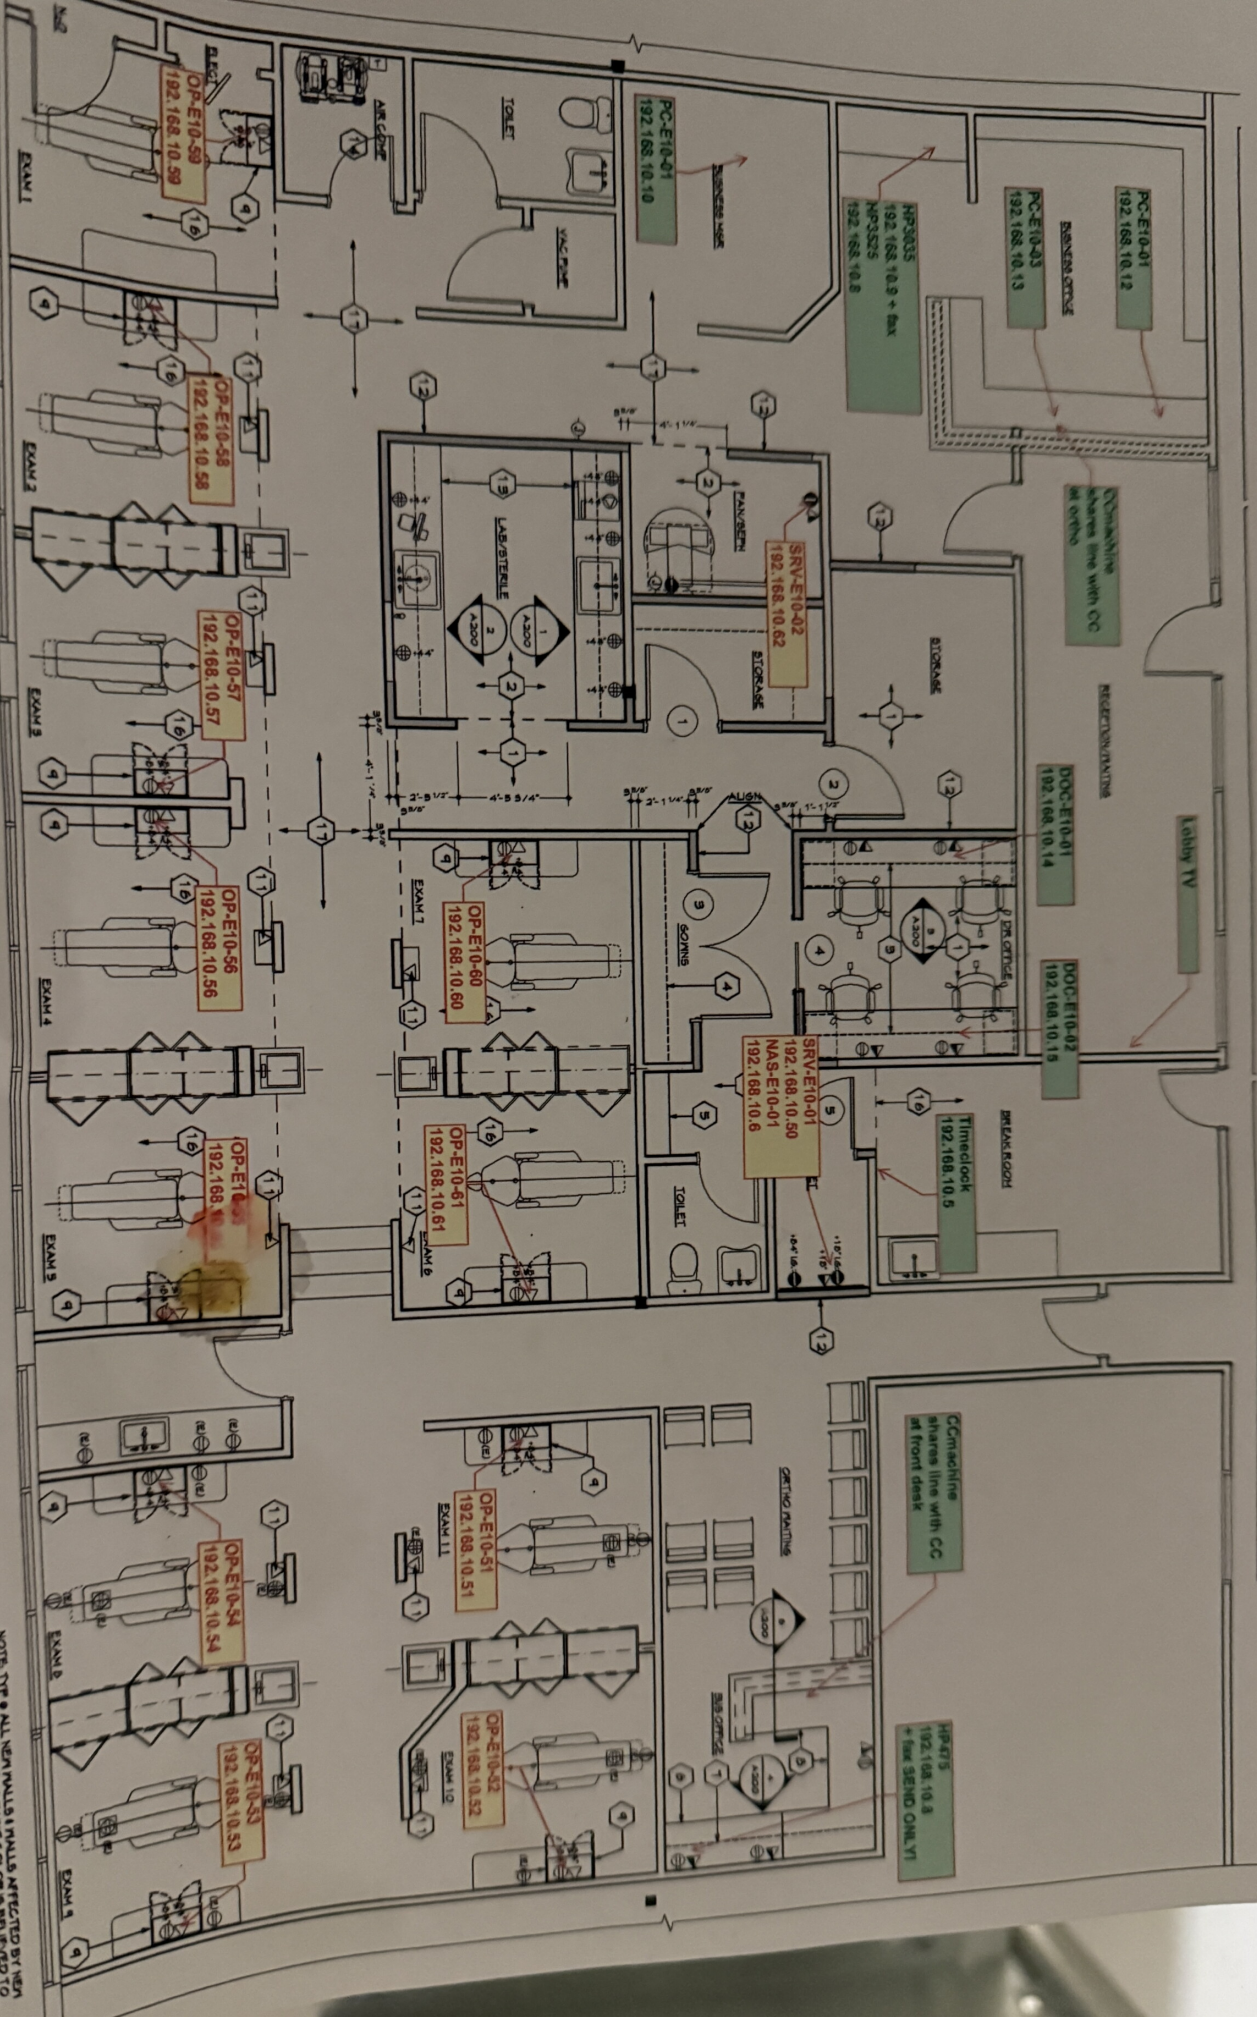

NOTE: TYPE & ALL VERN WALLS & WALLS AFFECTED BY VERN  
CONSTRUCTION. EXISTING PAINT COLOR IS BELIEVED TO  
BE BURNHAM MOORE RESAL AQUA VELVET 1135 7/6 SC  
EXAM 1, EXAM 2, EXAM 3, EXAM 4, EXAM 5, EXAM 6, EXAM 7, EXAM 8, EXAM 9, EXAM 10, EXAM 11  
TO PROVIDE BRUSH-OUT OR MATCH EXISTING  
COLOR PRIOR TO PAINTING VERN WORK.