



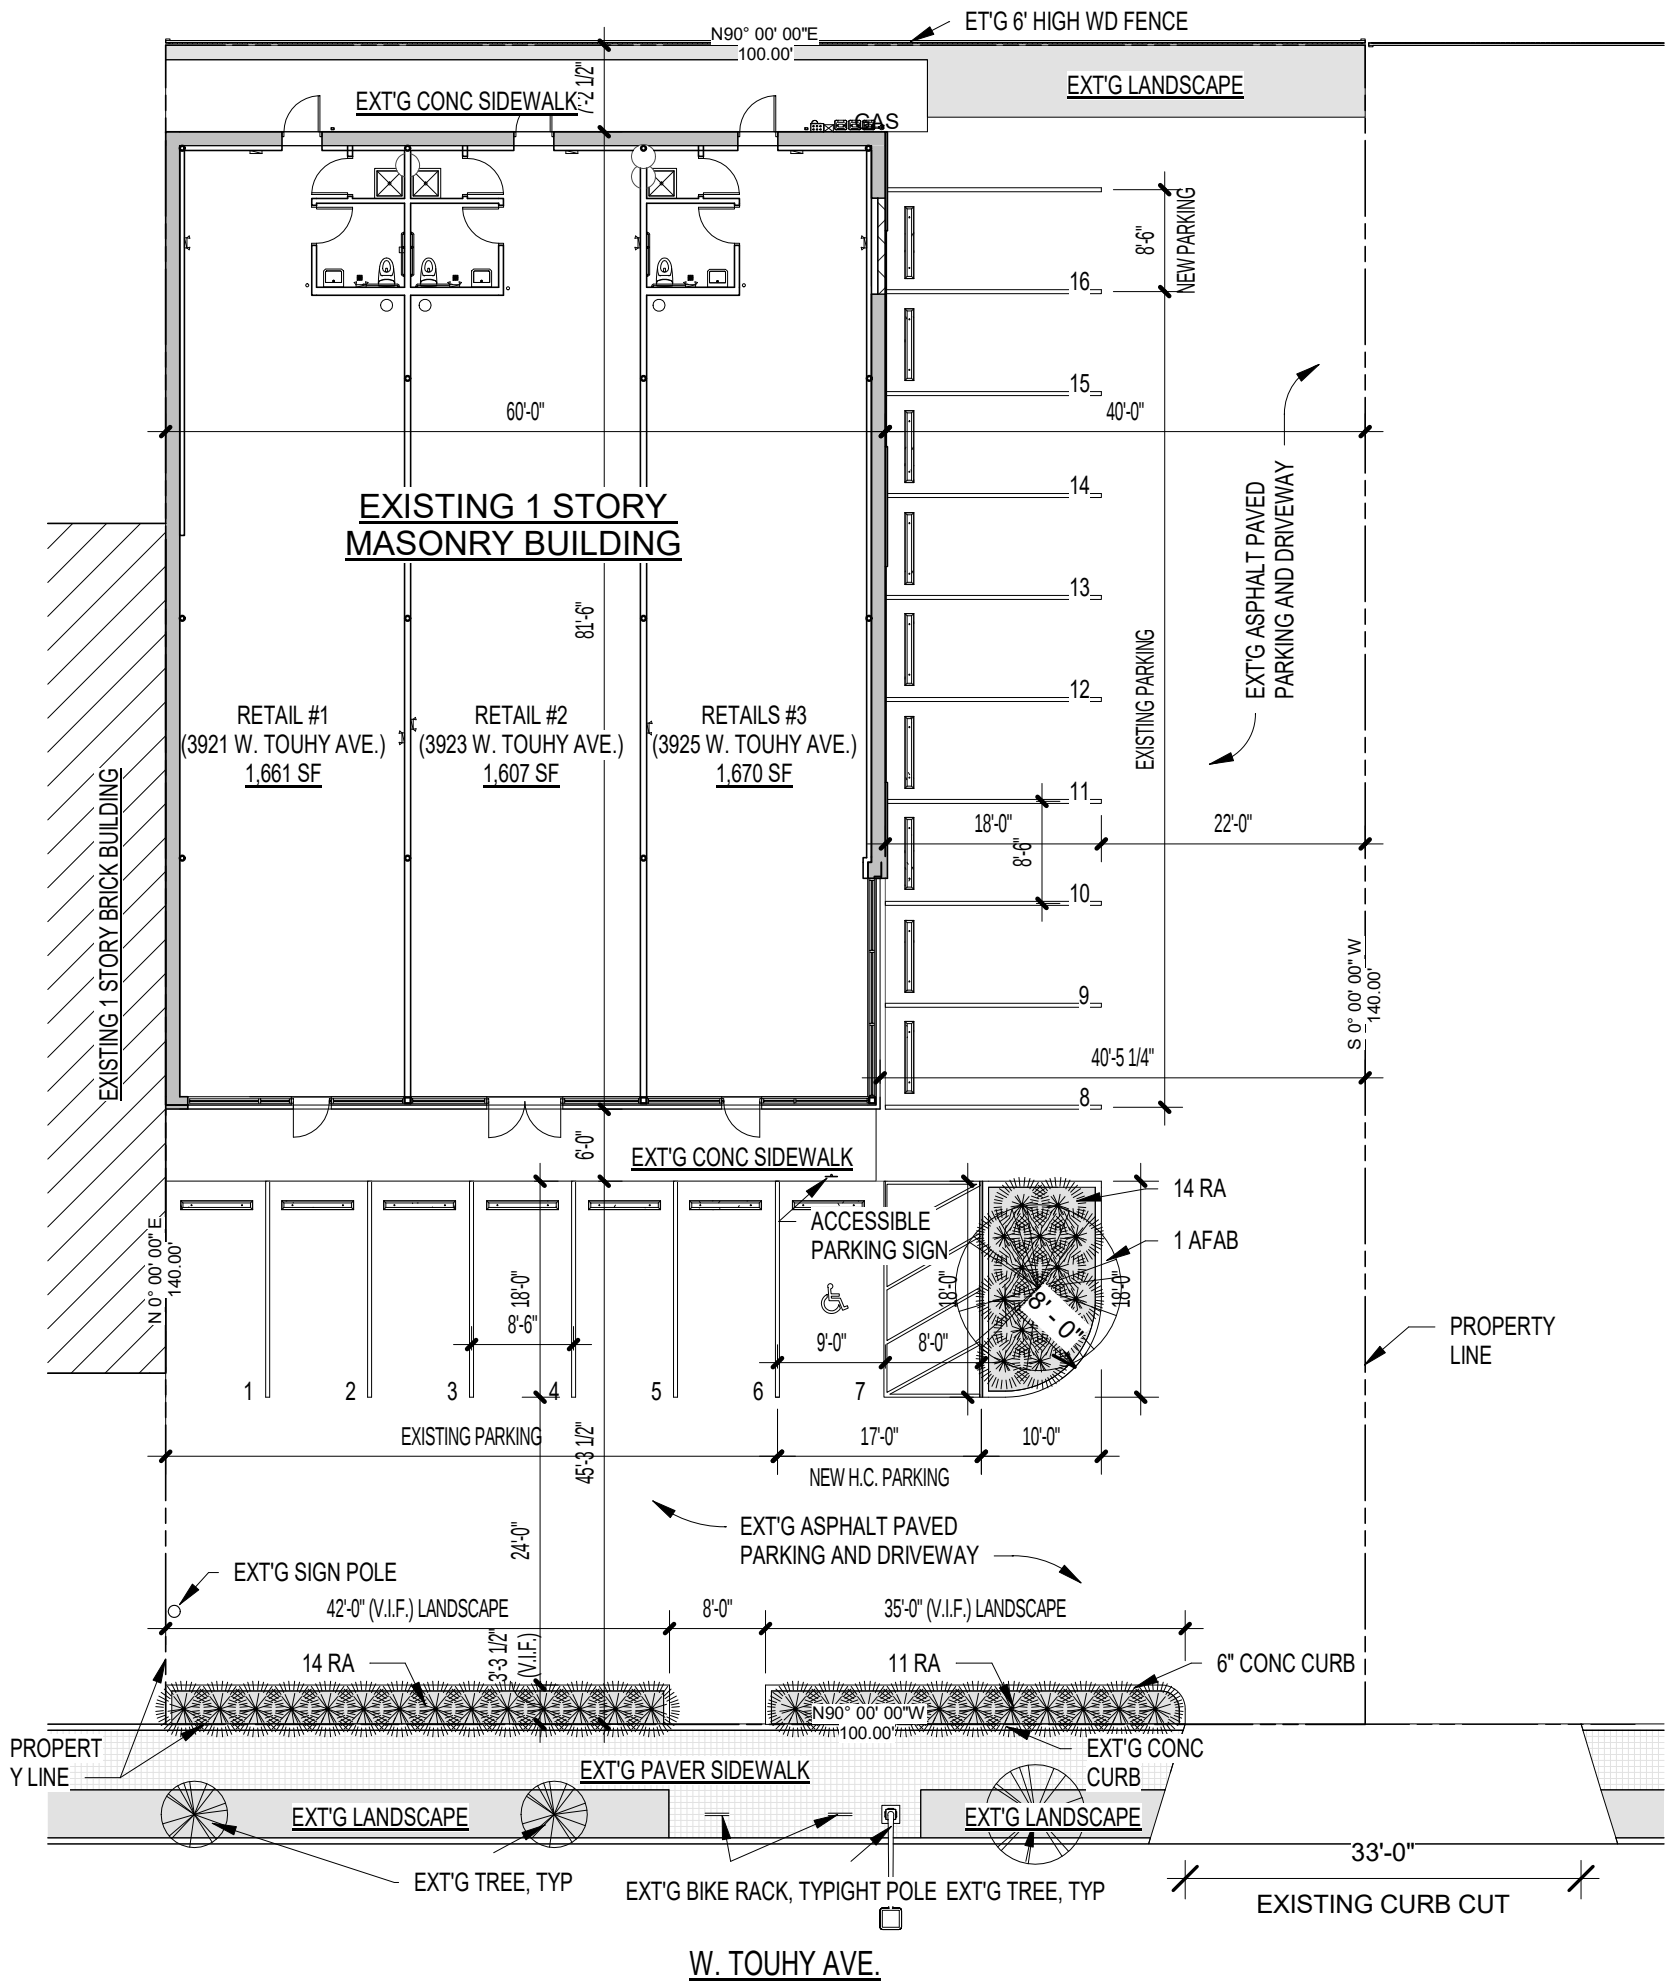

1
SK-02

SITE PLAN - PROPOSED

SCALE: 1/16" = 1'-0"

 

PLANT LIST

	CODE	BOTANICAL NAME	COMMON NAME	QUANTITY	CALIPER	HEIGHT	SPREAD	ROOT	REMARKS
TREE	AFAB	ACER X FREEMANII 'AUTUMN BLAZE'	AUTUMN BLAZE RED MAPLE	1	2"	-	-	B&B	SINGLE STRAIGHT TRUNK
SHRUBS	RA	RIBES ALPINUM	ALPINE CURRANT	25	-	36"	36"	#5	3'-0" ON CENTER
	RAGL	RHUS AROMATICA 'GRO-LOW'	GRO-LOW FRAGRANT SUMAC	14	-	18"	24"	#5	3'-0" ON CENTER

NOTE:

- QUANTITIES ON THE PLANT LIST ARE PROVIDED FOR INFORMATION ONLY.
- SHRUBS TO BE 36" IN HEIGHT AT TIME OF PLANTING, AND MUST FORM A DENSELY-PLANTED HEDGE THAT IS AT LEAST 75% OPAQUE WITHIN A YEAR OF INSTALLATION.