



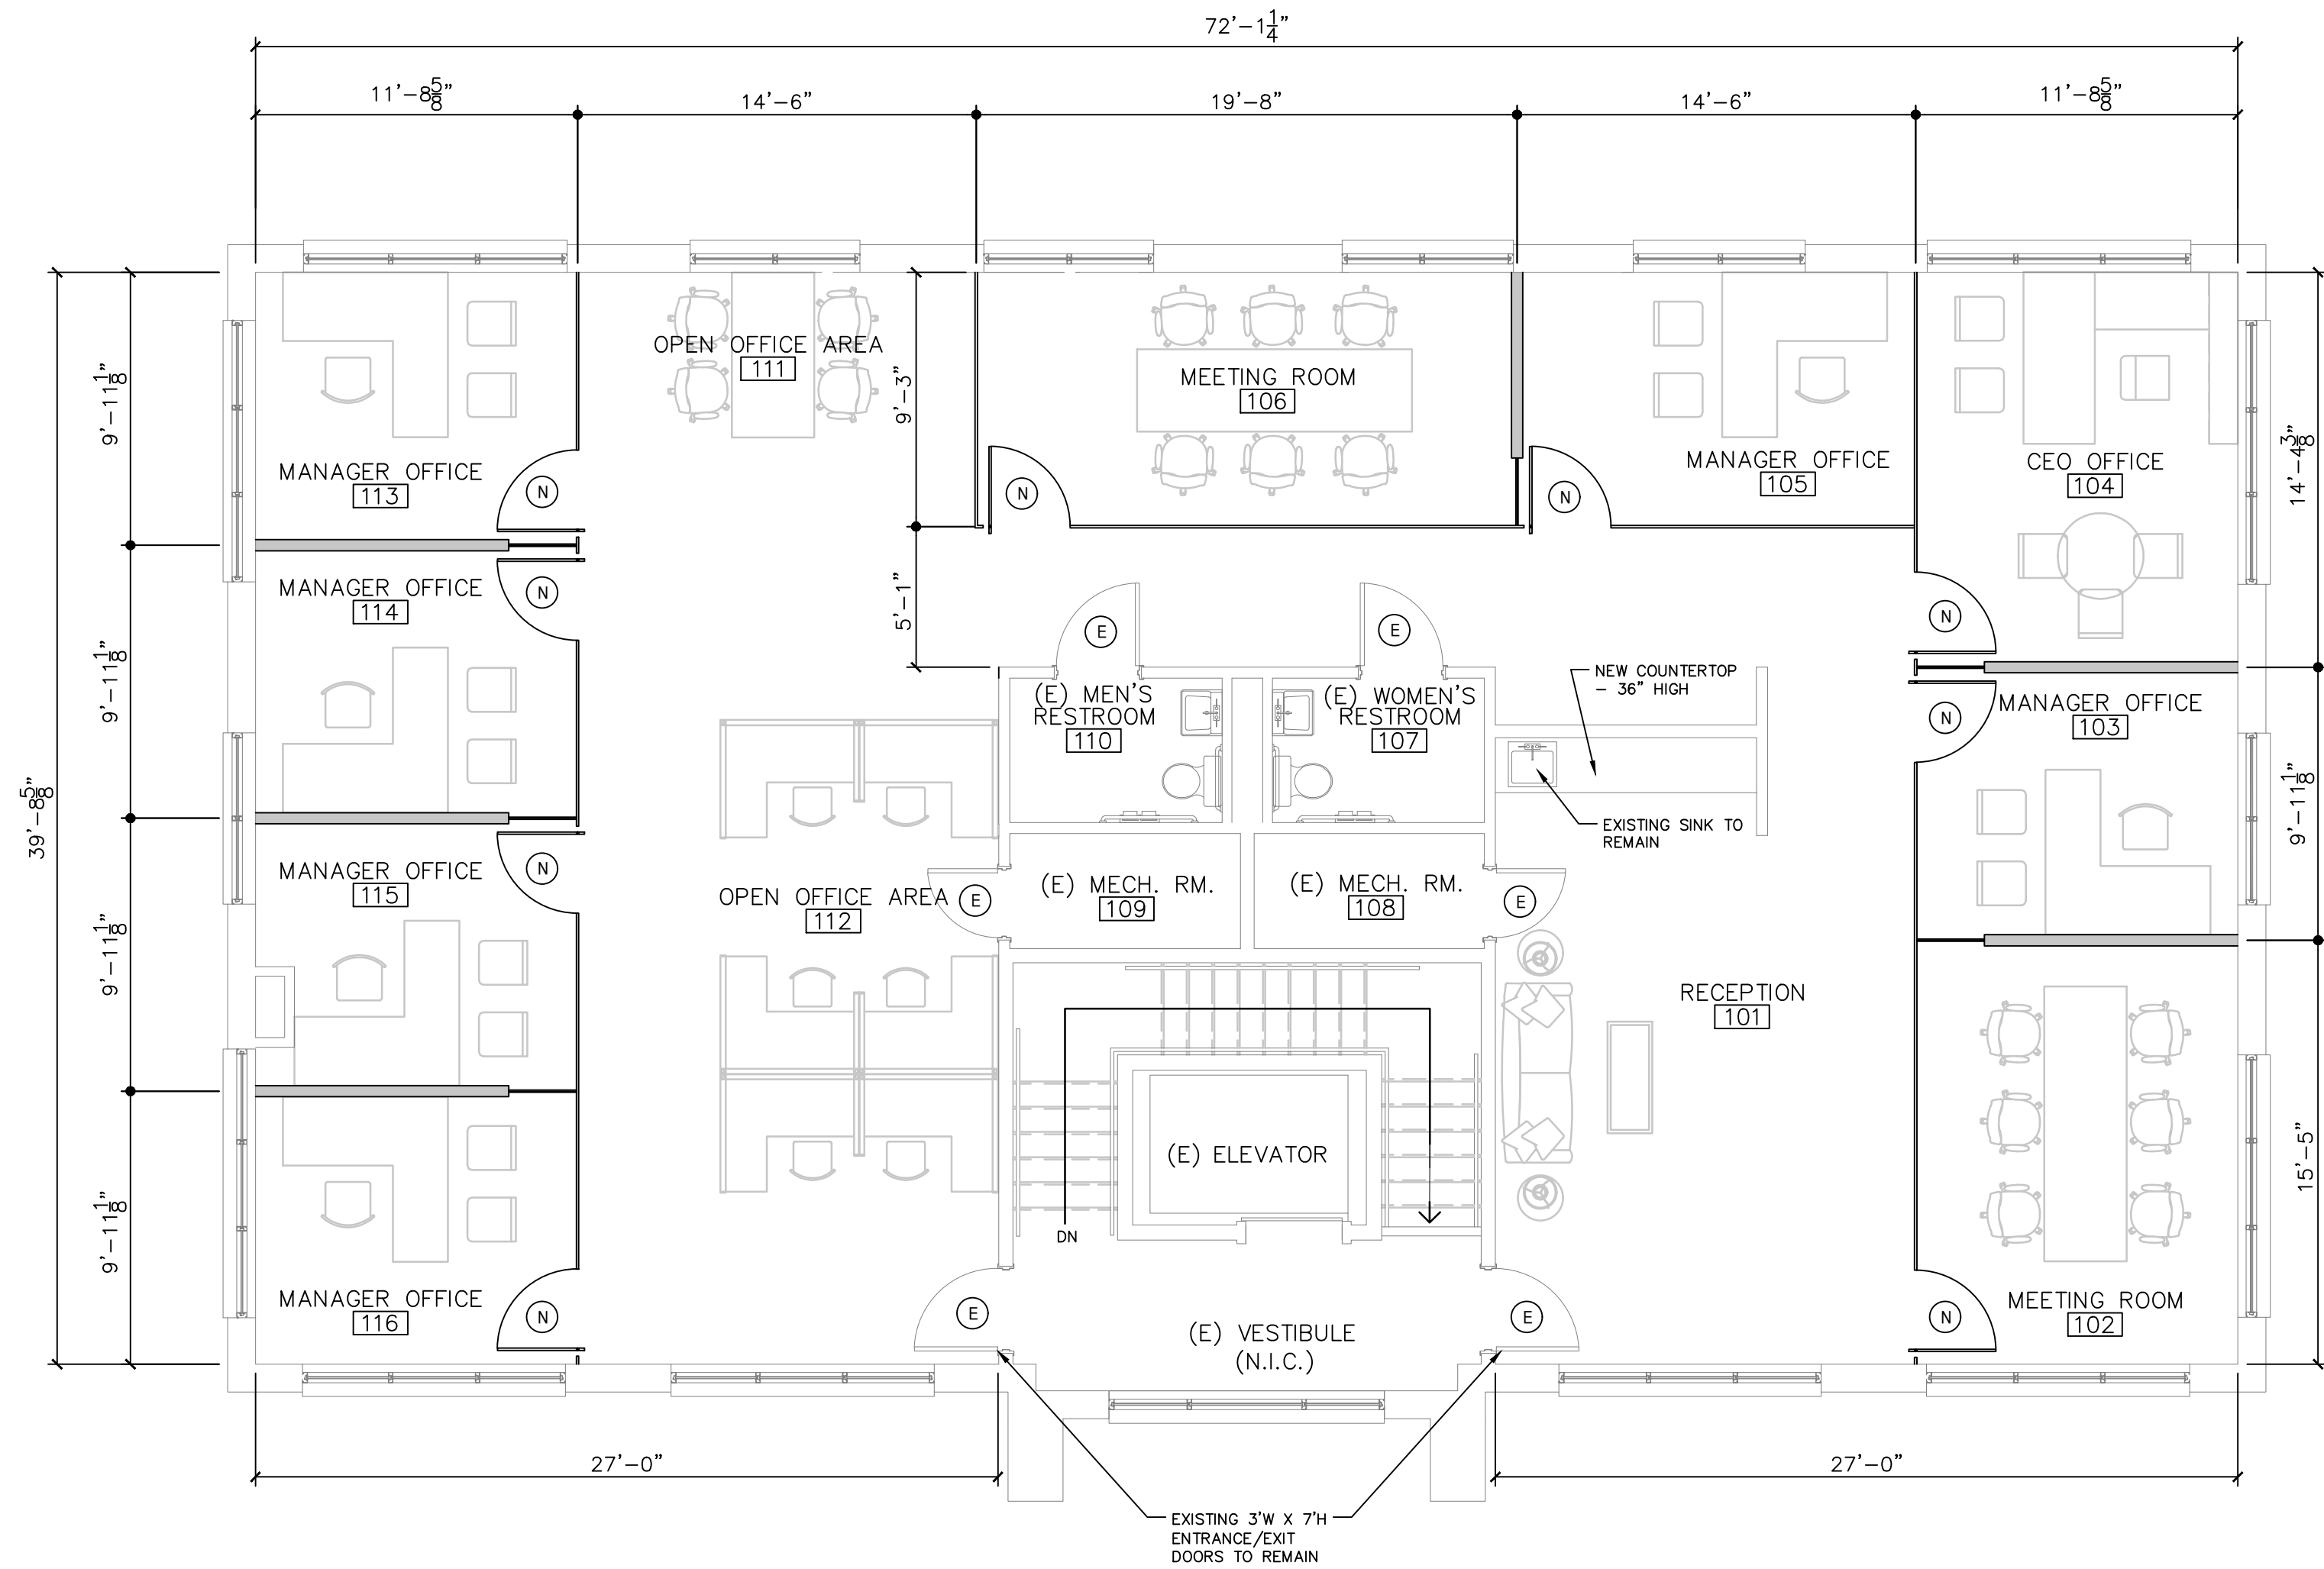

2 NEW PROPOSED FLOOR PLAN
A1.0 SCALE : 3/16" = 1'-0"

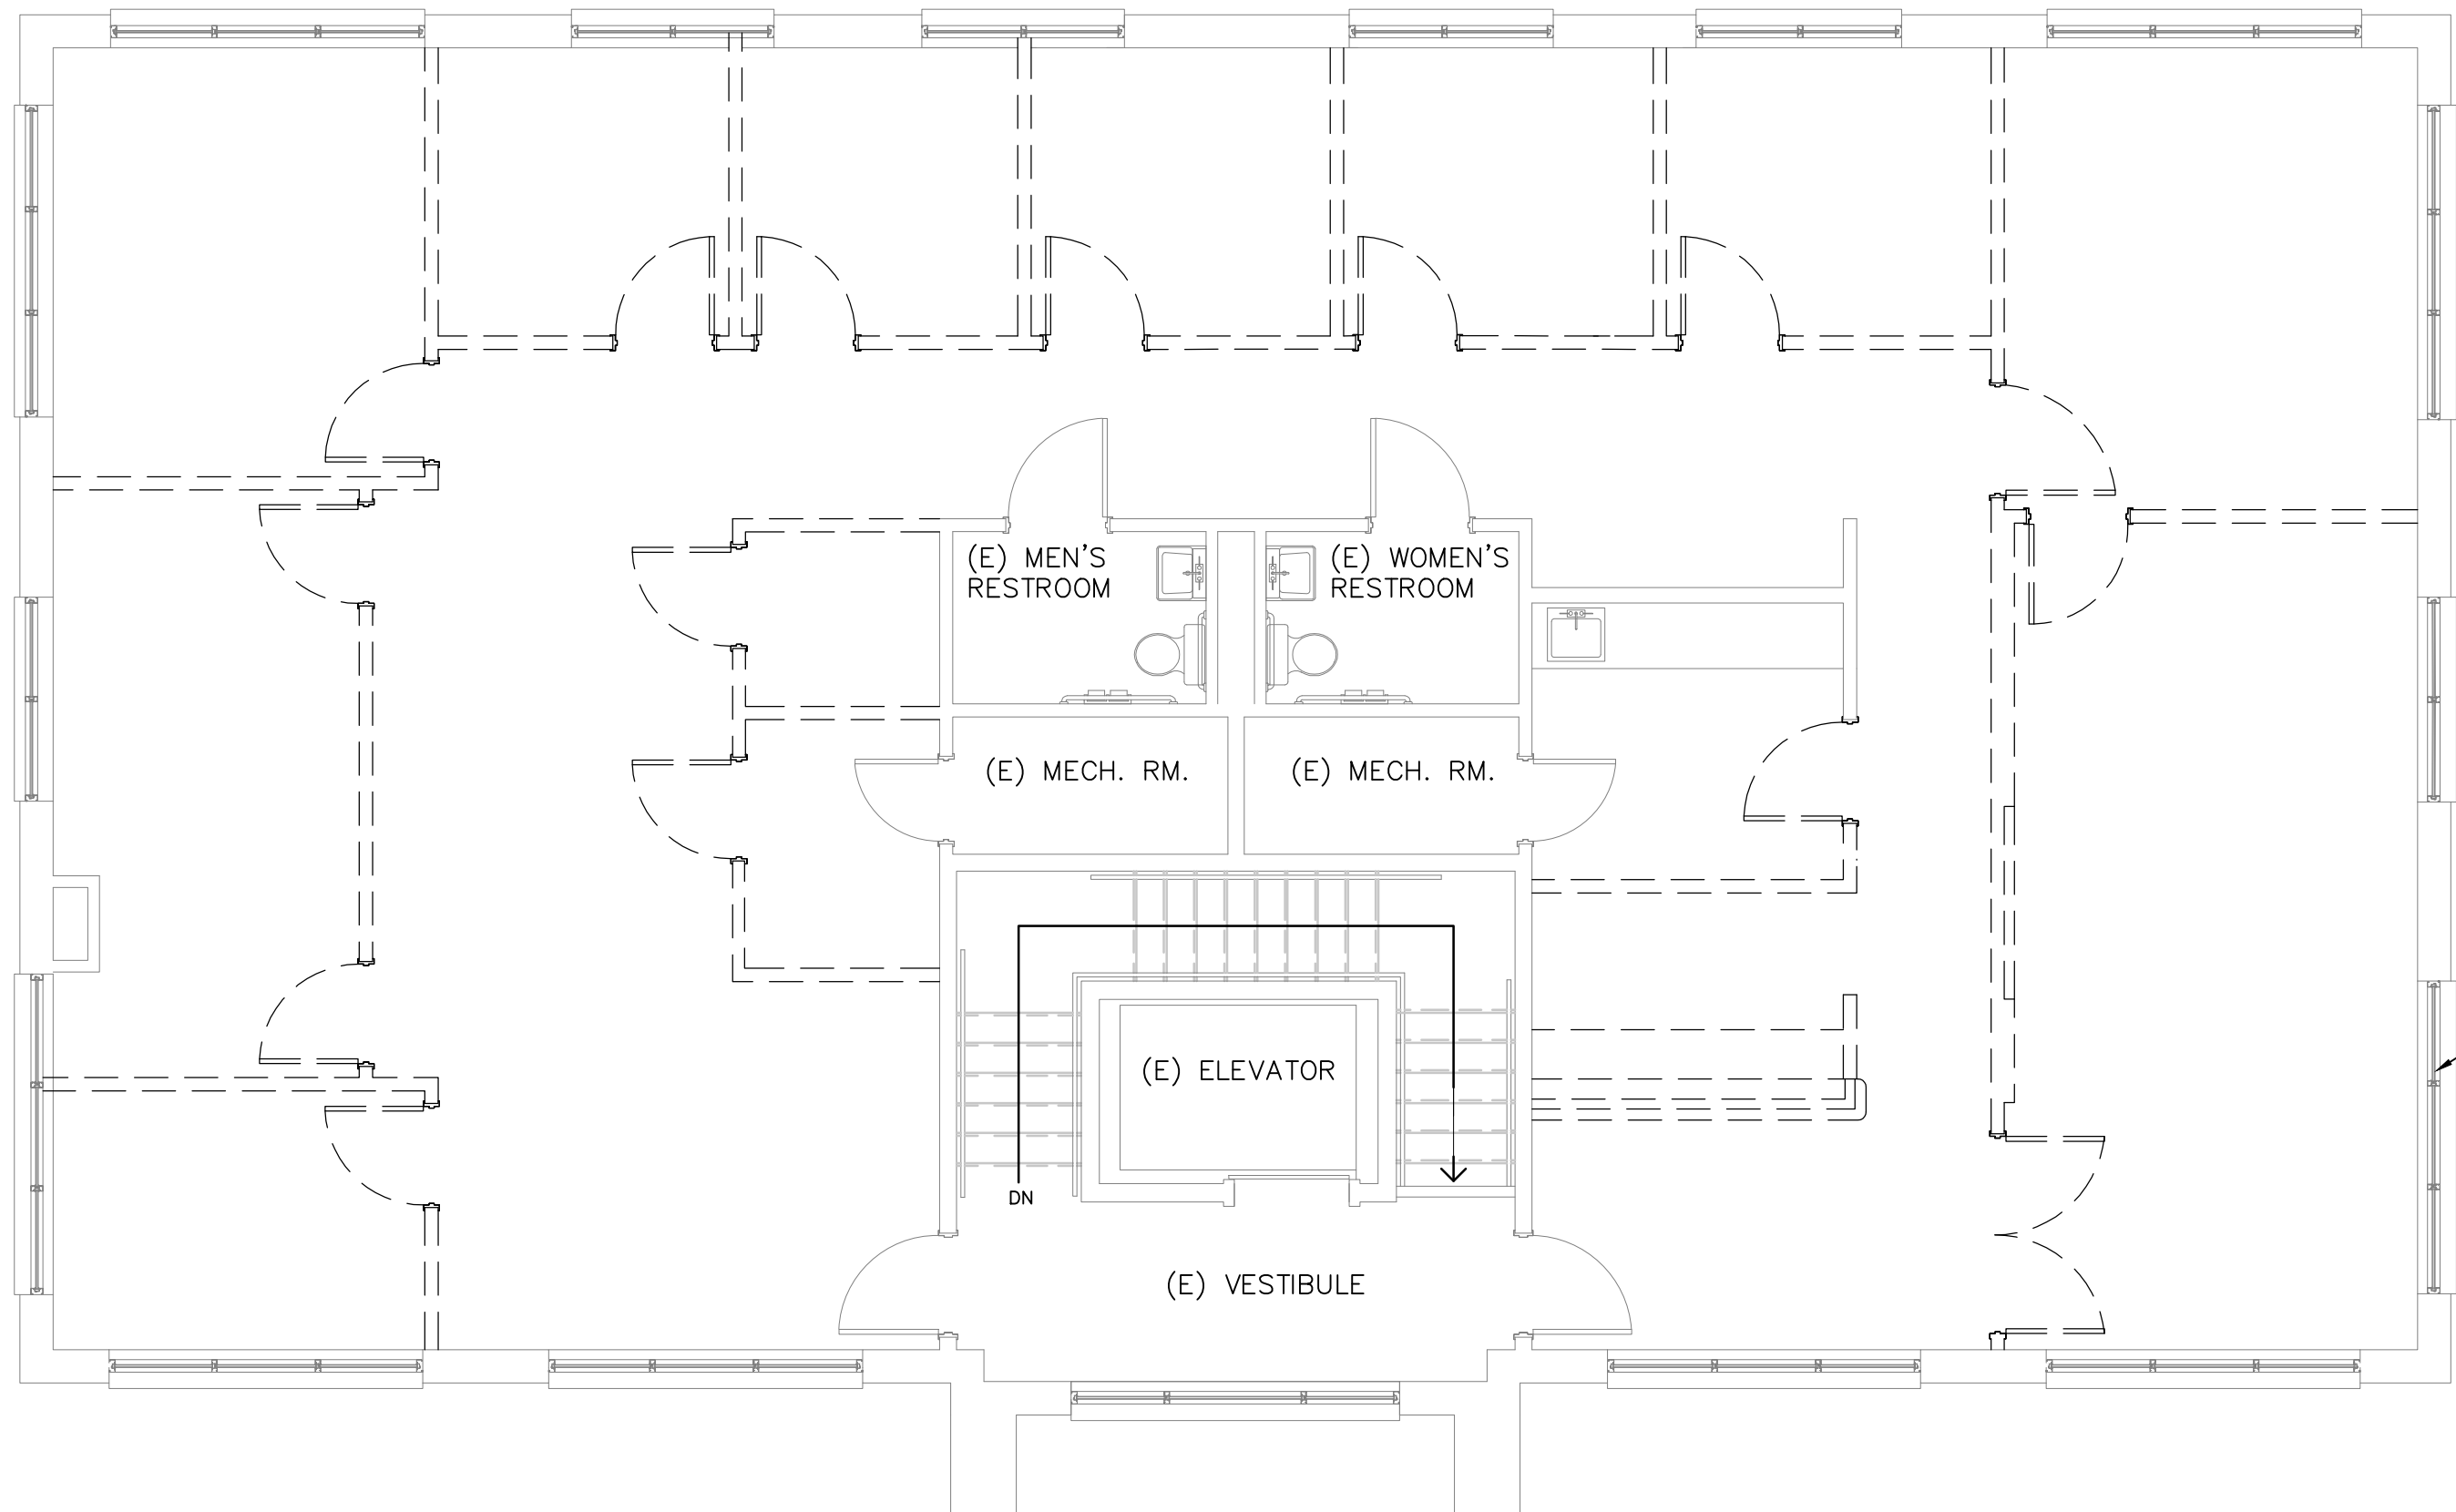

1 DEMOLITION PLAN
A1.0 SCALE : 3/16" = 1'-0"

For Review
12/16/2021 6:01:45 PM

ECC_Duluth Office
3851 DULUTH PARK LANE NW,
SUITE 210
DULUTH, GA 30096

This drawing is the property of BCY Architects, LLC and is not to be reproduced or copied in whole or in part. It is only to be used for the project and site specifically identified herein and is not to be used for any other project. It is to be returned upon request.
Drawing scales as shown are valid on the original size document which is 24 by 36 inches.
© BCY Architects, LLC

SHEET ISSUANCE DATE
PERMIT SUBMITTAL XX.XX.2021

PROJECT NO. 2021.02

SHEET TITLE
DEMOLITION & NEW
PROPOSED FLOOR
PLAN

SHEET NO.
A-1.0