


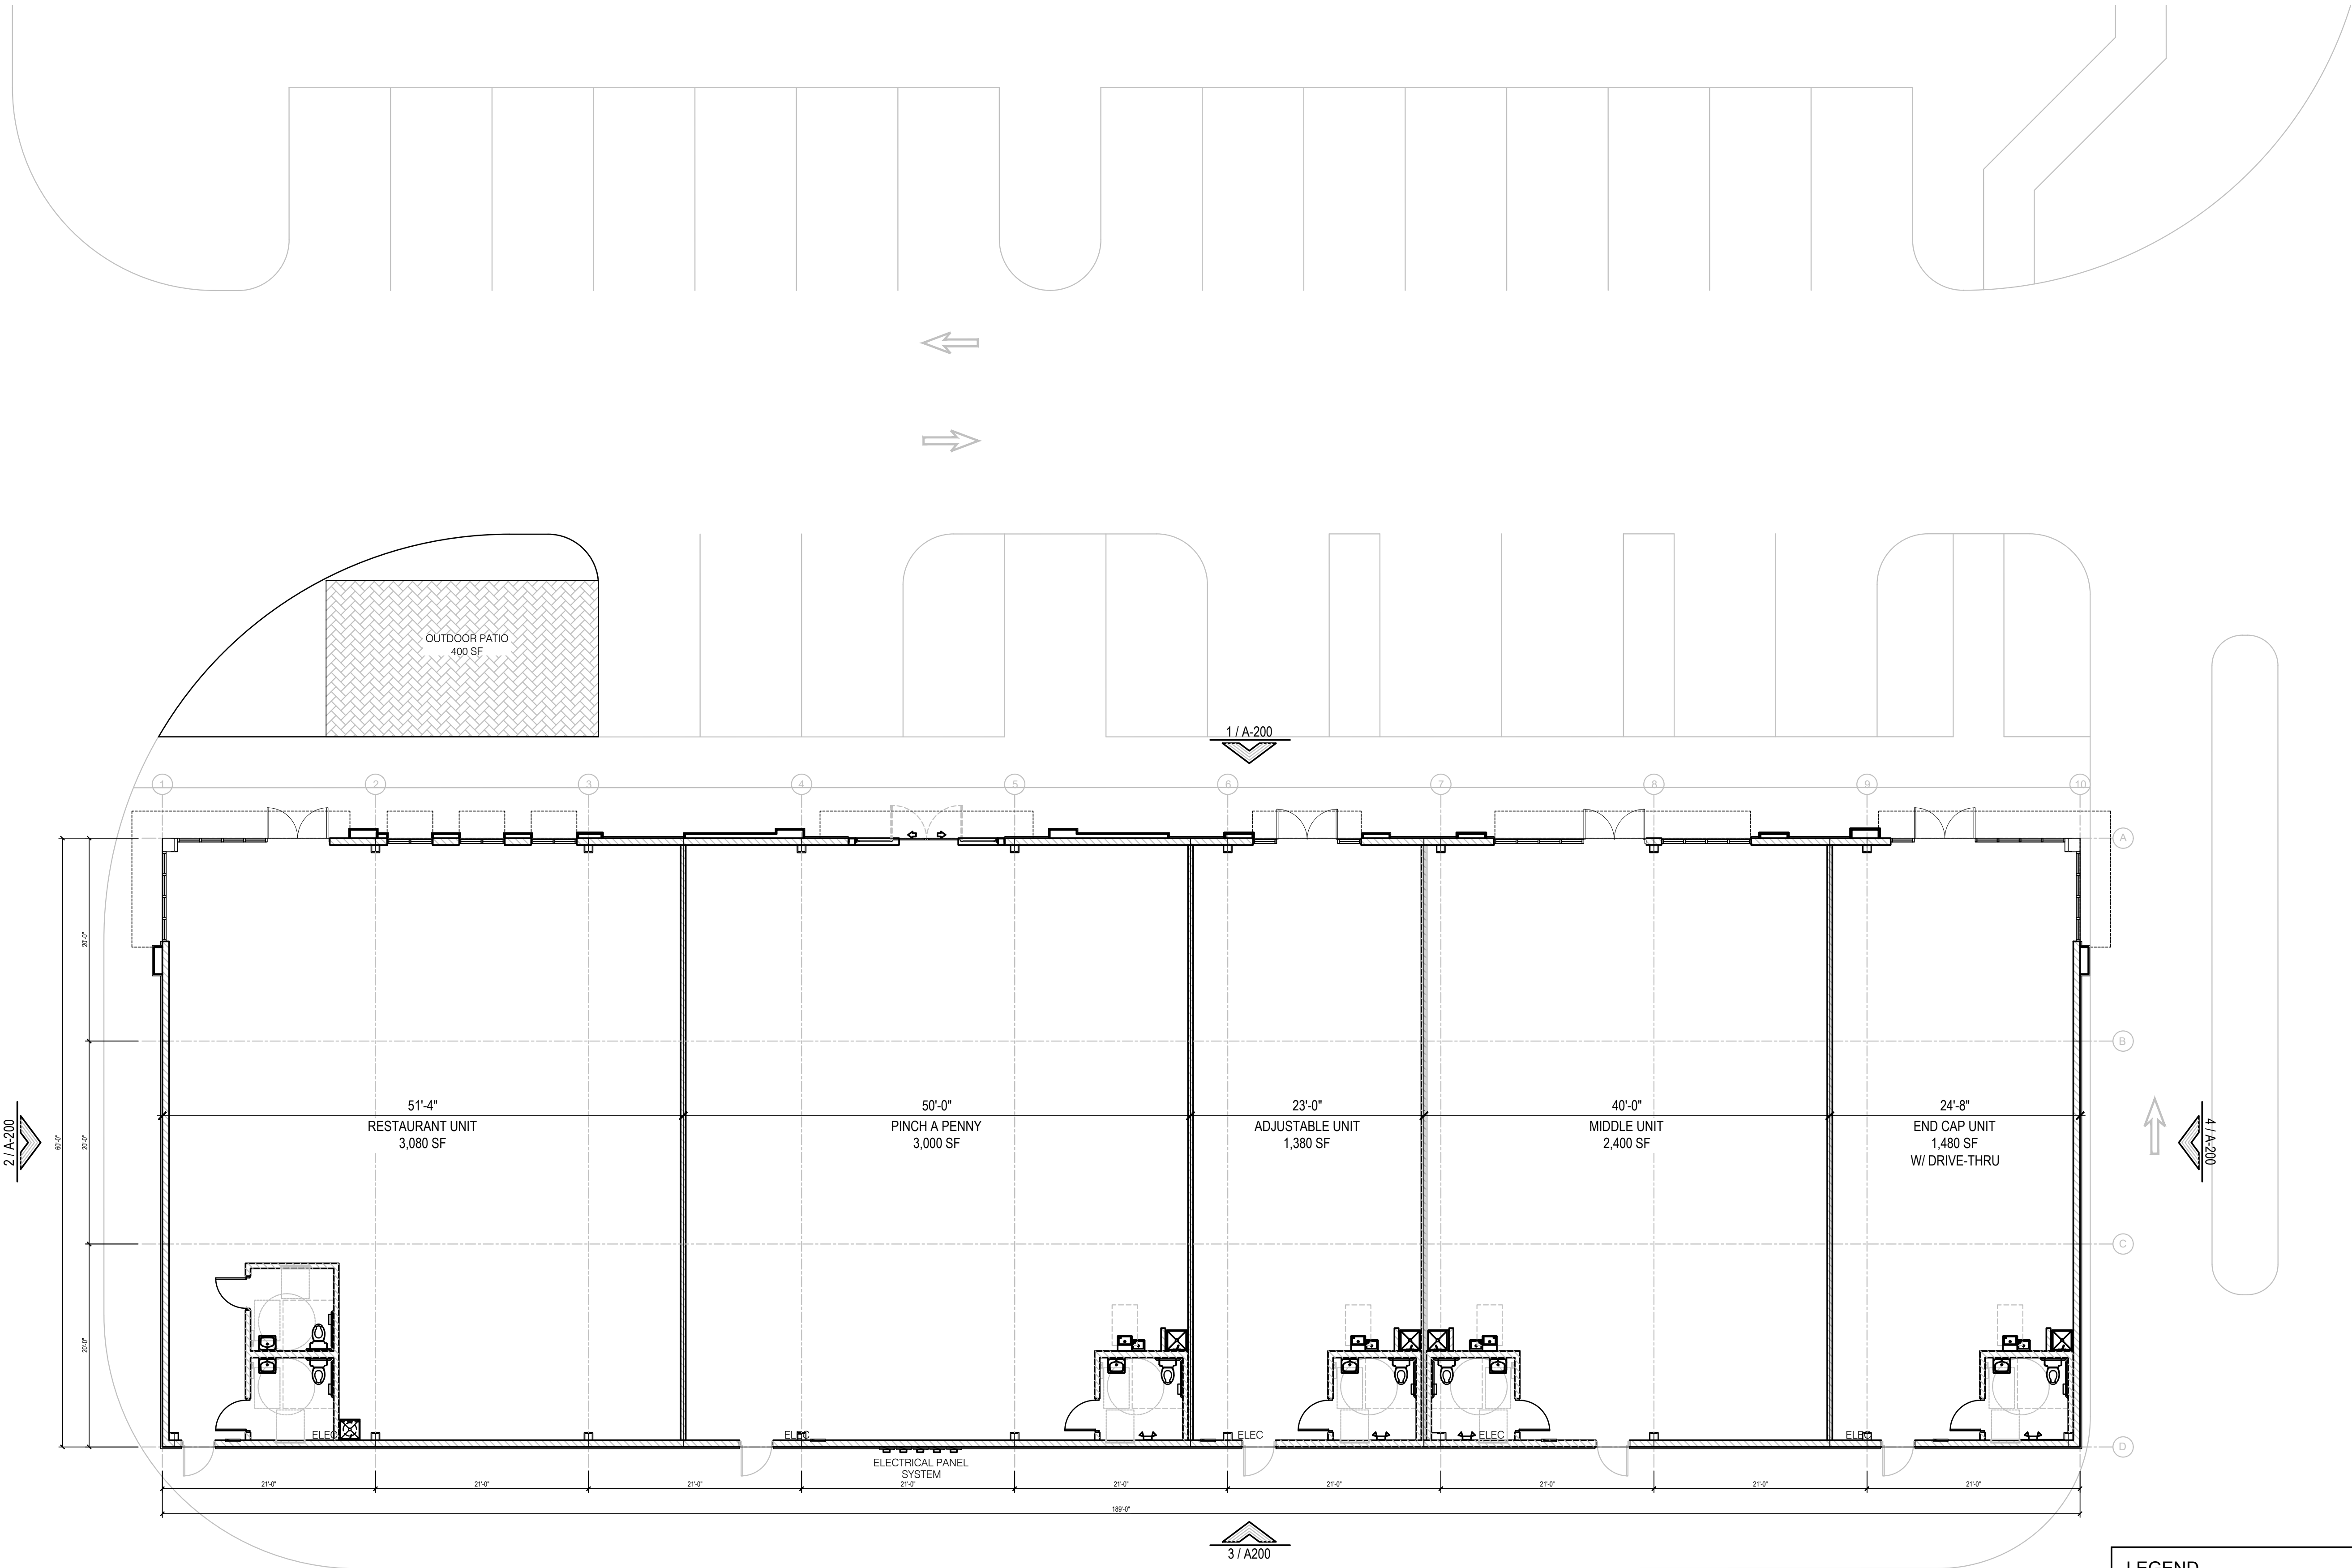

1 PROPOSED ARCHITECTURAL FLOOR PLAN
SCALE: 1/8" = 1' - 0"



LEGEND

EXISTING TO REMAIN

PATIO BOUNDARY

NEW TO BE CONSTRUCTED

LIS EXPRESSLY RESERVES ITS COPYRIGHT AND ALL OTHER PROPERTY RIGHTS TO THESE DOCUMENTS AND THEIR DESIGN. HENCE, THEY ARE NOT TO BE REPRODUCED.

ARCHITECT/ENGINEER

LIS

ARCHITECTURE
ENGINEERING
LAND SURVEYING

LAND INVESTMENT SERVICES, LLC
AR98913 CANC 2005
272 West Side Road 425
Fort Lauderdale, FL 33305
Phone: (321) 244-9402
Facsimile: (321) 244-9419

CA NO. 6553
21450 Palm Beach Blvd
Palm Beach Gardens, FL 33480
Phone: (239) 695-9244
Facsimile: (239) 695-9228

CLIENT NAME

JOE SCHUMANN
BLUROCK COMMERCIAL REAL ESTATE
3408 S ORANGE AVE, SUITE B
ORLANDO, FL 32806

PROJECT NAME

BLUROCK
WILDWOOD OAKS RETAIL BUILDINGS
CLEVELAND AVE.
WILDWOOD, FL 34785

SHEET TITLE

ARCHITECTURAL FLOOR PLAN

SEAL

HAROLD DANIEL HUTTER III
FL LIC. AR98913

RELEASE

DATE

PROJECT NO.

2026-029

ISSUE DATE

03-31-2026

DRAWN

CHECKED

KP

CS

SHEET NO.

A100