

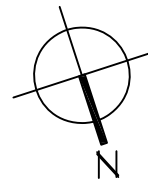


EXISTING CONDITIONS
SCALE: 1/8" = 1'-0"


 


MCSO
3201 OLD GLENVIEW RD.
SUITE 150
WILMETTE, IL 60091

FULL CIRCLE ARCHITECTS
Architecture and Interior Design
1731 N Marcey St
Suite 518
Chicago, IL 60614
11-5-2019

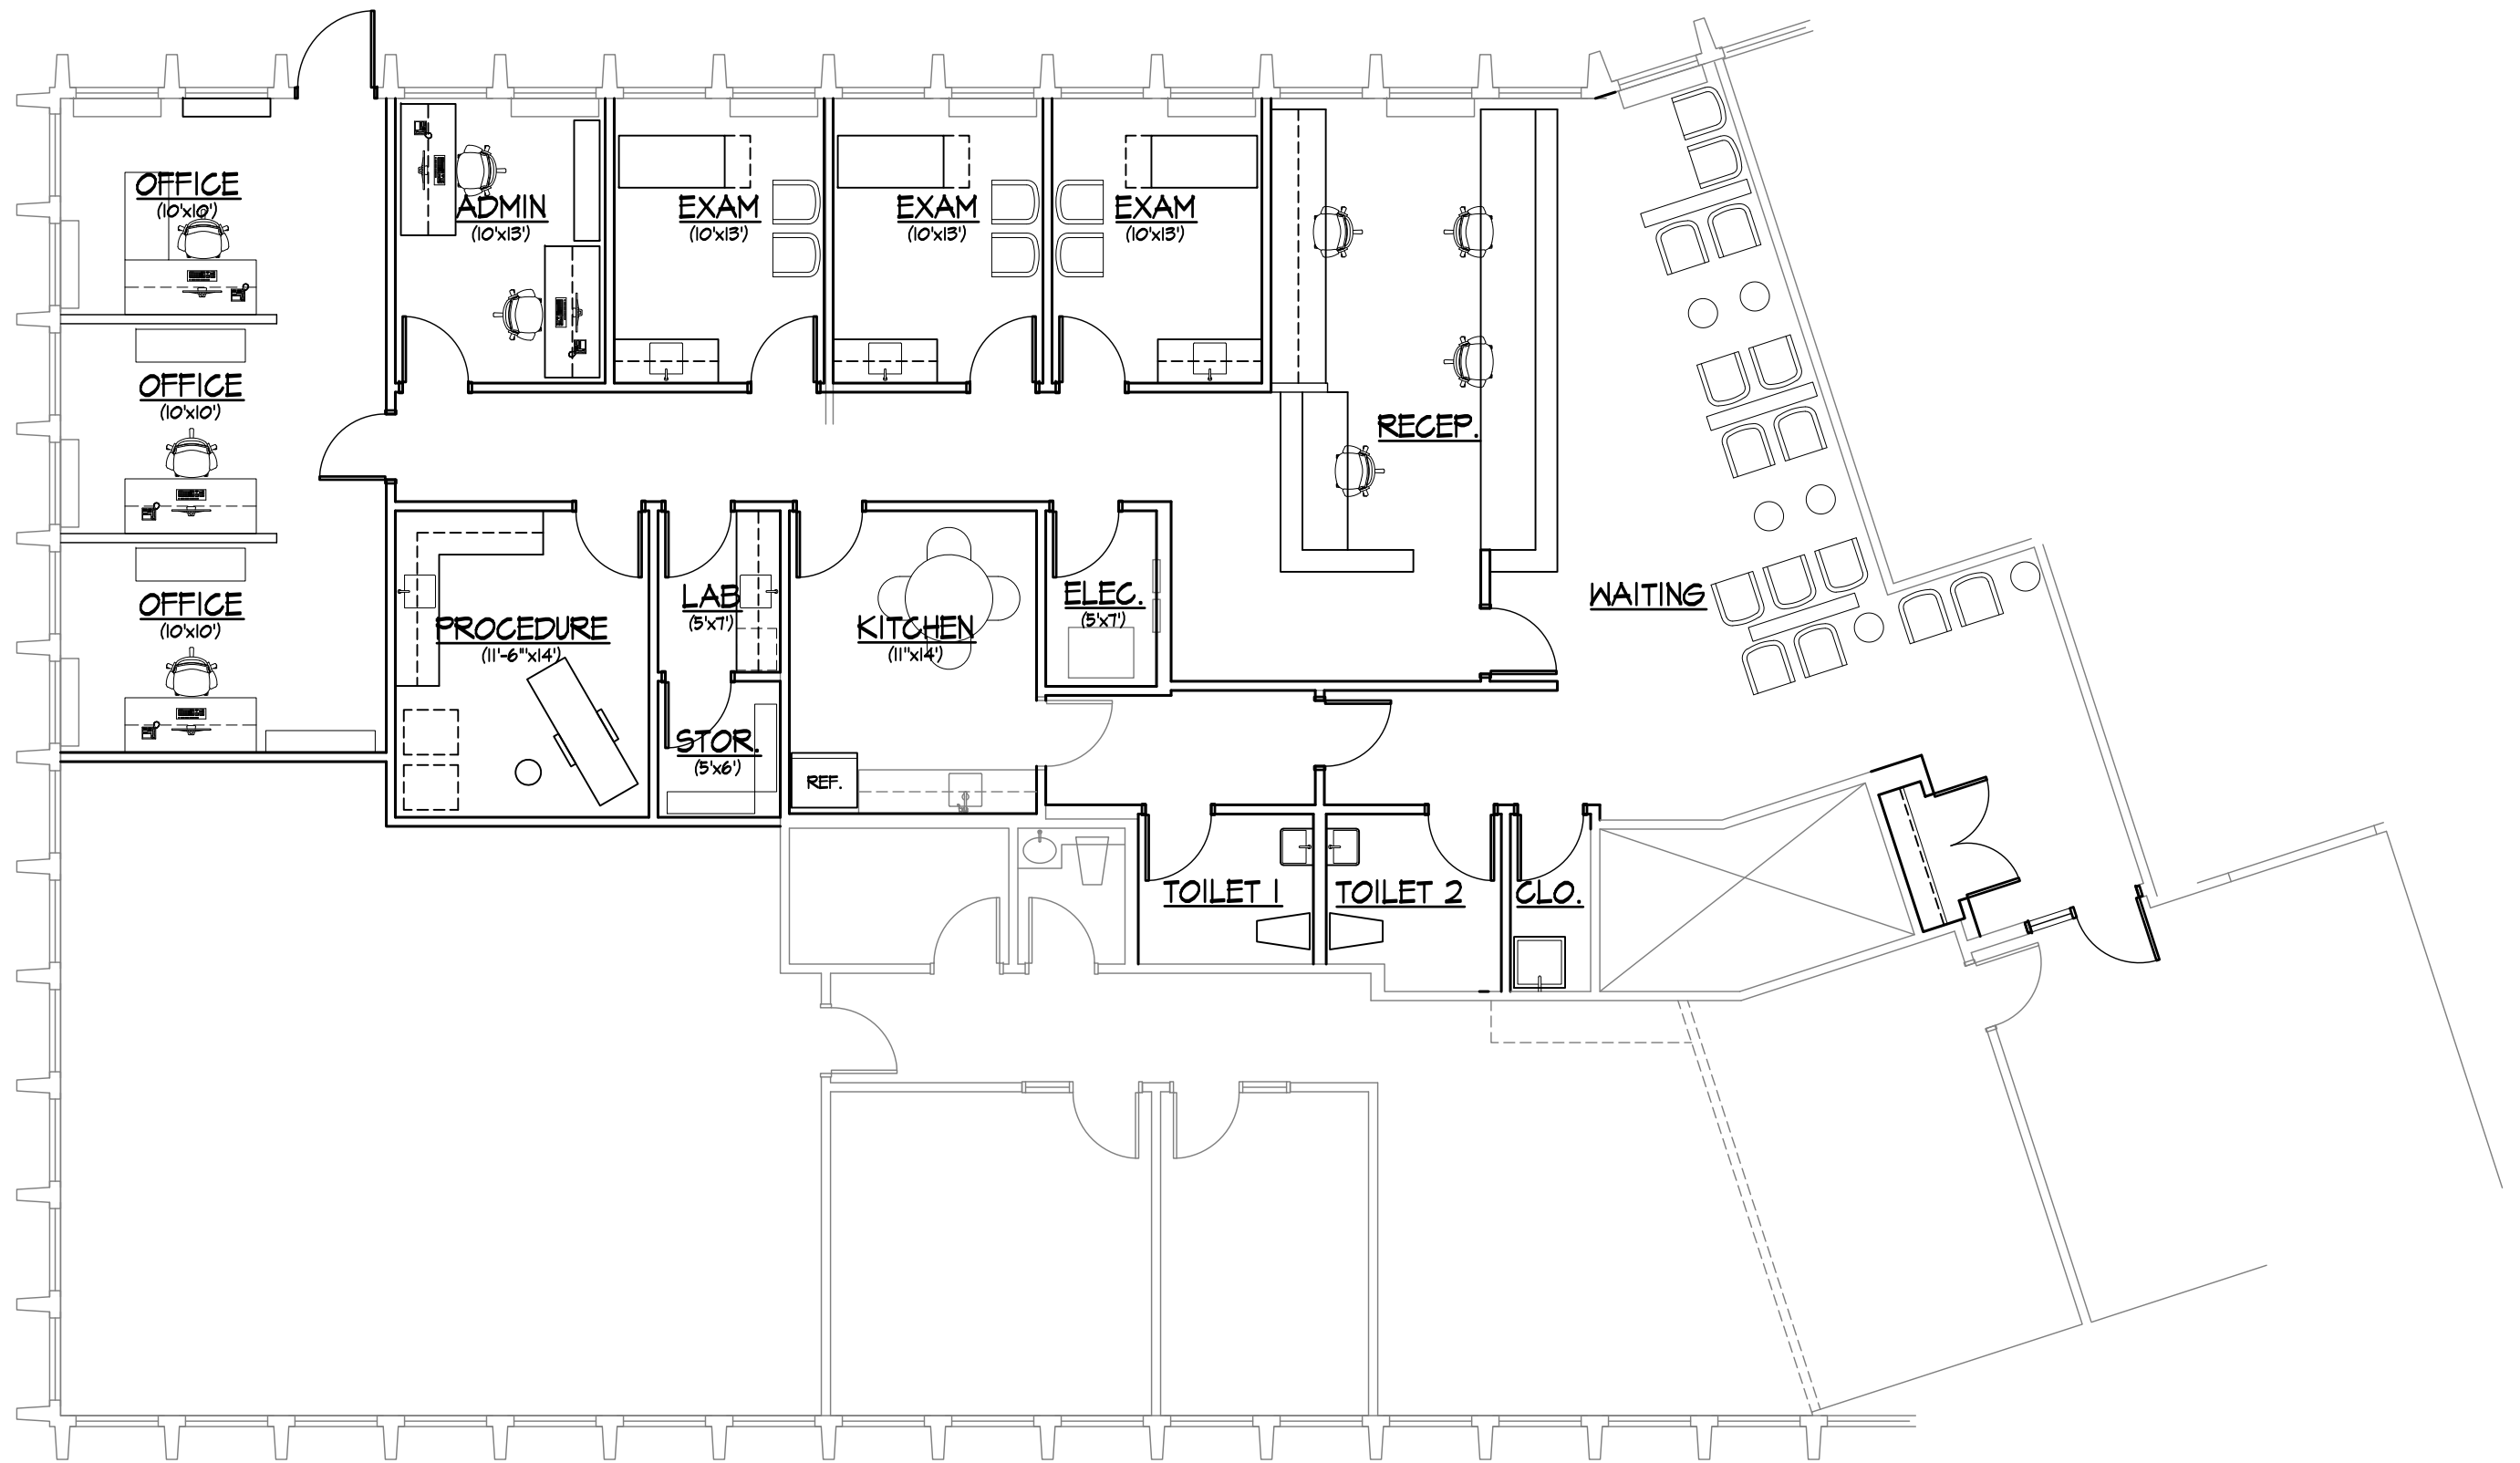


NEW FLOOR PLAN I.O
 SCALE: 1/8" = 1'-0"

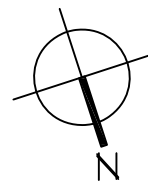
 


MCSO
 3201 OLD GLENVIEW RD.
 SUITE 150
 WILMETTE, IL 60091

FULL CIRCLE ARCHITECTS
 Architecture and Interior Design
 1731 N Marcey St
 Suite 518
 Chicago, IL 60614
 11-5-2019

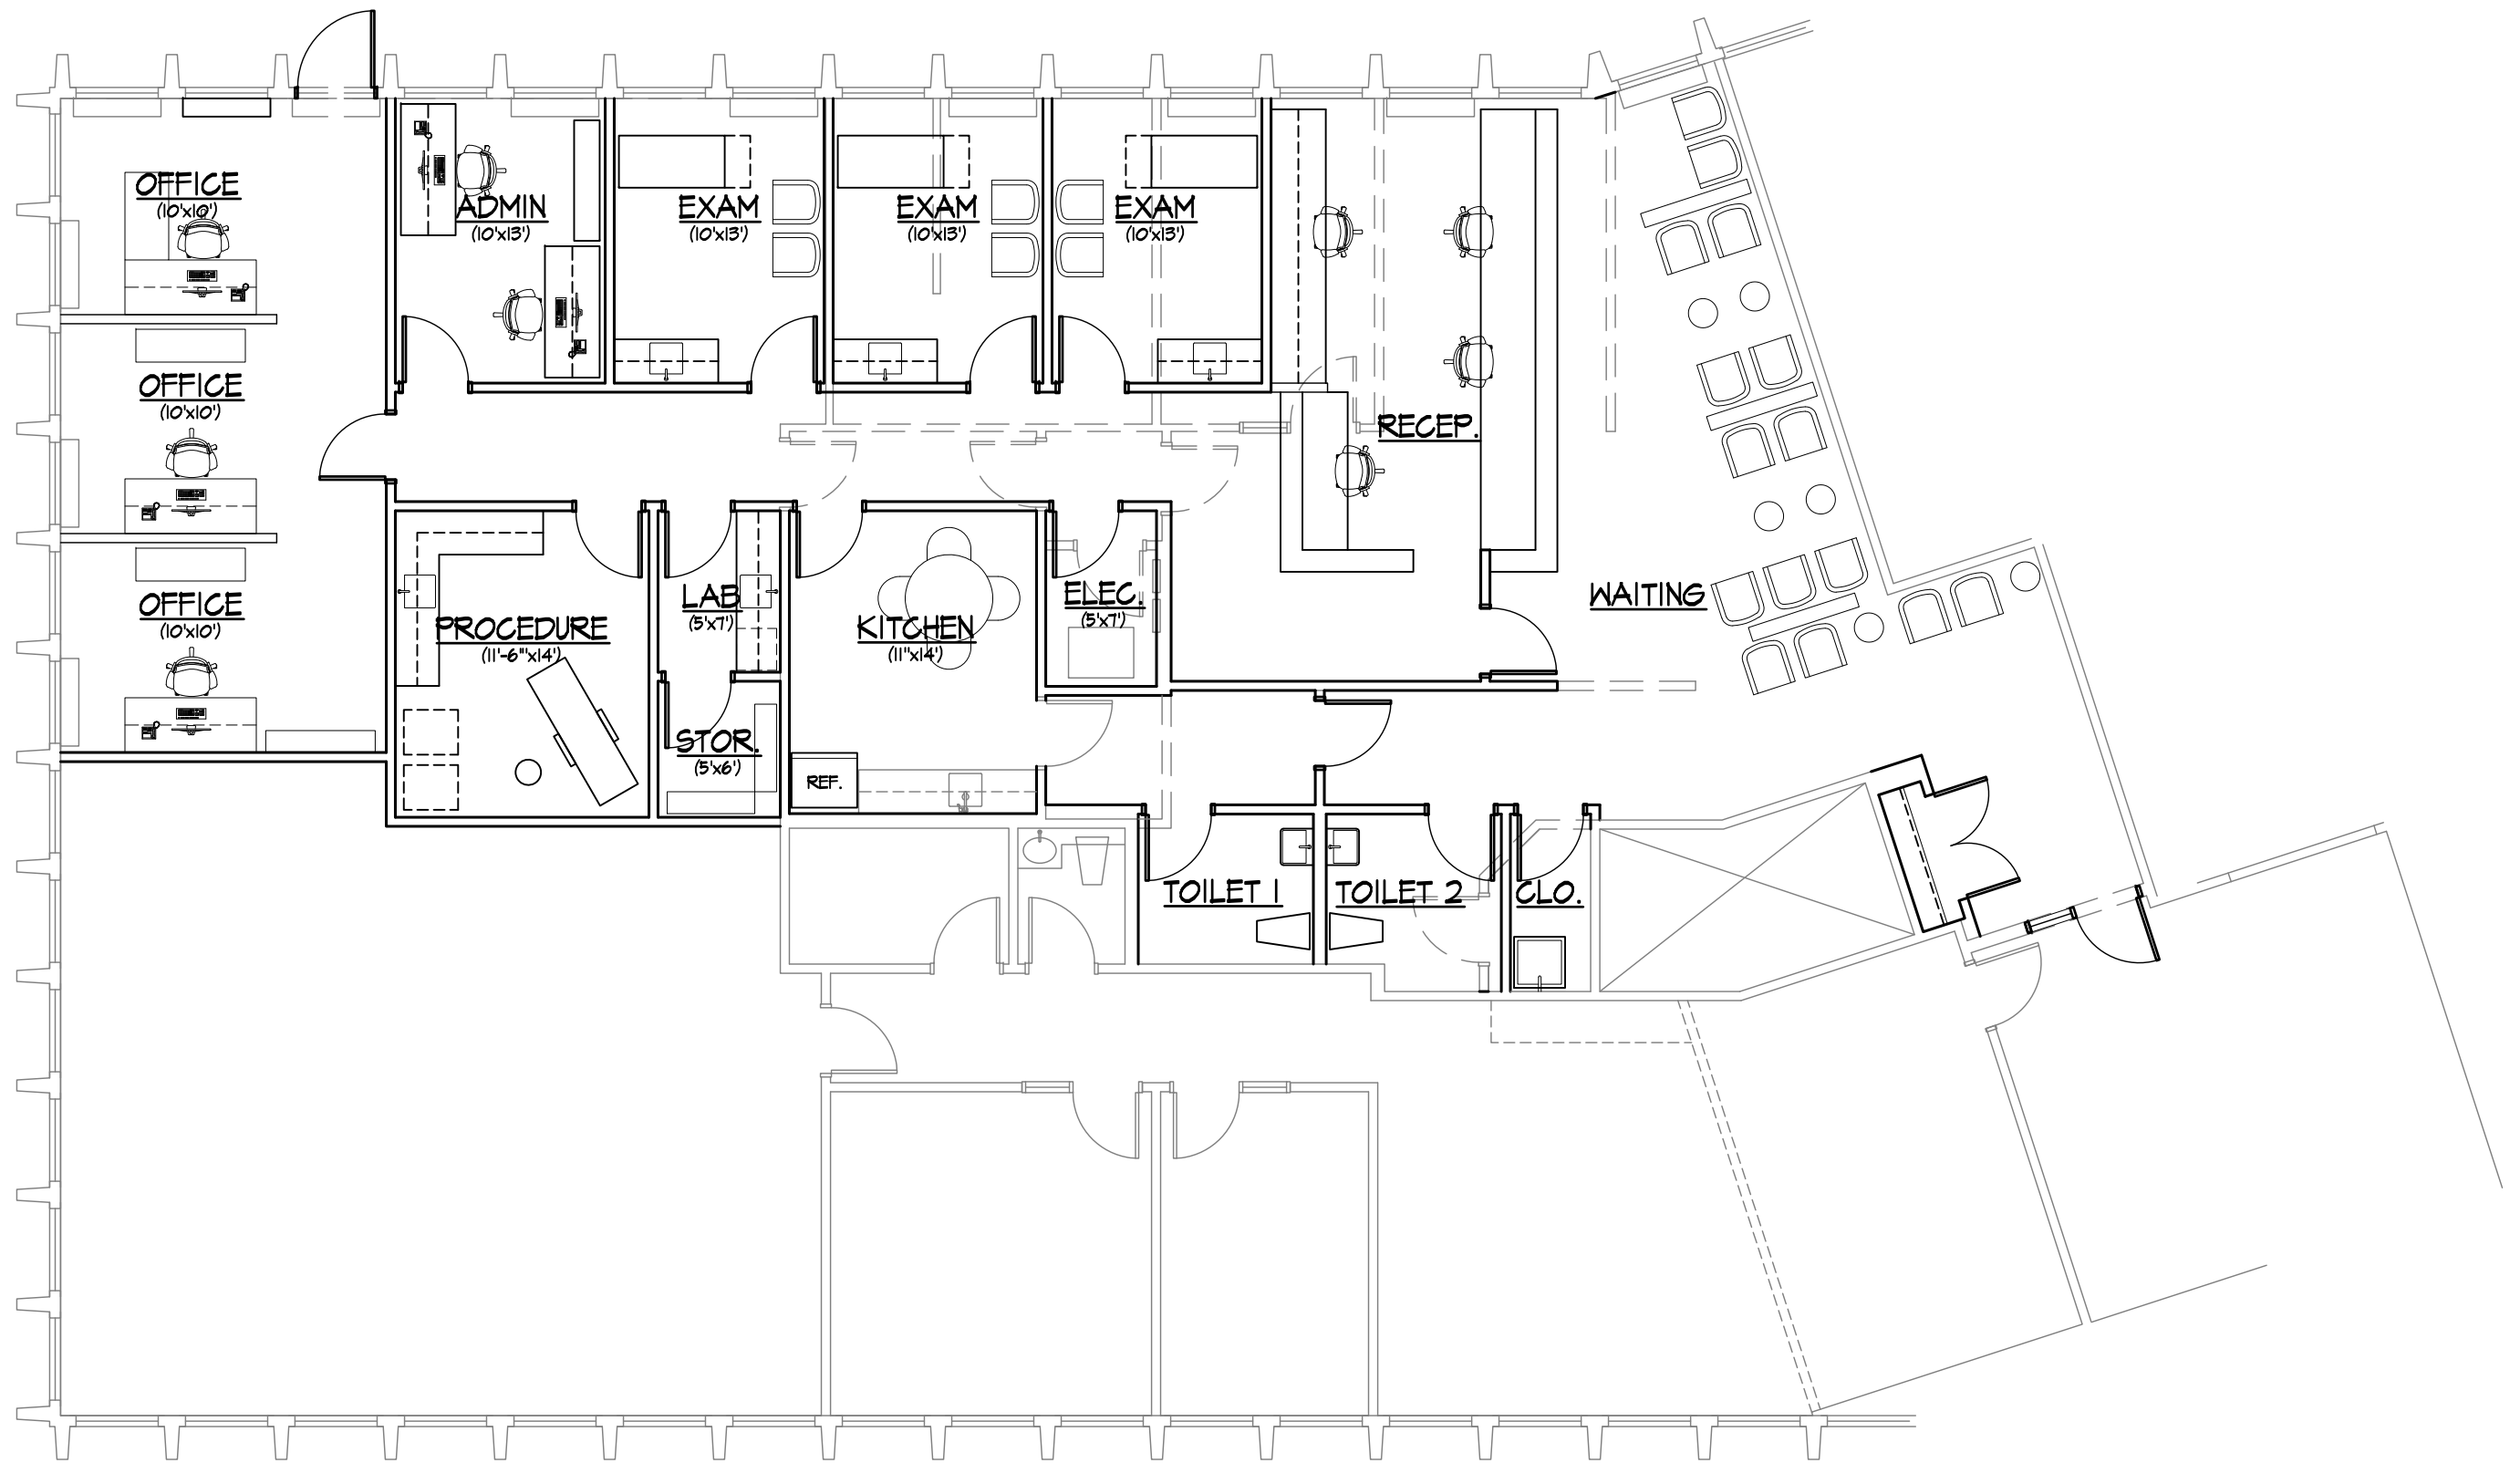

NEW FLOOR PLAN I.O
 SCALE: 1/8" = 1'-0"

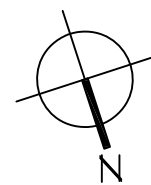 

MCSO
 3201 OLD GLENVIEW RD.
 SUITE 150
 WILMETTE, IL 60091

FULL CIRCLE ARCHITECTS
 Architecture and Interior Design
 1731 N Marcey St
 Suite 518
 Chicago, IL 60614
 11-5-2019