


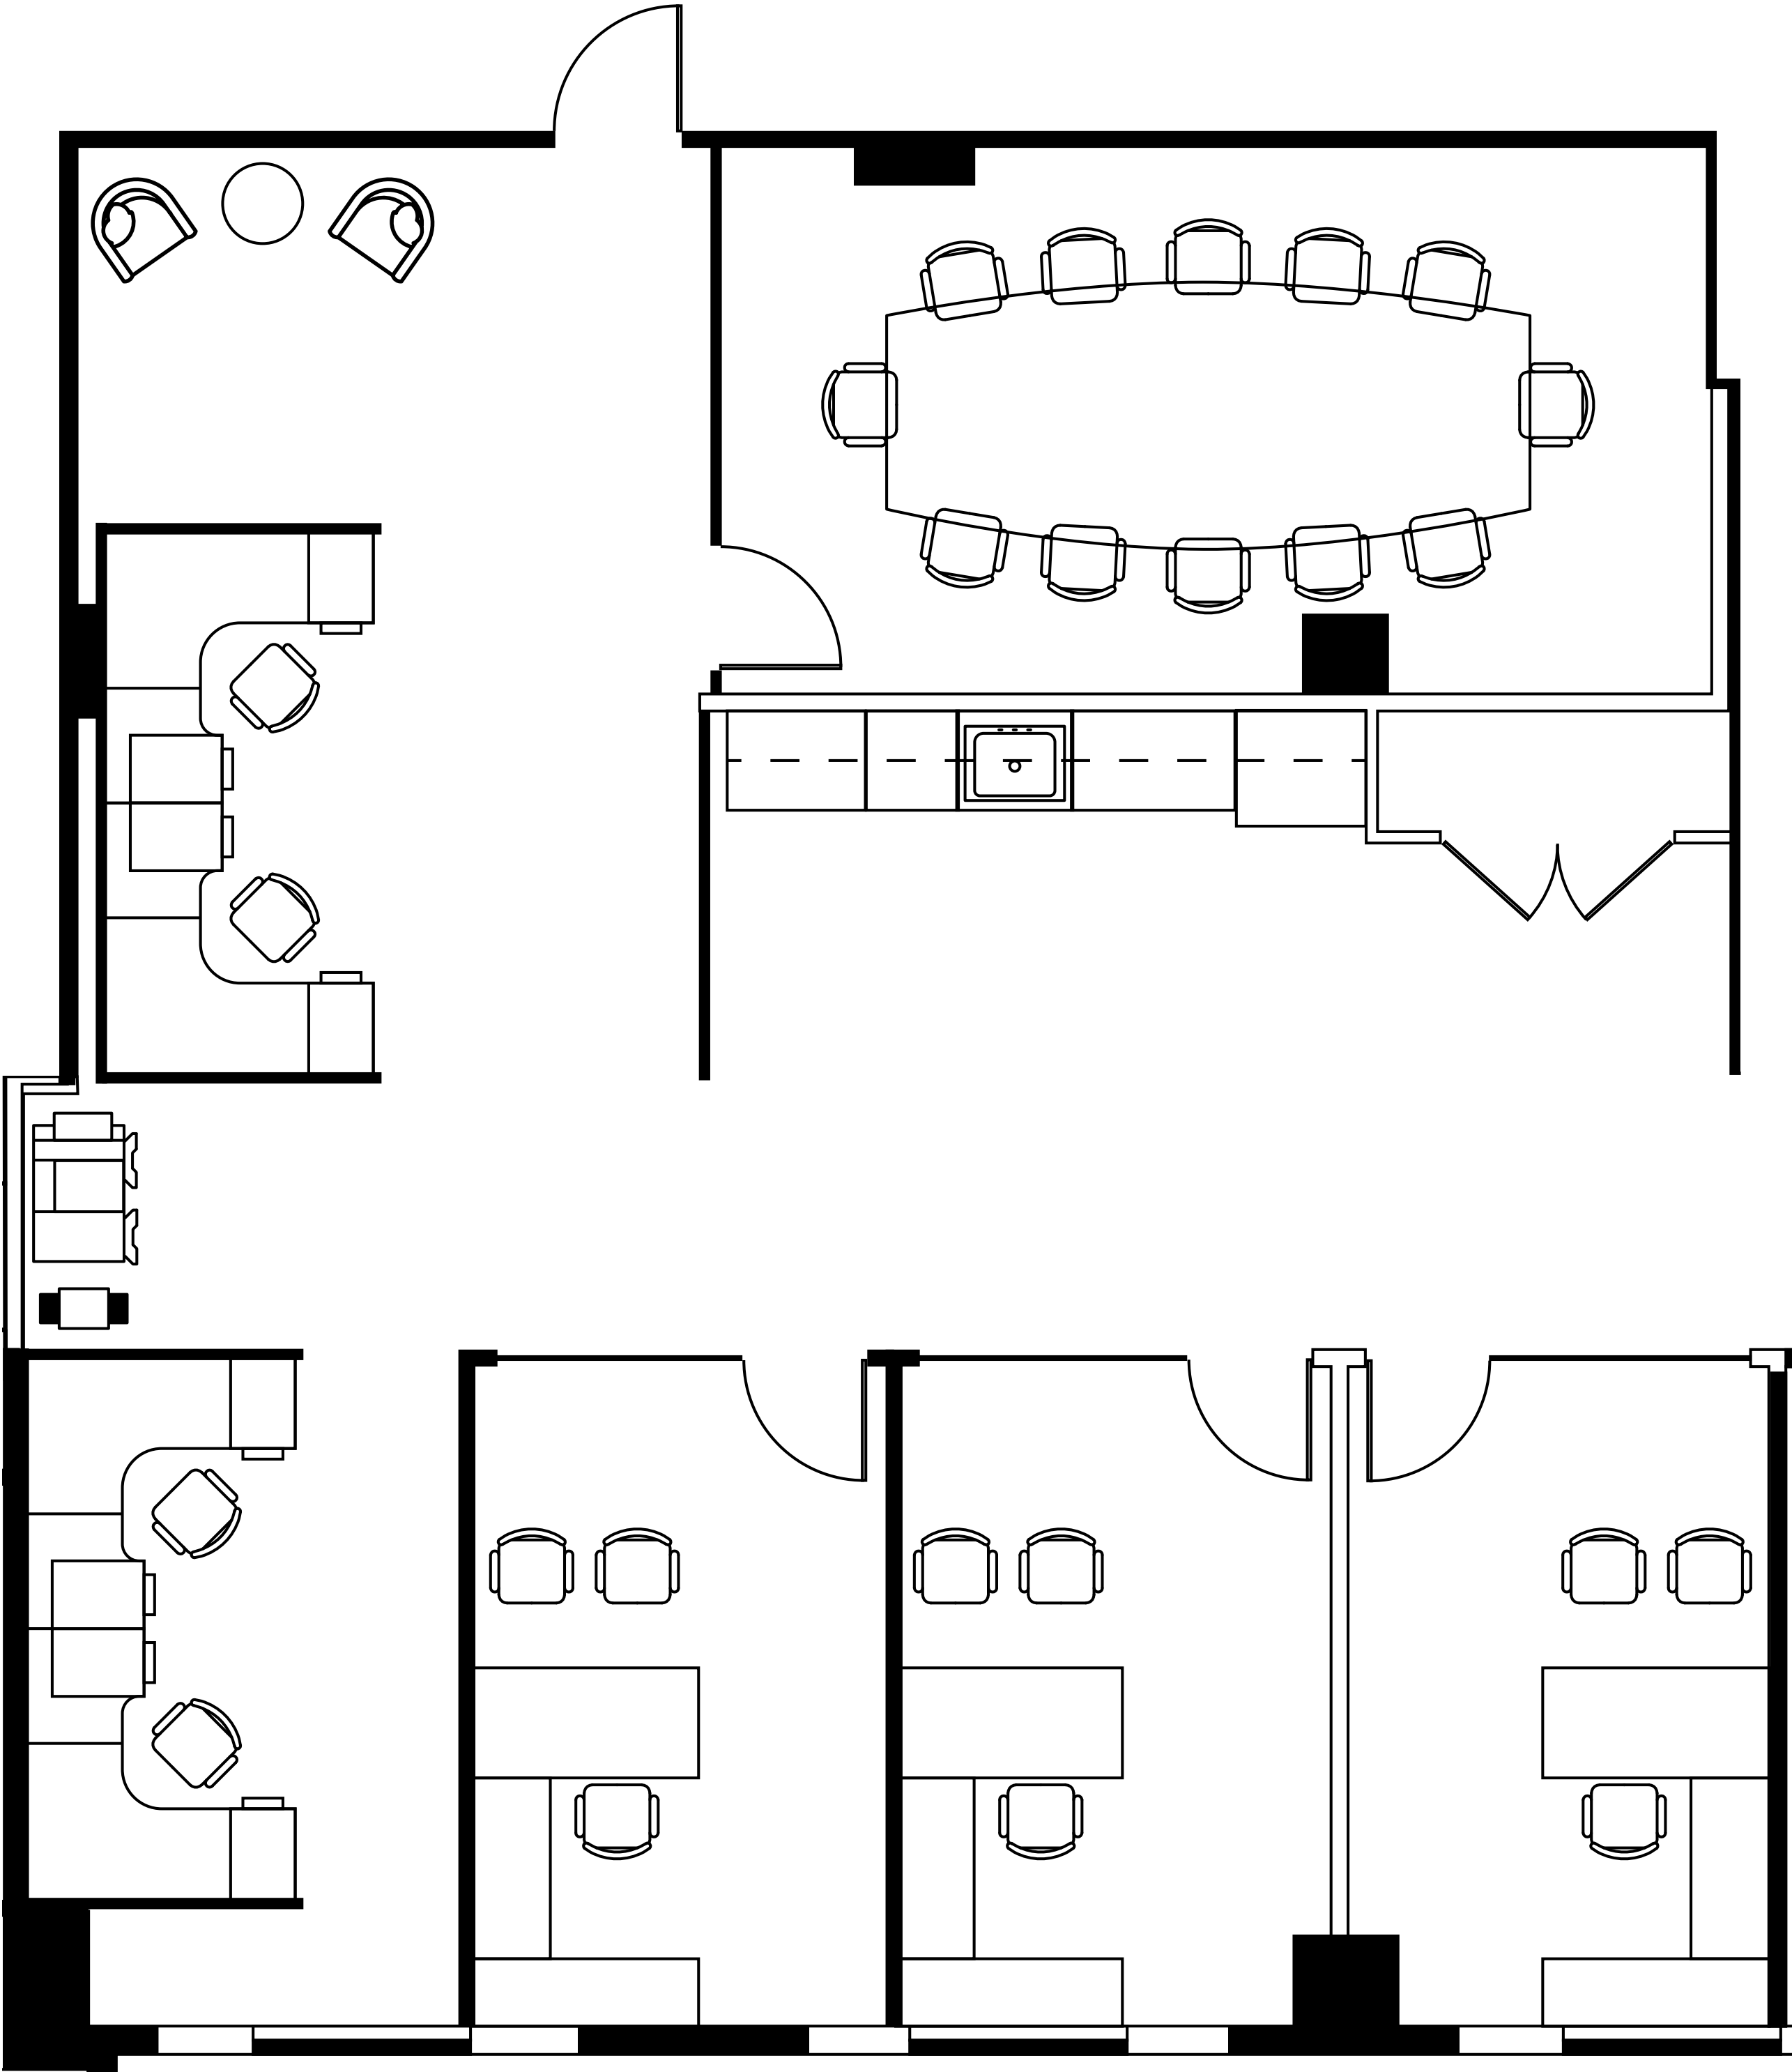

Suite 405 - 1,947 SF





Architecture • Planning • Interiors

Kravit
Architectural
Associates,
Inc.
902
Clint Moore
Road
Suite 136
Boca Raton,
Florida
33487
561.893.0042
Florida License #9-9202

FLORIDA CORPORATE LICENSE No. AAC001495
© 2018 KRAVIT ARCHITECTURAL ASSOCIATES, INC. ALL RIGHTS RESERVED.
THESE DRAWINGS MAY NOT BE COPIED OR REPRODUCED WITHOUT EXPRESS
WRITTEN CONSENT OF KRAVIT ARCHITECTURAL ASSOCIATES, INC.

PROJECT

800 FAIRWAY DRIVE
4th Floor
Suite 405 -1947 SF
800 FAIRWAY DRIVE
DEERFIELD BEACH
FLORIDA

CONSULTANT

REVISIONS		
No.	DATE	DESCRIPTION

PROJECT PHASE

☐ SITE PLANNING
☒ SCHEMATIC DESIGN
☐ DESIGN DEVELOPMENT
☐ CONSTRUCTION DOCUMENTS

SCHEMATIC SPACE PLAN

PROJECT NUMBER:	800FD31
ISSUED:	08/16/19
DRAWN BY:	CFR
CHECKED BY:	MIK
FILENAME:	800FD31SDP.dwg

SEAL	SHEET

MICHAEL J. KRAVIT
FLORIDA LICENSE No. 9202

SP-1