

LEGEND	
EXISTING WALLS	---
NEW WALLS	---
EXISTING DOOR	---
NEW/RELOCATED DOOR	---
NEW/RELOCATED DOOR	N/A



ISSUE DATES	
08-30-2023	ISSUE FOR REVIEW

THE PRESERVE
 2010 NORTH LOOP WEST, HOUSTON, TX 77018
 SUITE 10190

PROJECT:	025- THE PRESERVE
PLLOT SCALE:	1/8" = 1'-0"
CHECKED BY:	WM
FILE NAME:	025- THE PRESERVE
SHEET SIZE:	8.5 X 11
DRAWN BY:	WM

SHEET TITLE
EXISTING PLAN

SHEET NUMBER
EX-1

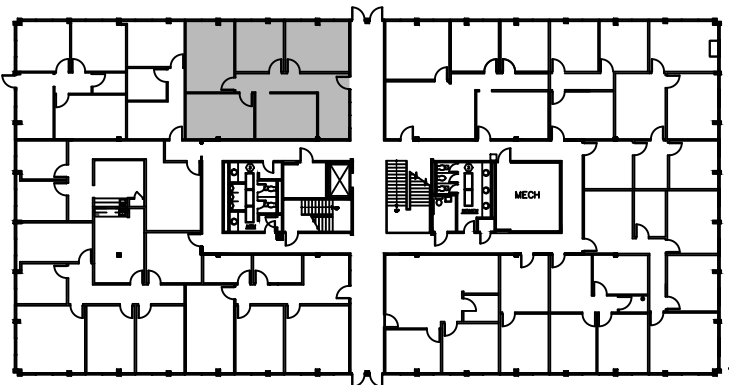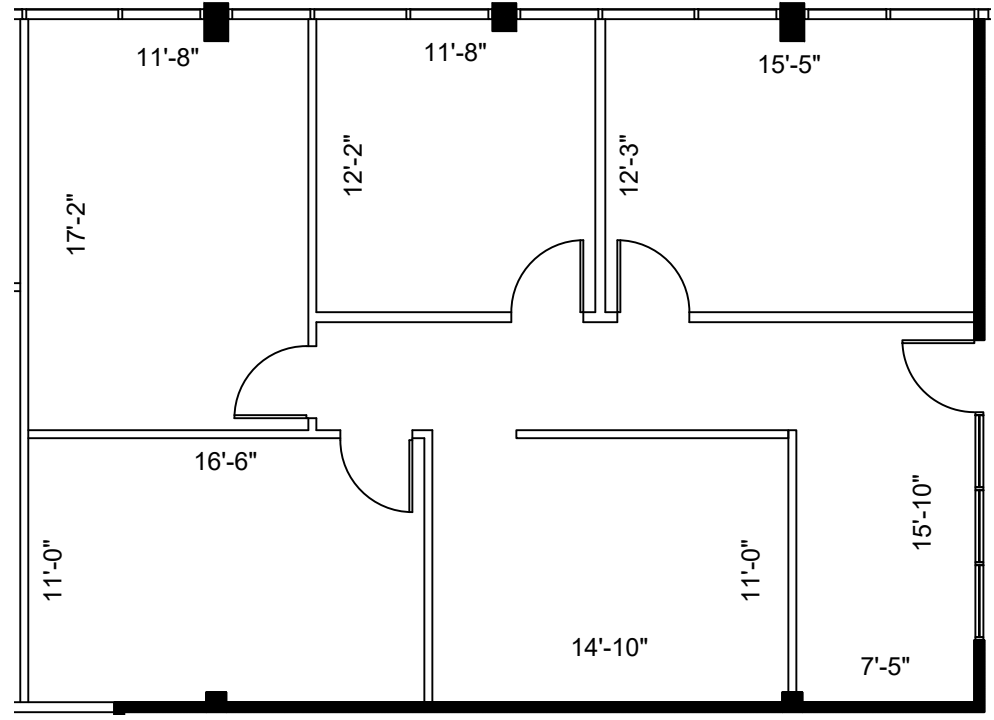

SUITE 10190
1,336 NRA

1 FLOOR PLAN
 SCALE: 1/8"=1'-0"

FLOOR PLANS MAY NOT BE TO SCALE AND MAY NOT REFLECT EXISTING CONDITIONS AND SHALL NOT BE RELIED UPON AS SUCH THESE DRAWINGS ARE DESIGN INTENT AND ARE AN EXHIBIT TO THE LEASE