



**BUILDING - A 1ST LEVEL FLOOR PLAN**  
SCALE: 1/8" = 1'-0"

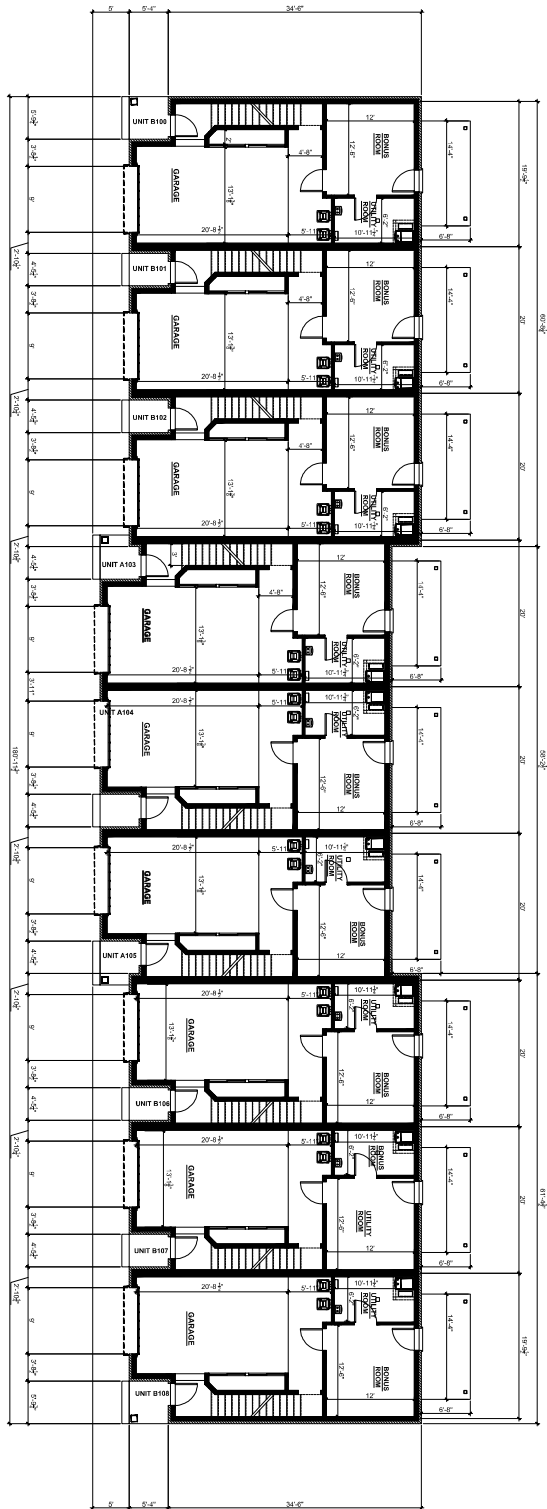


**BUILDING - B 1ST LEVEL FLOOR PLAN**  
SCALE: 1/8" = 1'-0"

DO NOT SCALE DIMENSIONS USE FURNISHED DIMENSIONS <b>A100</b> SHEET #	PROJECT # <b>846-23</b> DRAWN BY: <b>HH</b> CHECKED BY: <b>CS</b> DATE ISSUED: <b>2-16-2023</b> ISSUED FOR: <b>PRE-PRELIMINARY SITE PLAN APPROVAL</b>	DRAWING TITLE: <b>BUILDING A &amp; B          1ST LEVEL FLOOR PLAN</b>	PROJECT INFORMATION: <b>STERLING COMMONS          LUXURY TOWNHOMES</b> 43224 DEQUINDRE, STERLING HEIGHTS, MI
	REV.#      DESCRIPTION	REV.#      DESCRIPTION	REV.#      DESCRIPTION

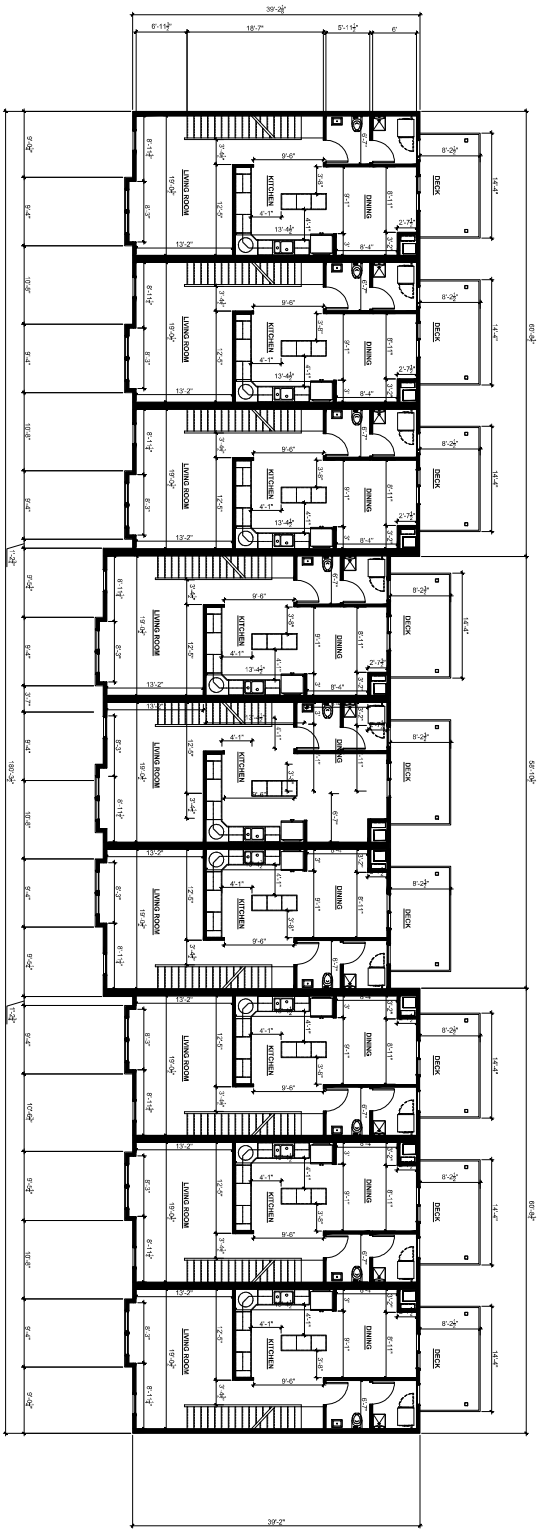

**BUILDING - A 2ND LEVEL FLOOR PLAN**  
SCALE: 1/8" = 1'-0"

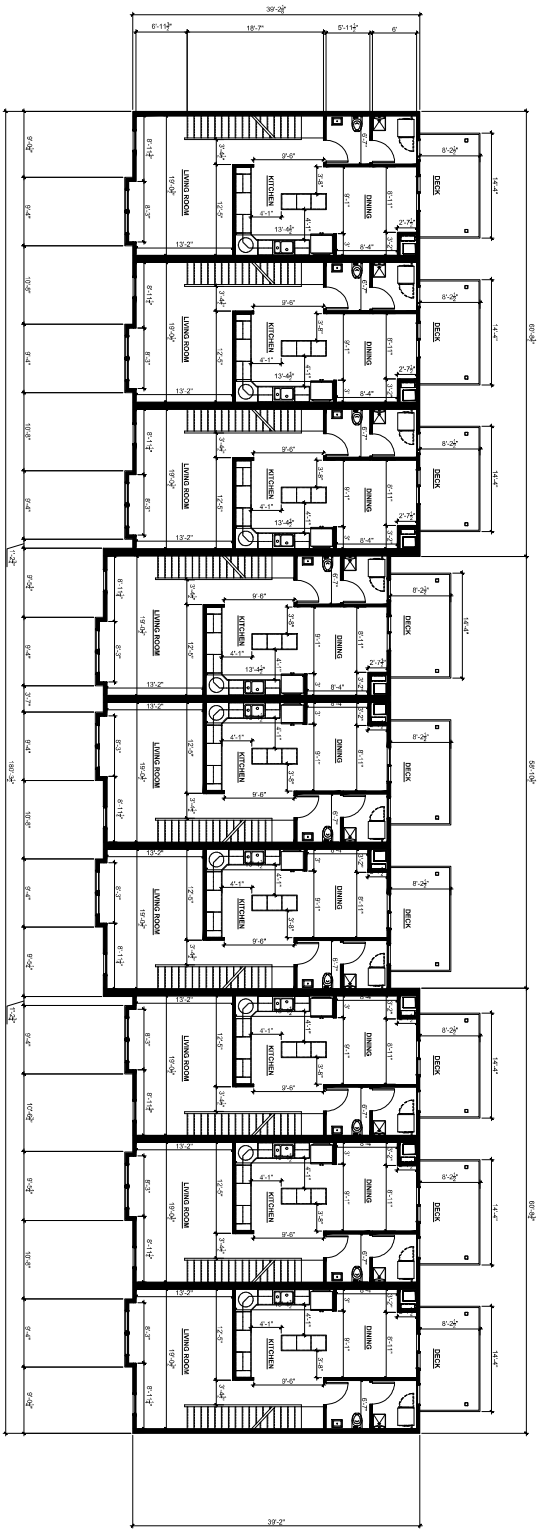

**BUILDING - B 2ND LEVEL FLOOR PLAN**  
SCALE: 1/8" = 1'-0"

PROJECT # **846-23**  
DRAWN BY: **MH**  
CHECKED BY: **CS**  
DATE ISSUED: **2-16-2023**  
ISSUES FOR:  
**PRE-PRELIMINARY**  
SITE PLAN APPROVAL


**A101**  
SHEET #


DRAWING TITLE:  
**BUILDING A & B**  
**2ND LEVEL FLOOR PLAN**


REV. #	DESCRIPTION


PROJECT INFORMATION:  
**STERLING COMMONS**  
**LUXURY TOWNHOMES**  
  
43224 DEQUINDRE, STERLING HEIGHTS, MI

DO NOT SCALE DIMENSIONS  
USE FIELDED DIMENSIONS

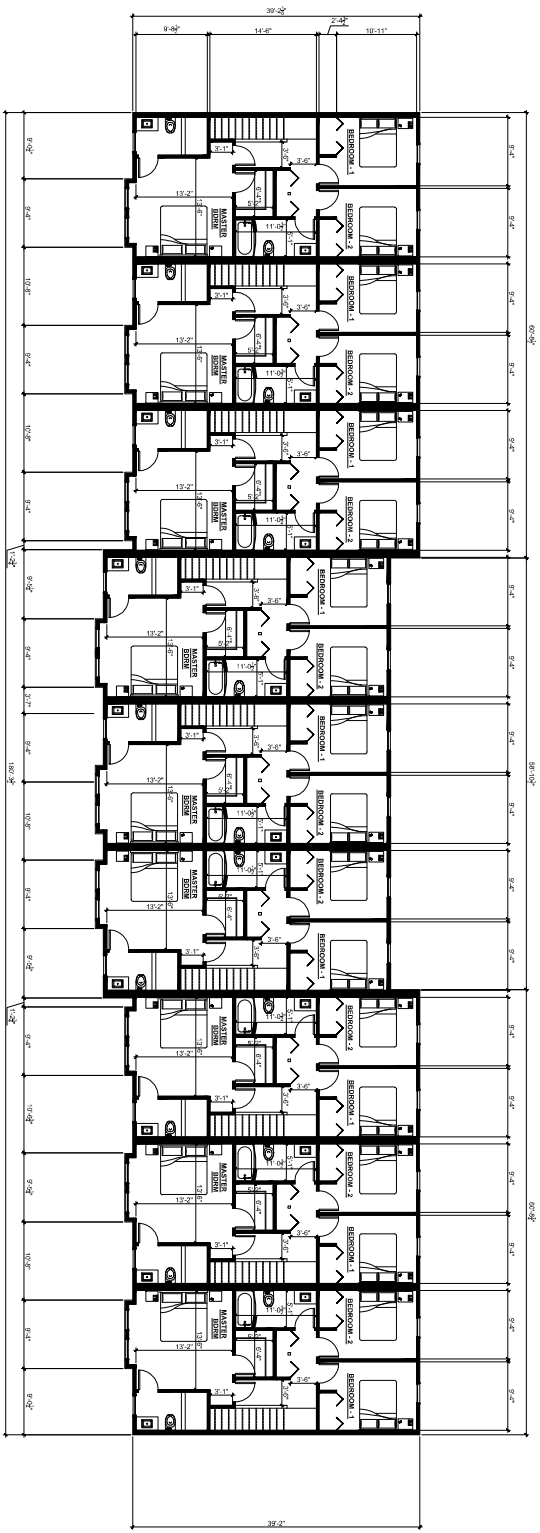



**BUILDING - B 3RD LEVEL FLOOR PLAN**  
 SCALE: 1/8" = 1'-0"

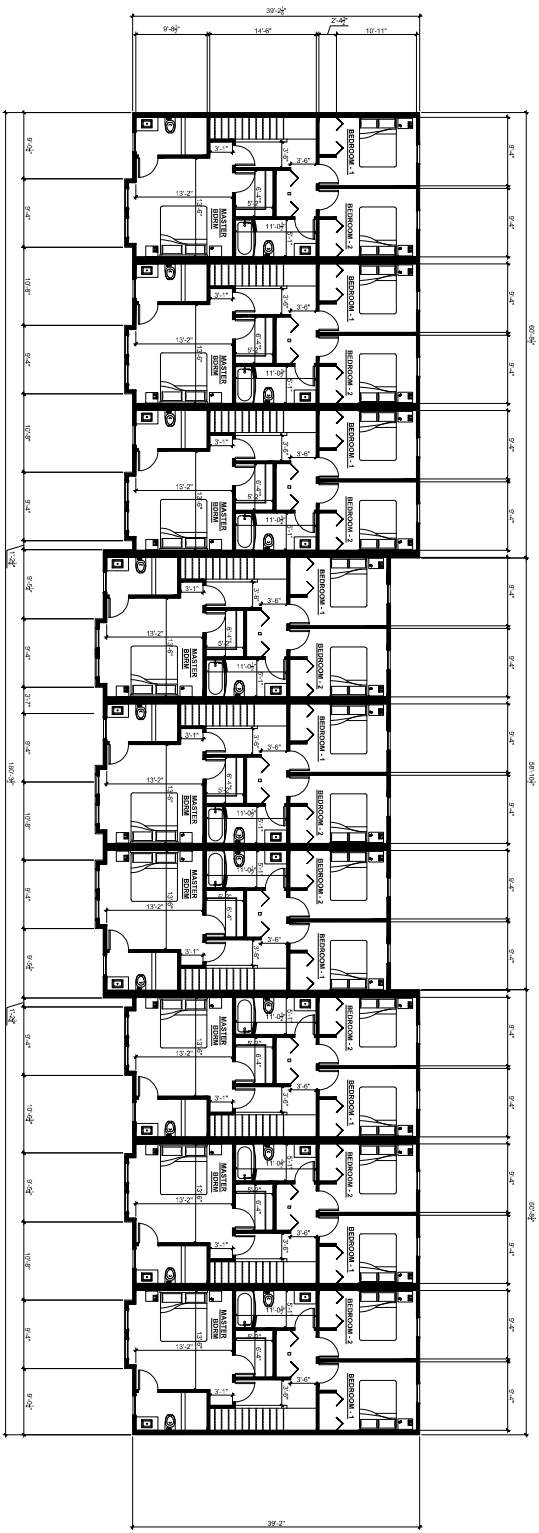



**BUILDING - A 3RD LEVEL FLOOR PLAN**  
 SCALE: 1/8" = 1'-0"


DO NOT SCALE DIMENSIONS USE FURNISHED DIMENSIONS <b>A102</b> SHEET #	PROJECT # <b>846-23</b> DRAWN BY: <b>HH</b> CHECKED BY: <b>CS</b> DATE ISSUED: <b>2-16-2023</b> ISSUED FOR: <b>PRE-PRELIMINARY</b> <b>SITE PLAN APPROVAL</b>	DRAWING TITLE: <b>BUILDING A &amp; B</b> <b>3RD LEVEL FLOOR PLAN</b>	REV.#      DESCRIPTION     	PROJECT INFORMATION: <b>STERLING COMMONS</b> <b>LUXURY TOWNHOMES</b>  43224 DEQUINDRE, STERLING HEIGHTS, MI
---	--	--	--	---

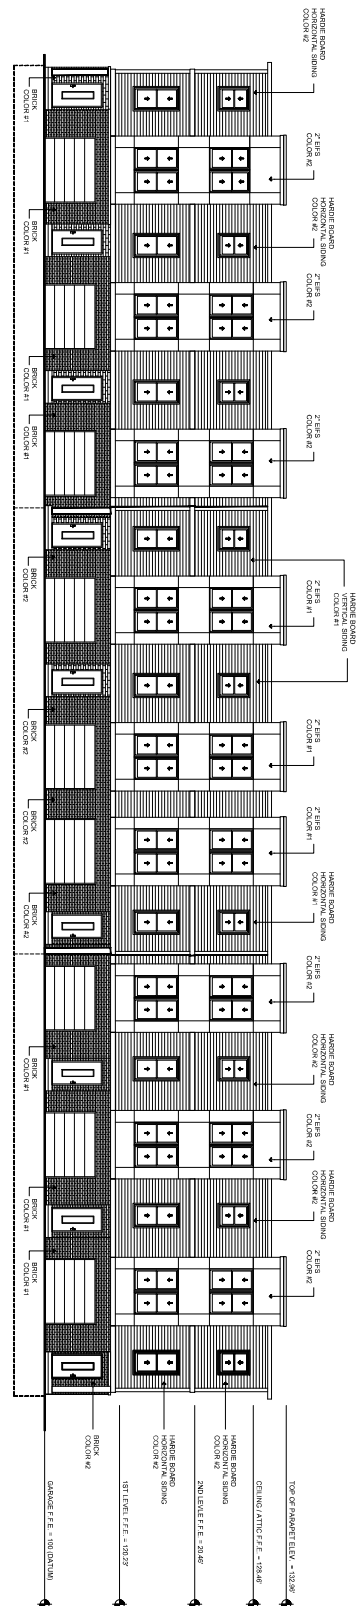


BUILDING - A & B SOUTH ELEVATION  
SCALE: 1/8" = 1'-0"

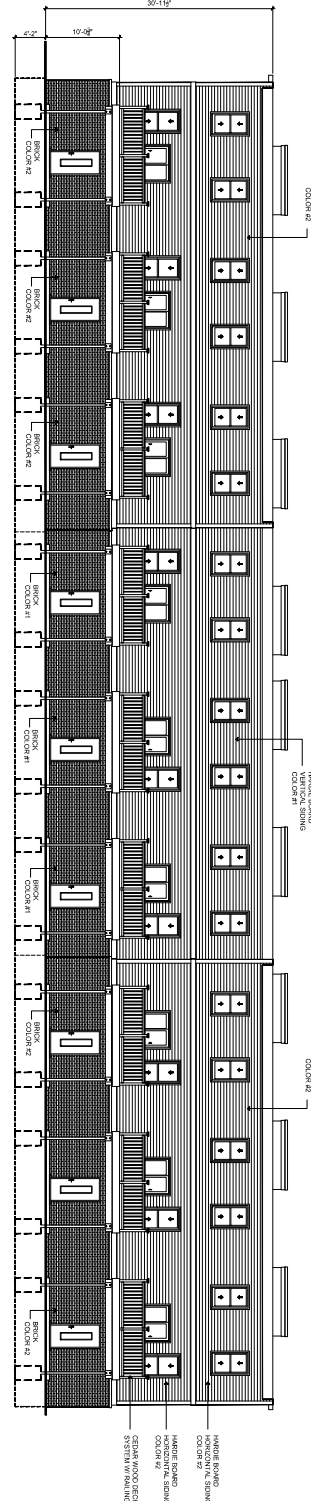

BUILDING - A & B NORTH ELEVATION  
SCALE: 1/8" = 1'-0"

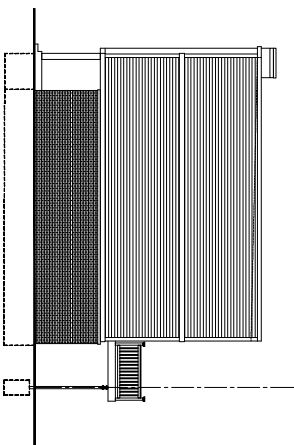

BUILDING - A & B EAST ELEVATION  
SCALE: 1/8" = 1'-0"

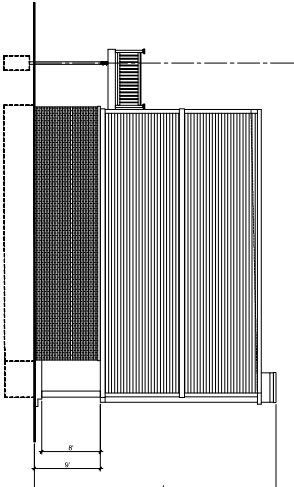

BUILDING - A & B WEST ELEVATION  
SCALE: 1/8" = 1'-0"

REV. #	DESCRIPTION

PROJECT INFORMATION:
<b>STERLING COMMONS LUXURY TOWNHOMES</b>
43224 DEQUINDRE, STERLING HEIGHTS, MI

DRAWING TITLE:
<b>BUILDINGS A &amp; B OVERALL ELEVATIONS</b>

PROJECT #	<b>846-23</b>
DRAWN BY:	HM
CHECKED BY:	CS
DATE ISSUED:	2-16-2023
ISSUED FOR:	PRE-PRELIMINARY SITE PLAN APPROVAL

**A200**  
DO NOT SCALE DIMENSIONS  
USE FURNISHED DIMENSIONS