[illegible]

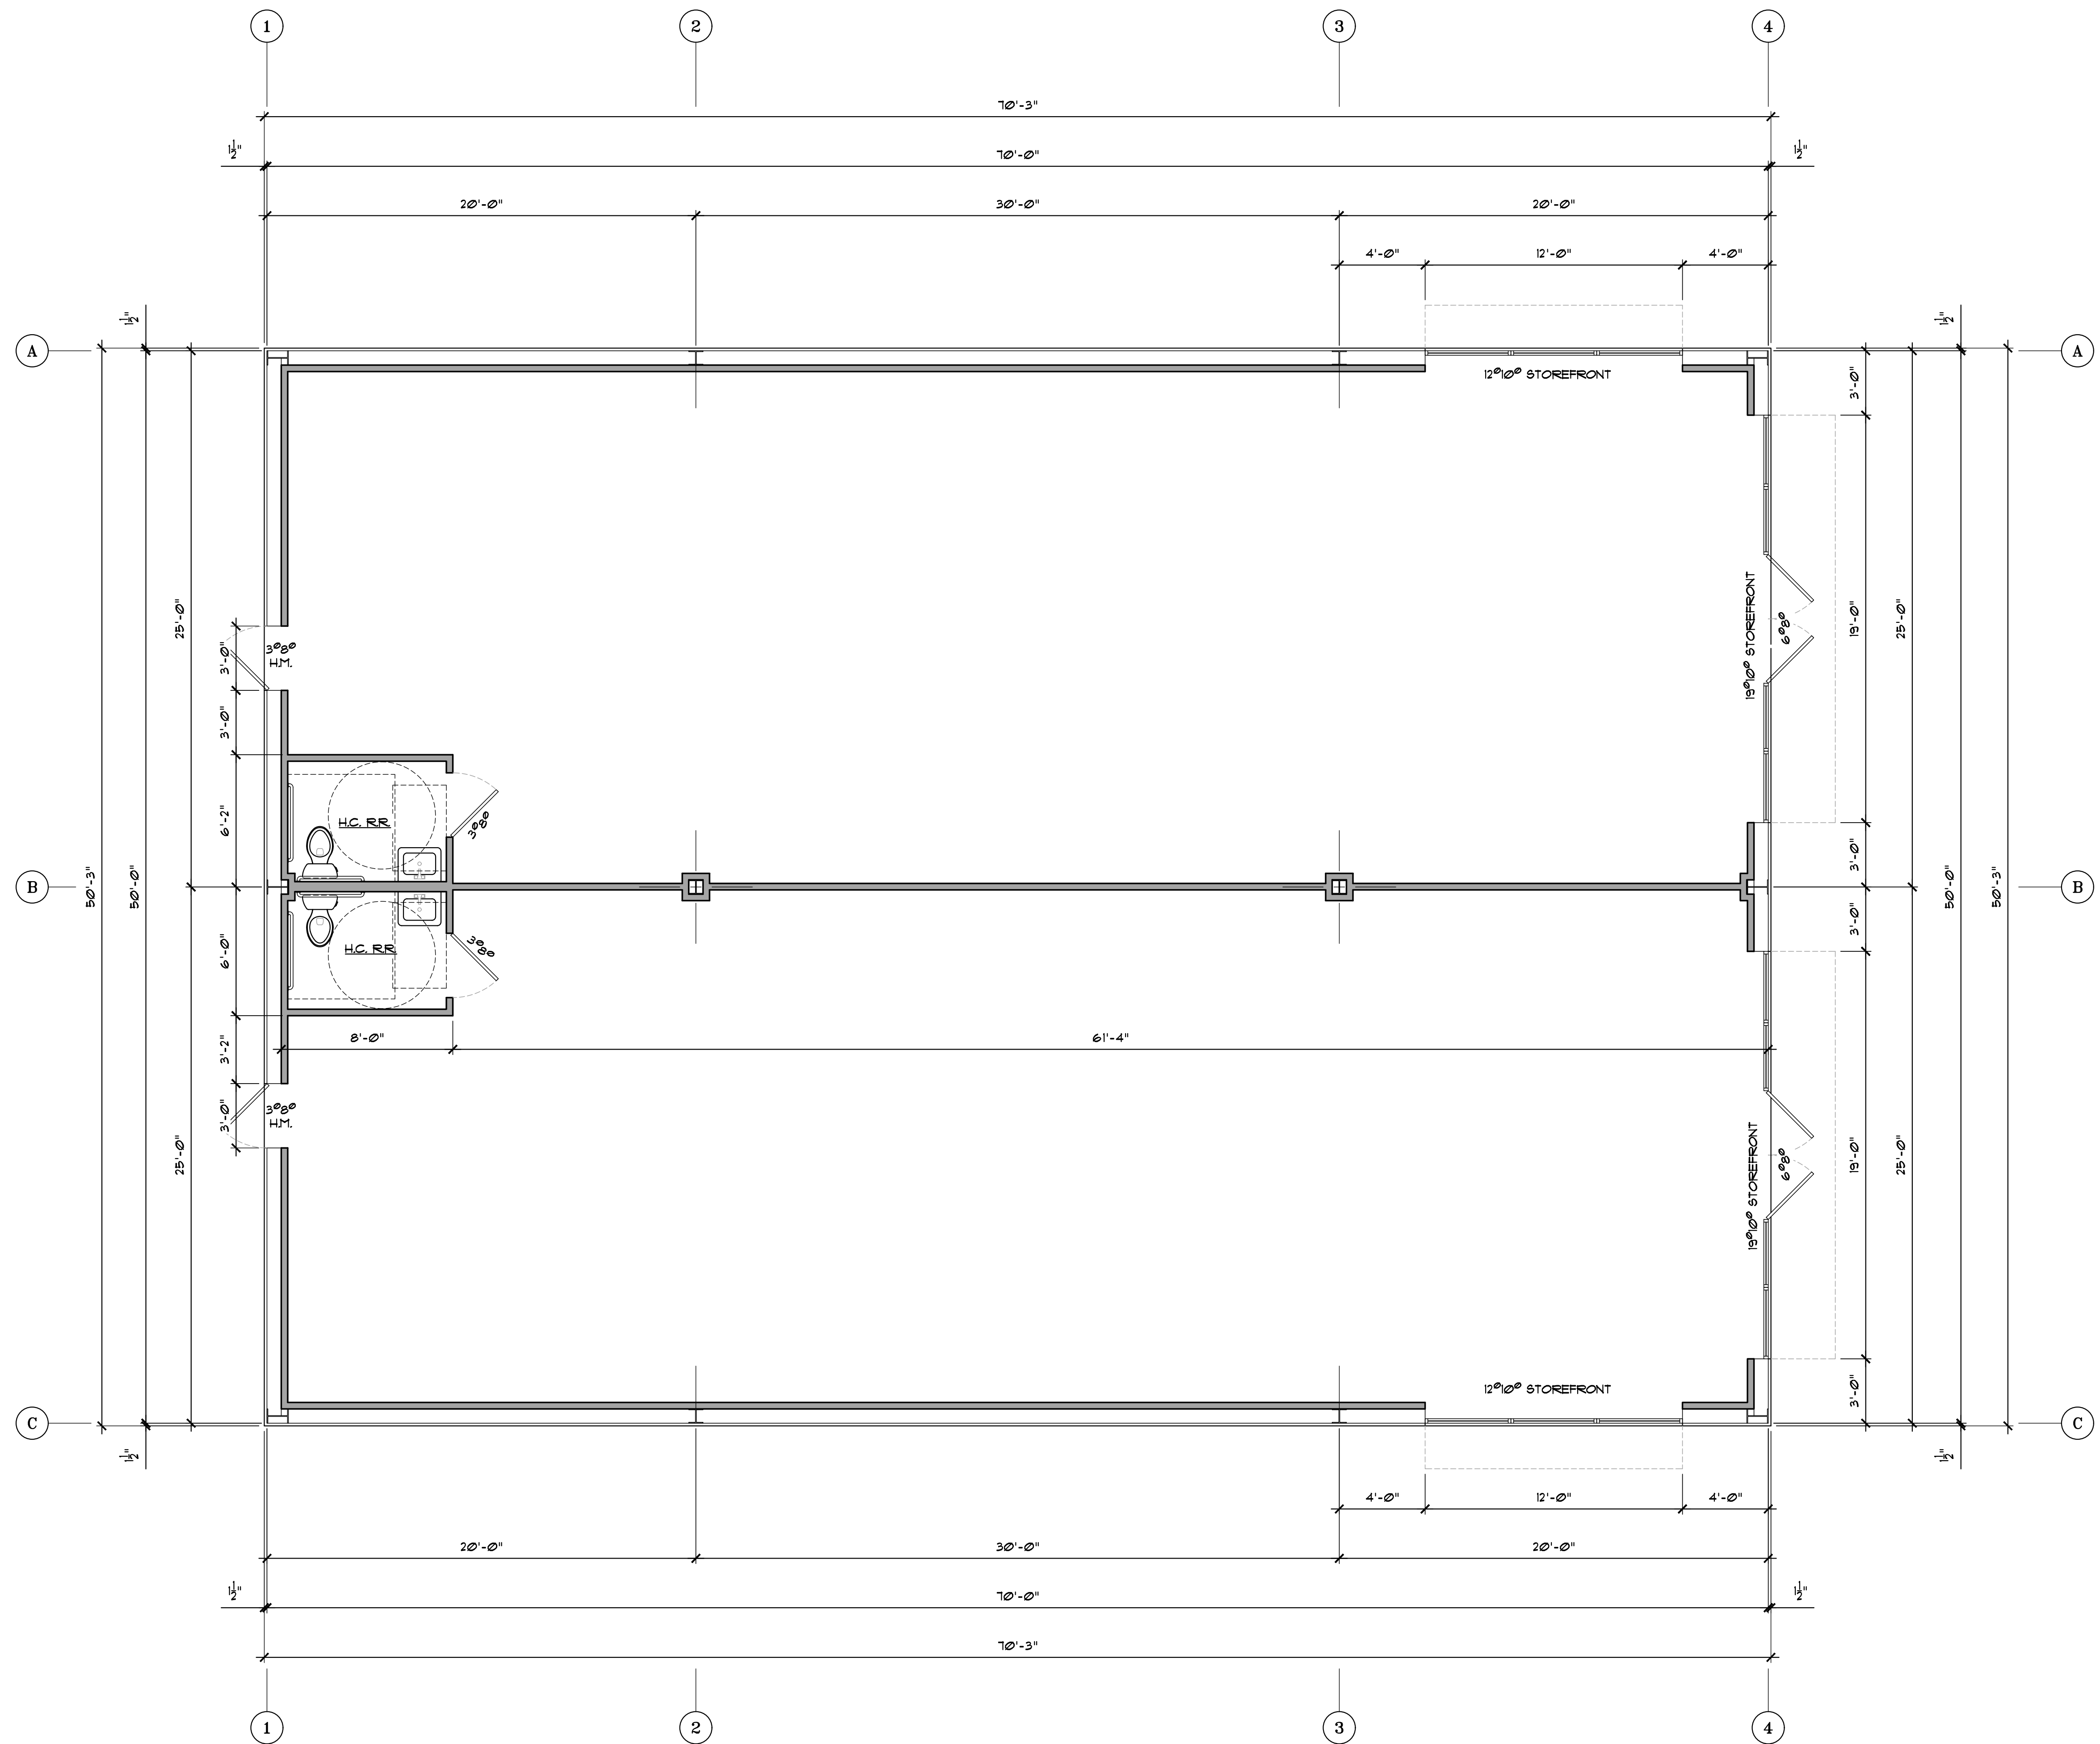
1006 HONEA EGYPT ROAD
Magnolia, Texas 77543

PRINCIPLE DRAFTING

394 ROLLING HILLS DRIVE CONROE, TEXAS 77301
PHONE: (936) 521-5499 RUSSELL.G.MADDOX@GMAIL.COM

Project No:	24-13.2
Issued For:	Construction
Issue Date:	08/12/25
Drawn By:	RGM
Sheet Title:	
Site Plan	
Parking Details	

A1.0

[illegible]

1006 HONEA EGYPT ROAD
Magnolia, Texas 77354

Magnolia, Texas 77354

PRINCIPLE DRAFTING

394 ROLLING HILLS DRIVE CONROE, TEXAS 77301
PHONE: (936) 521-5499 RUSSELL.G.MADDOX@GMAIL.COM

PHONE: (936) 521-5499 RUSSELL.G.MADDOX@GMAIL.COM

Project No:	24-13.2
-------------	---------

Issued For: Construction

Issue Date: 10/03/24

Drawn By: RGM

Sheet Title:

Floor Plan

A3.0