



NORTH ELEVATION

SCALE: 1/8"=1'-0"

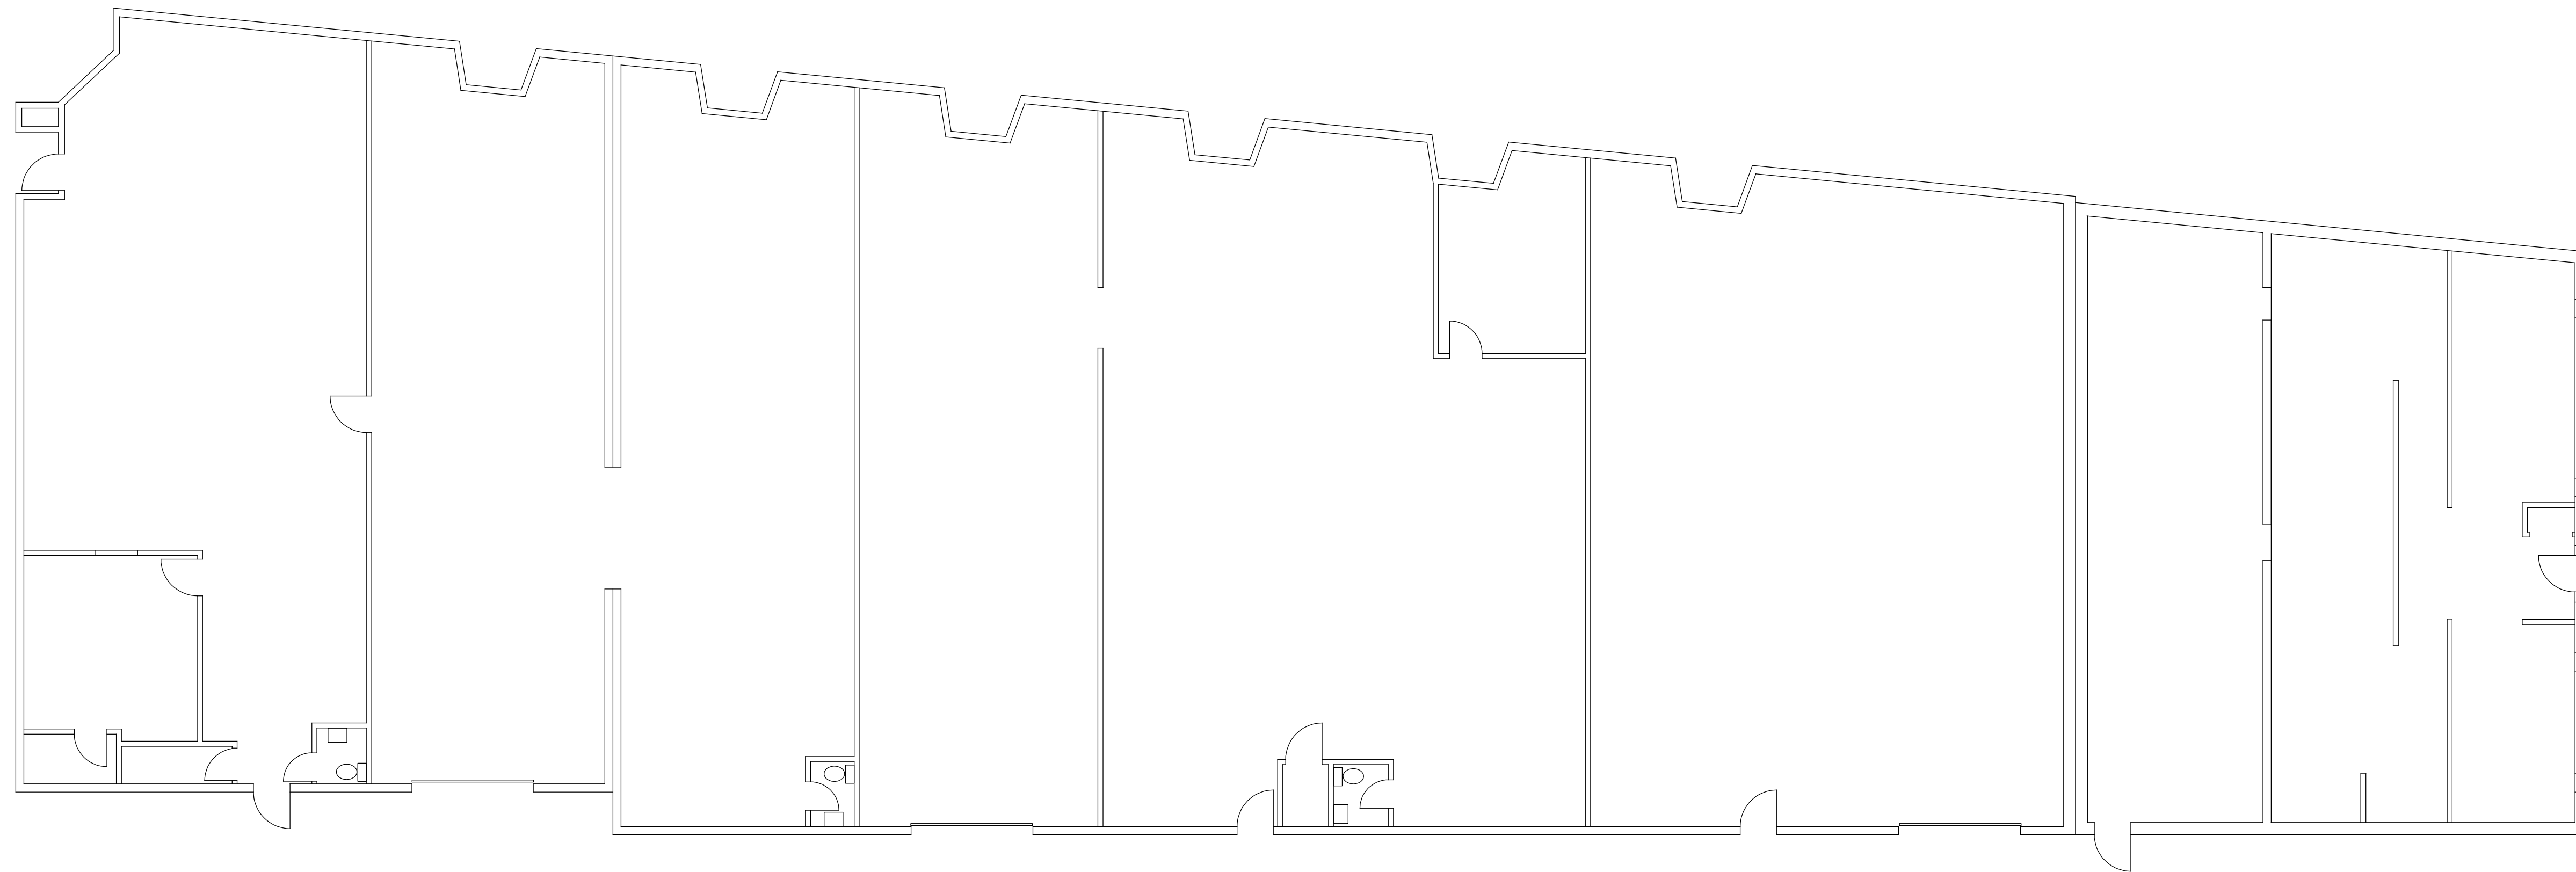


SITE PLAN

SCALE: 1/8"=1'-0"

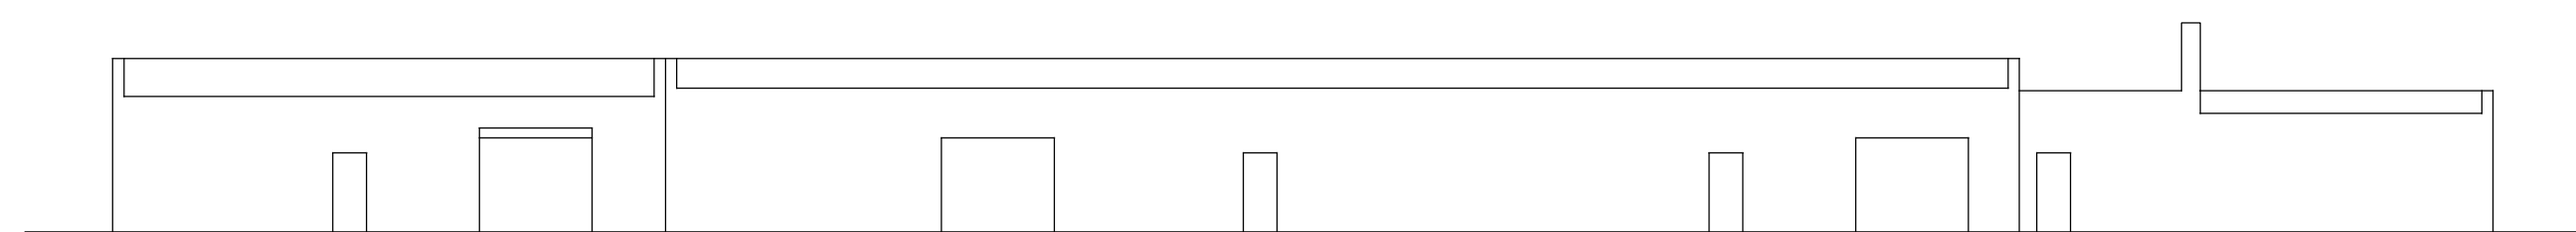


SOUTH ELEVATION

SCALE: 1/16"=1'-0"

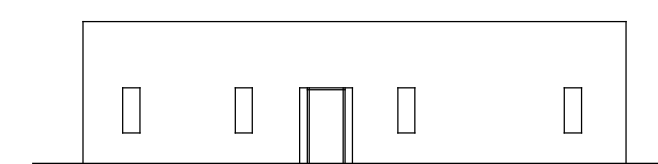

EAST ELEVATION

SCALE: 1/16"=1'-0"

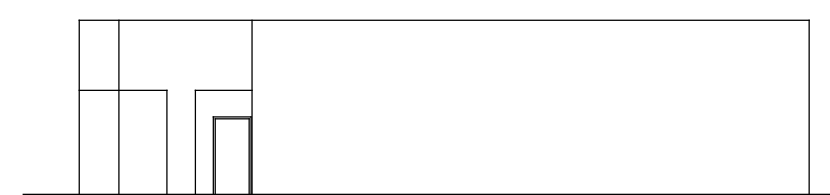

WEST ELEVATION

SCALE: 1/16"=1'-0"

DATE	ISSUE FOR	DATE	BY	BULLETIN
10-9-15	PRELIMINARY			

REVISIONS

RENOVATION TO EXIST. BUILDINGS
300 EAST 8 MILE ROAD
DETROIT, MI 48030

Architects Planners Engineers
ARCHITECTSINTERNATIONAL INC.
17400 Wildemere
Detroit, Michigan 48221
Phone: 313-341-7930
Fax: 313-341-6944

DESIGNED	TLB	PROJECT NO.	1566
DRAWN	TLB	CHECKED	TLB
APPROVED	TLB	DATE	10-2-15
SHEET TITLE			SHEET NO.
FLOOR PLAN & ELEVS.			A-2