


SOUTH HULEN STREET

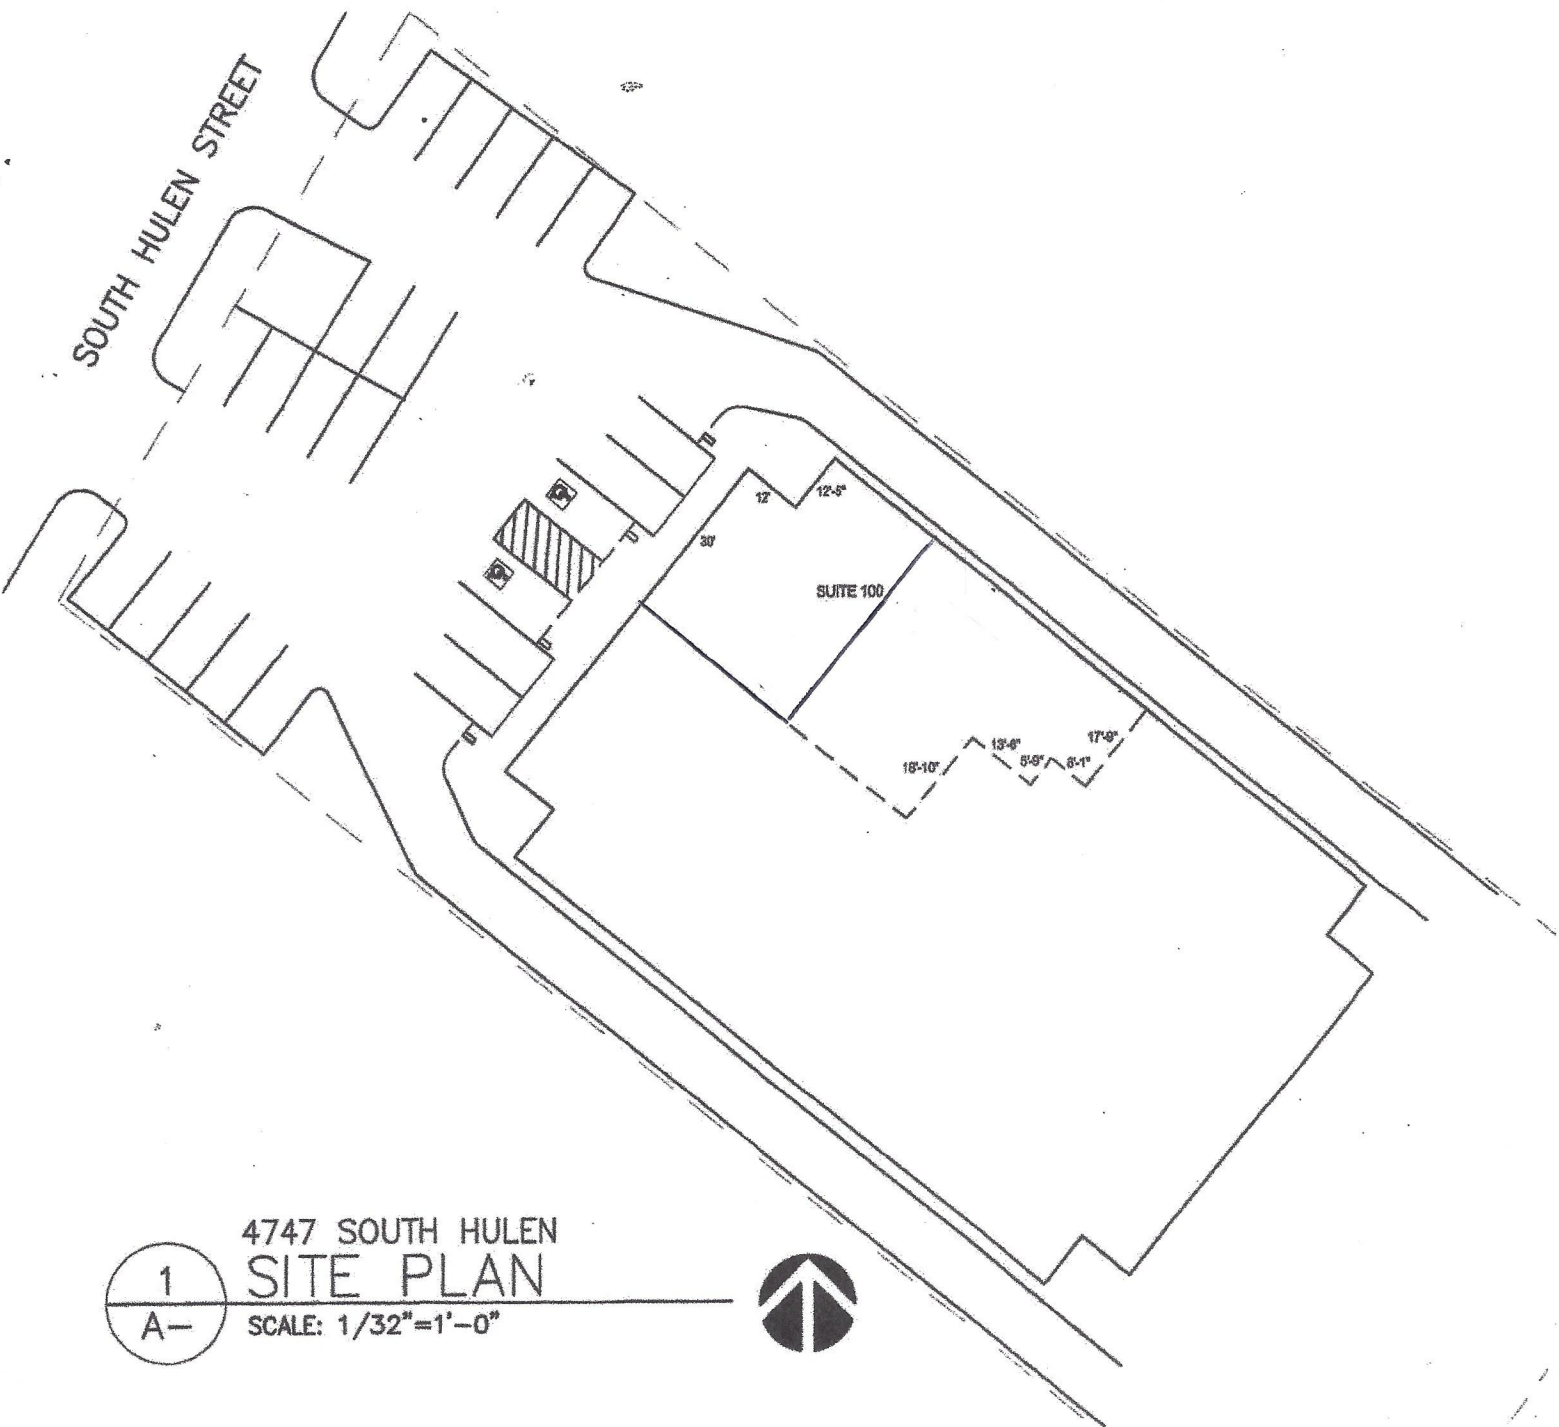

1  
A-

4747 SOUTH HULEN  
SITE PLAN

SCALE: 1/32" = 1'-0"



Subject:

Date:

BY:

PAGE:

