


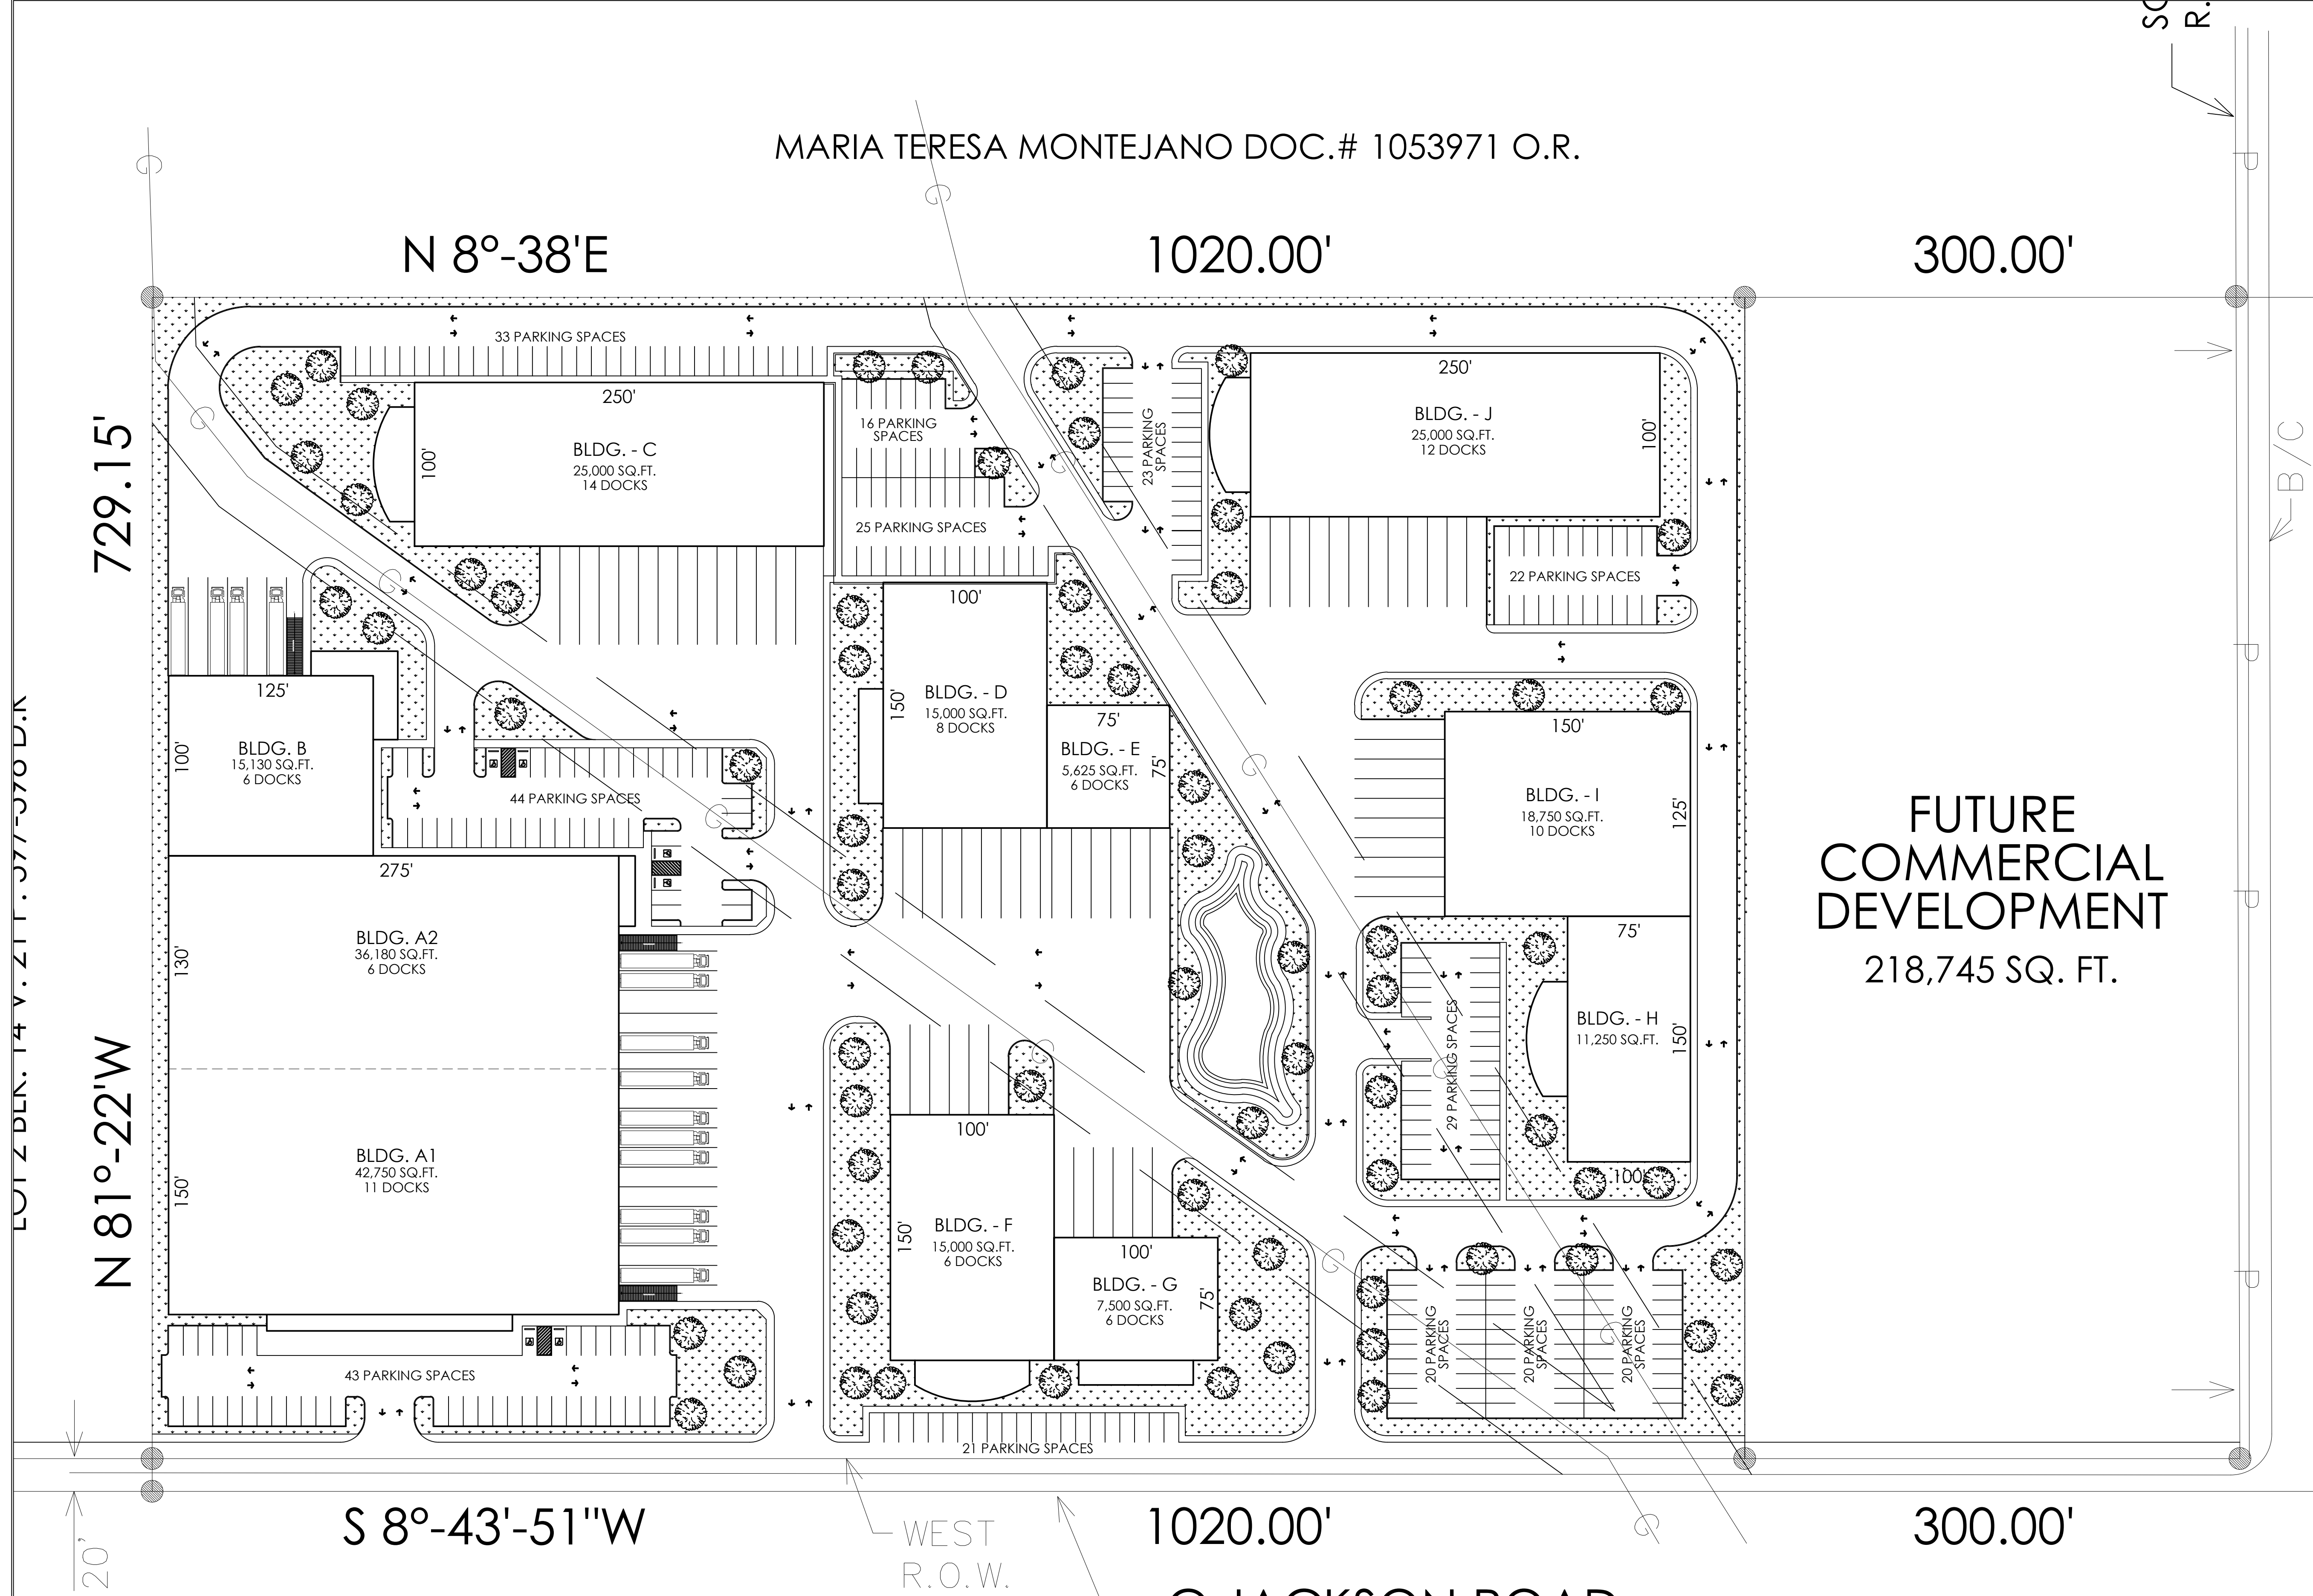

SITE PLAN
SCALE: 1" = 50'

spazio
D&C

LEONEL SANCHEZ
701 S 19th STREET, McALLEN, TX 78501
(956) 687 5562 / FAX (956) 687 5561

THESE PLANS ARE THE PROPERTY OF
SPAZIO DESIGN & CONSTRUCTION AND
ANY USE OF THESE PLANS WITHOUT THE
WRITTEN CONSENT OF SPAZIO DESIGN &
CONSTRUCTION IS PROHIBITED.

RBT INDUSTRIAL PARK
MILITARY HWY. & JACKSON RD.
HIDALGO, TEXAS

REVISION:	
PLAN:	
SITE PLAN	
PROJECT No:	RBT-14-2014
DATE:	09/02/14
DRAWN BY:	G.P.
REVISED BY:	L.S.
SHEET:	ST-1